


12:52:51 PM  
 2/24/2011  
 G:\W06\0035\Road\35766A-Project I\Design\_Management\CADD\Bor\Border\s\EK2FNXSH.dgn

SURV. | PLOT | CADD | DES. | DR. | TR. | CKD. | APP.

STATE	PROJECT NO.	YEAR	SHEET NO.	TOTAL SHEETS
KANSAS	472 84614	.	490	534

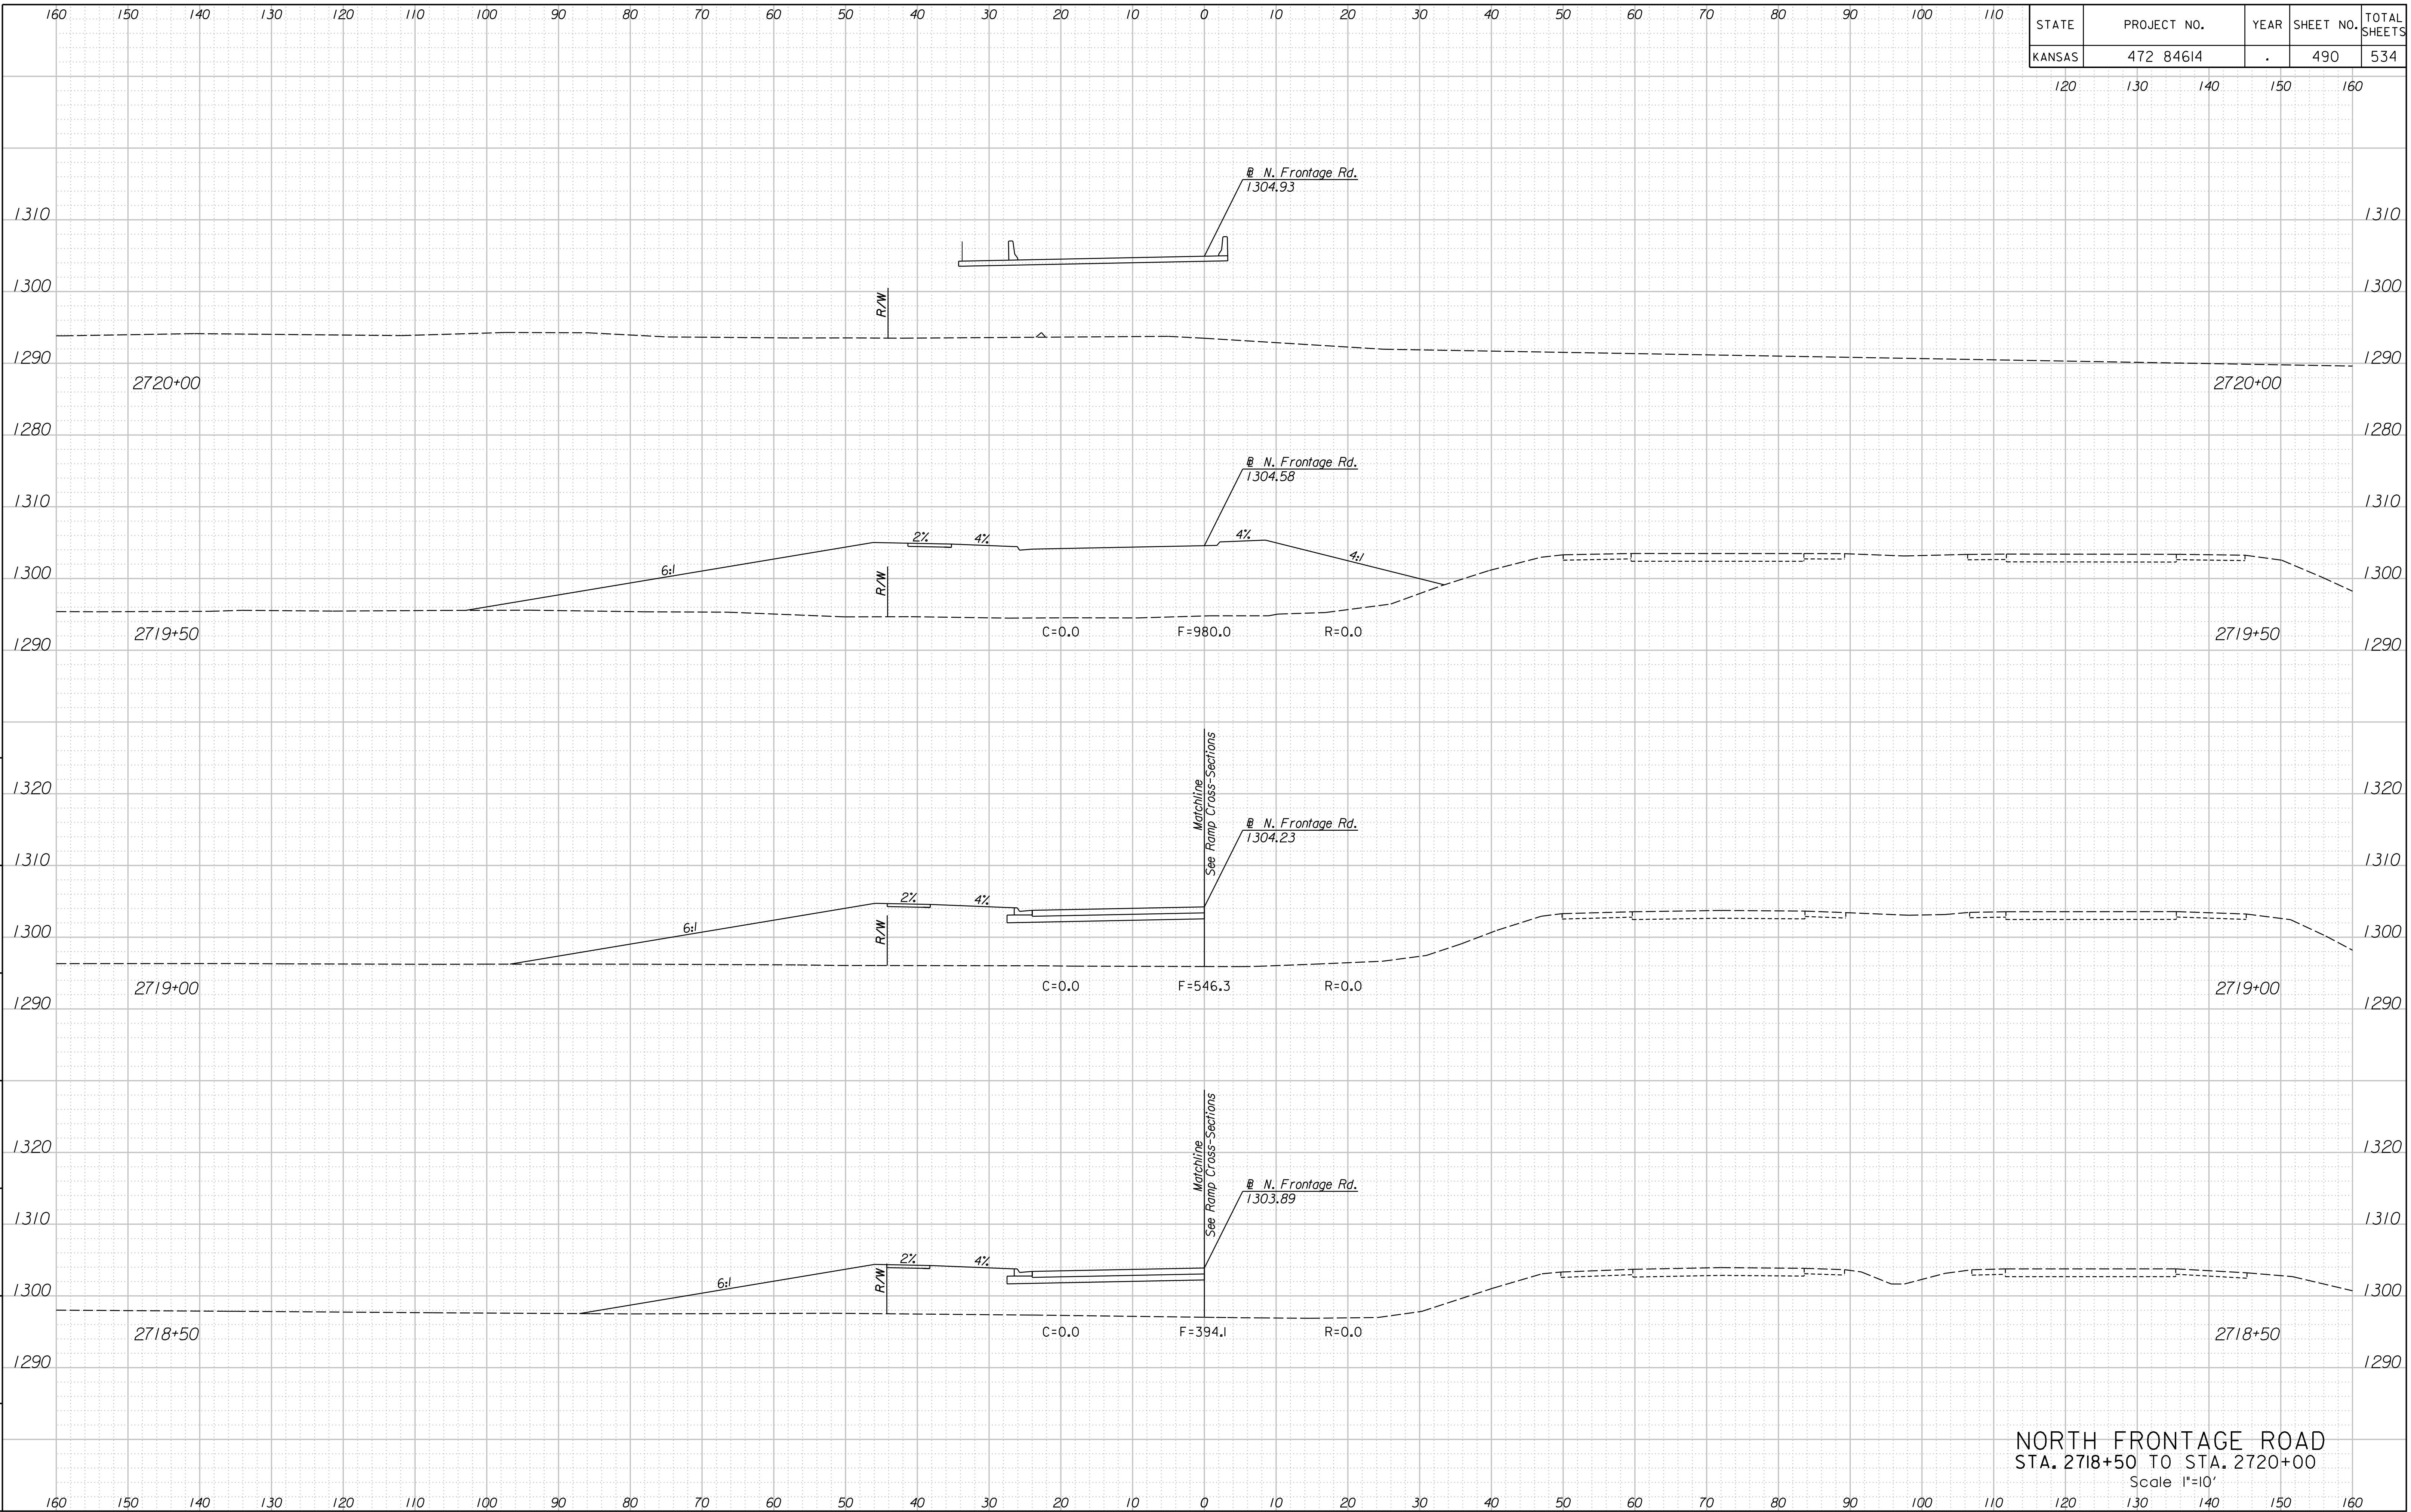

NORTH FRONTAGE ROAD  
 STA. 2718+50 TO STA. 2720+00  
 Scale 1"=10'