


STATE	PROJECT NO.	YEAR	SHEET NO.	TOTAL SHEETS
KANSAS	472 84614	.	492	534

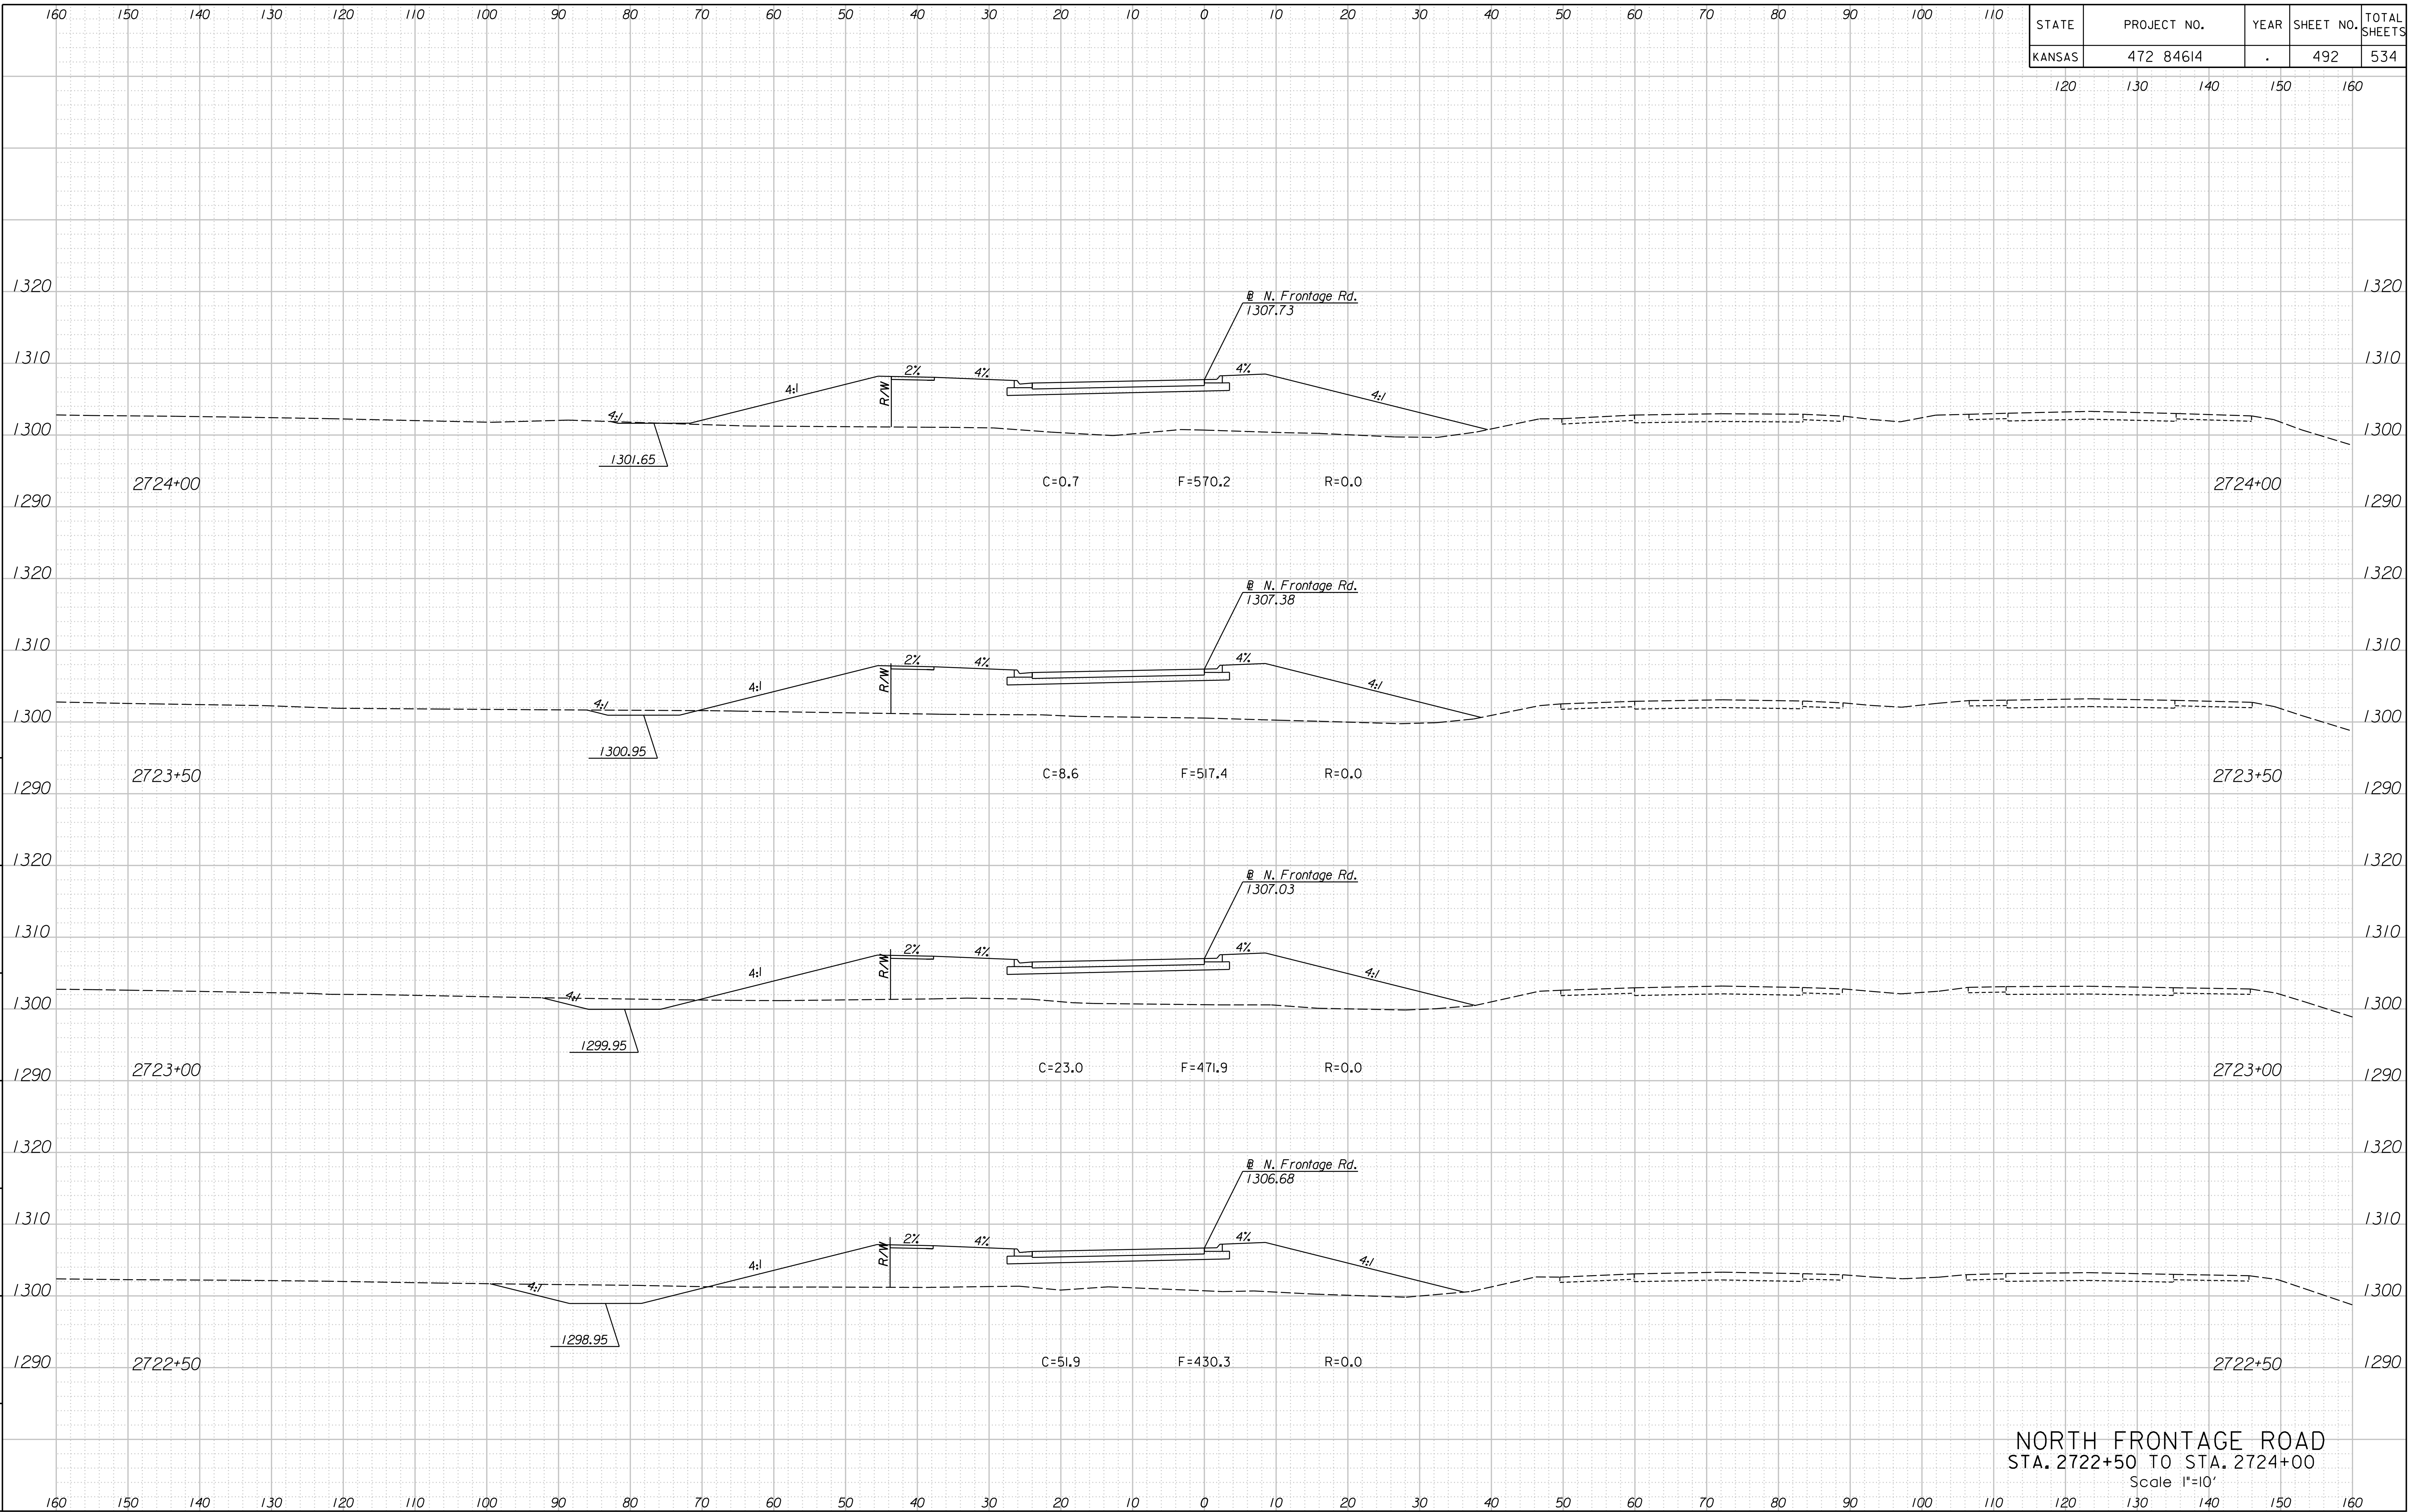

12:53:01 PM  
 2/24/2011  
 G:\W06\0035\Road\35766A-Project I\Design\_Management\CADD\Bor der\s\EK2FNXSH.dgn  
 SURV. PLOT CADD DES. DR. TR. CKD. APP.

NORTH FRONTAGE ROAD  
 STA. 2722+50 TO STA. 2724+00  
 Scale 1"=10'