


12:53:16 PM  
 2/24/2011  
 G:\W06\0035\Road\35766A-Project\InDesign\_Management\CADD\Bor der\s\EK2\FN\SH.dgn

SURV. PLOT CADD DES. DR. TR. CKD. APP.

STATE	PROJECT NO.	YEAR	SHEET NO.	TOTAL SHEETS
KANSAS	472 84614	.	495	534

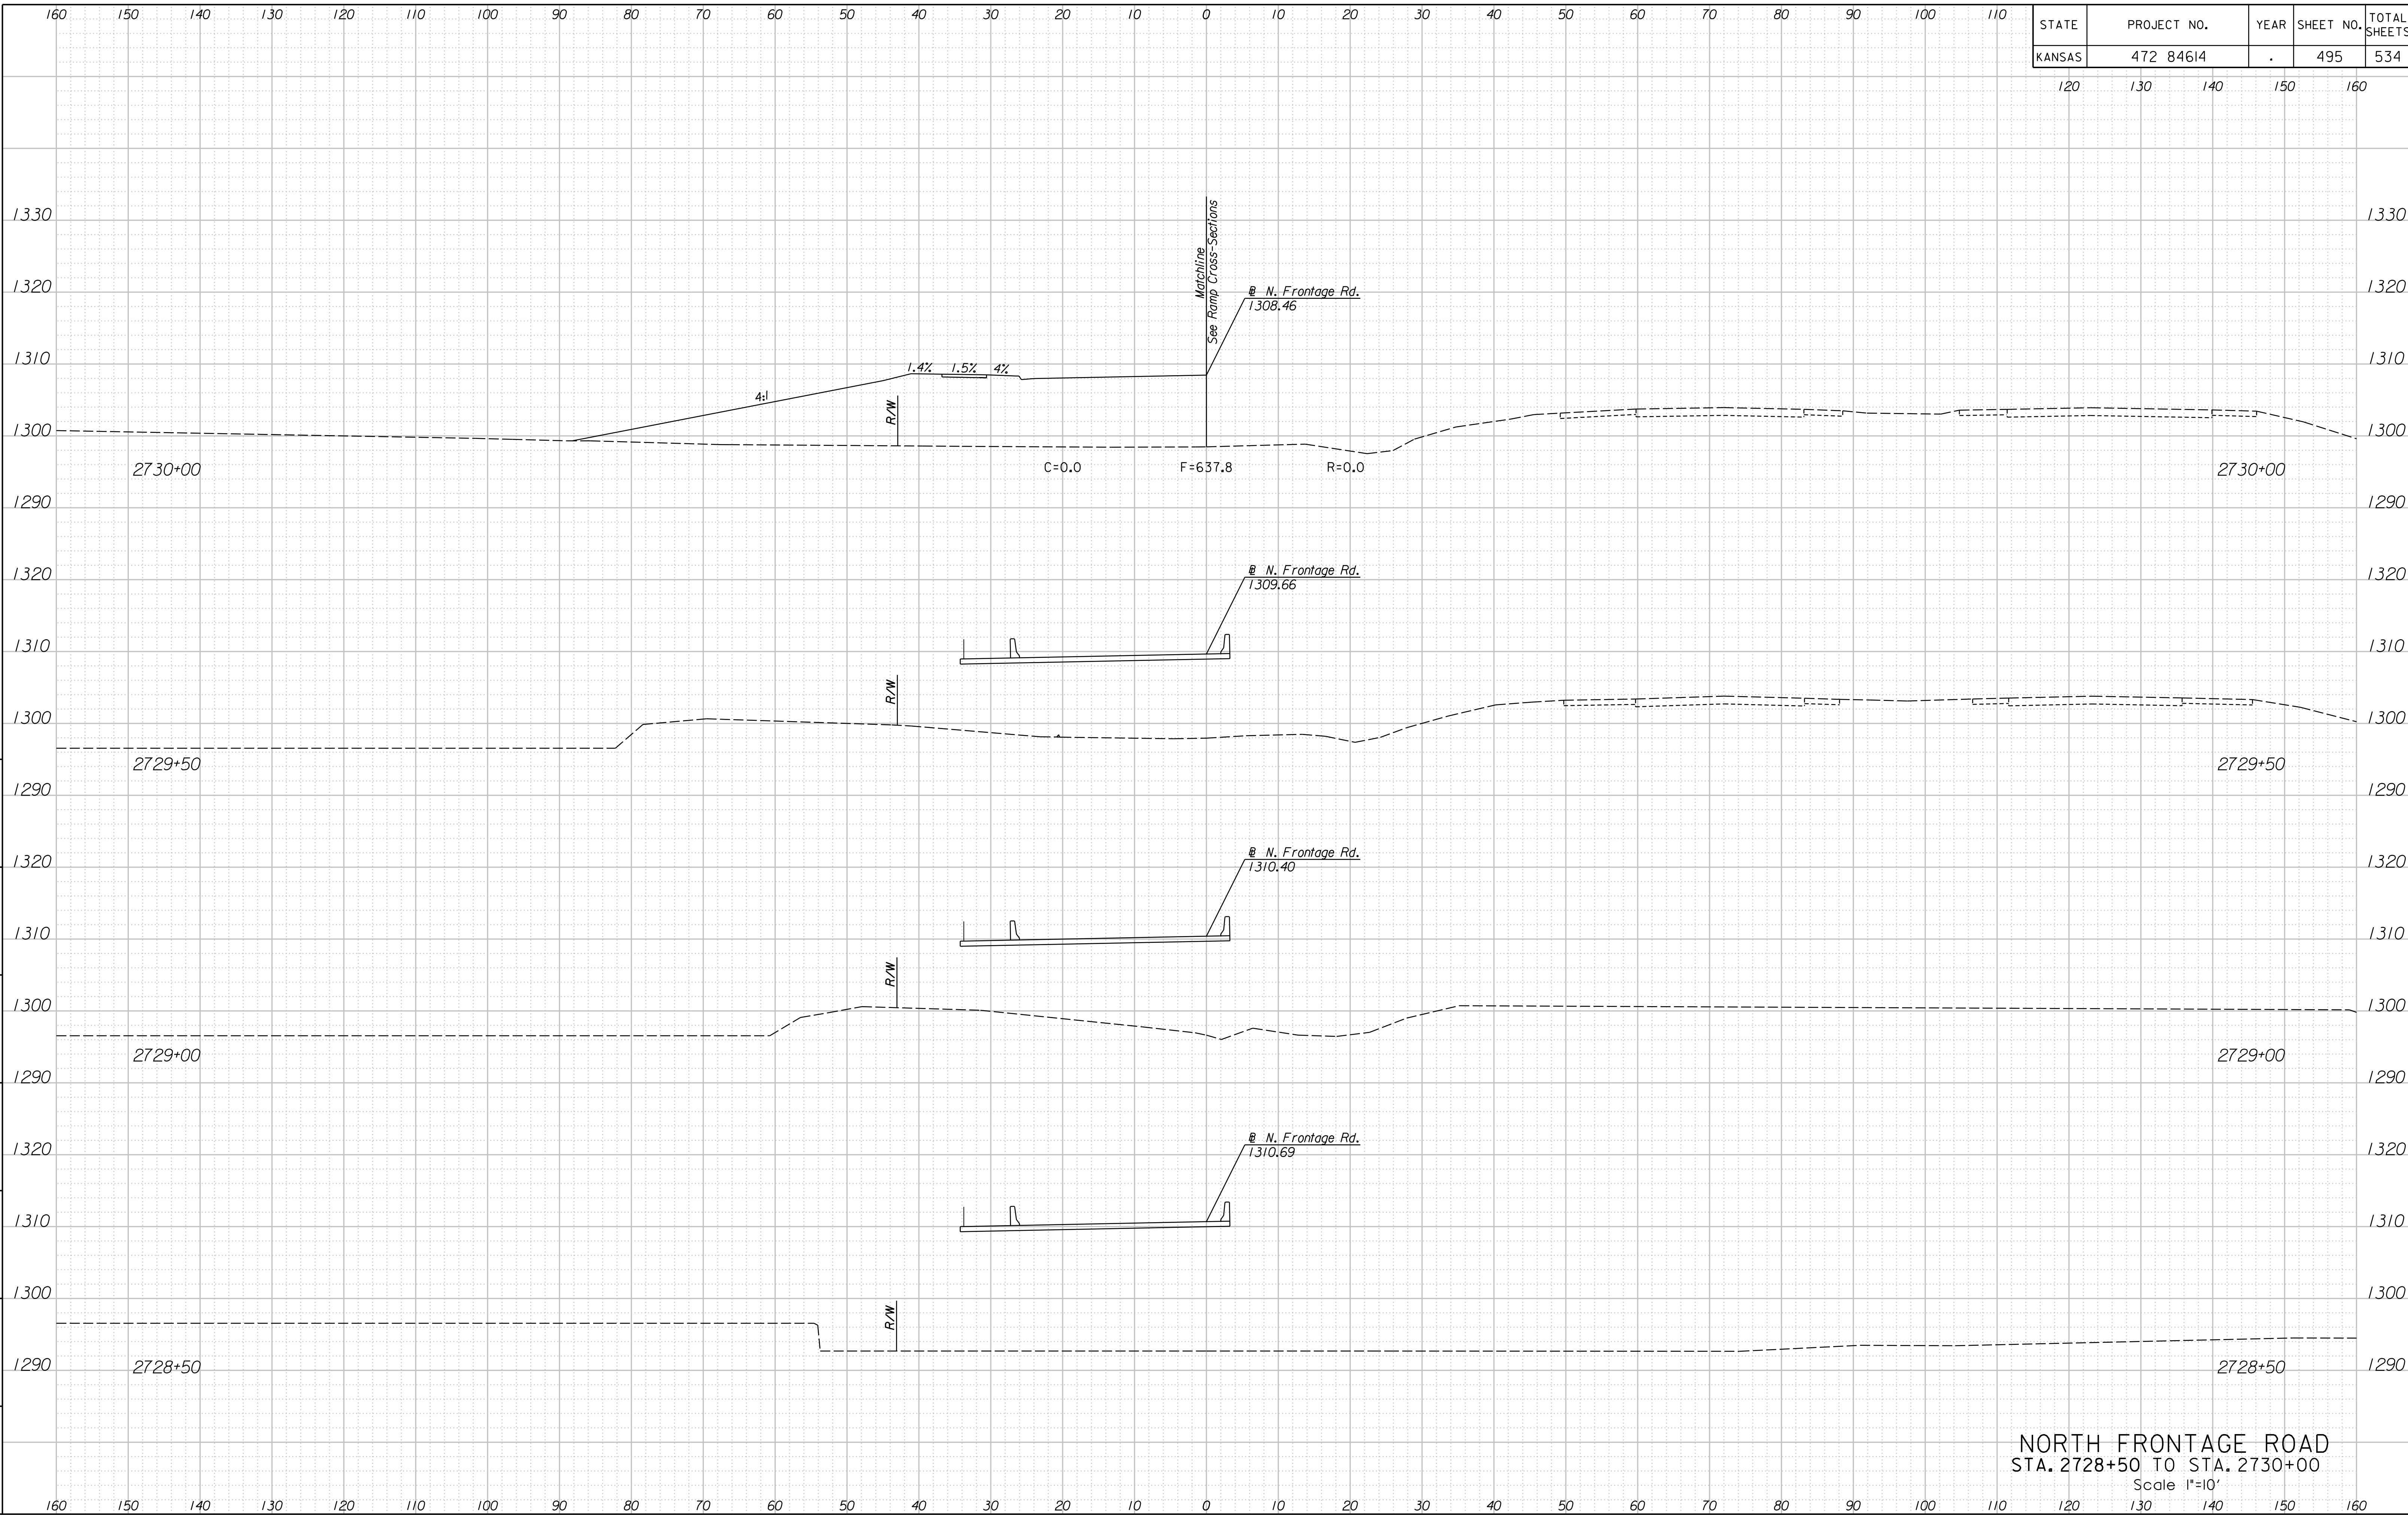

NORTH FRONTAGE ROAD  
 STA. 2728+50 TO STA. 2730+00  
 Scale 1"=10'