


12:53:41 PM
2/24/2011
G:\W06\0035\Road\35766A-Project I\Design_Management\CADD\Bor der\s\EK2FNXSH.dgn

SURV. PLOT CADD DES. DR. TR. CKD. APP.

STATE	PROJECT NO.	YEAR	SHEET NO.	TOTAL SHEETS
KANSAS	472 84614	.	500	534

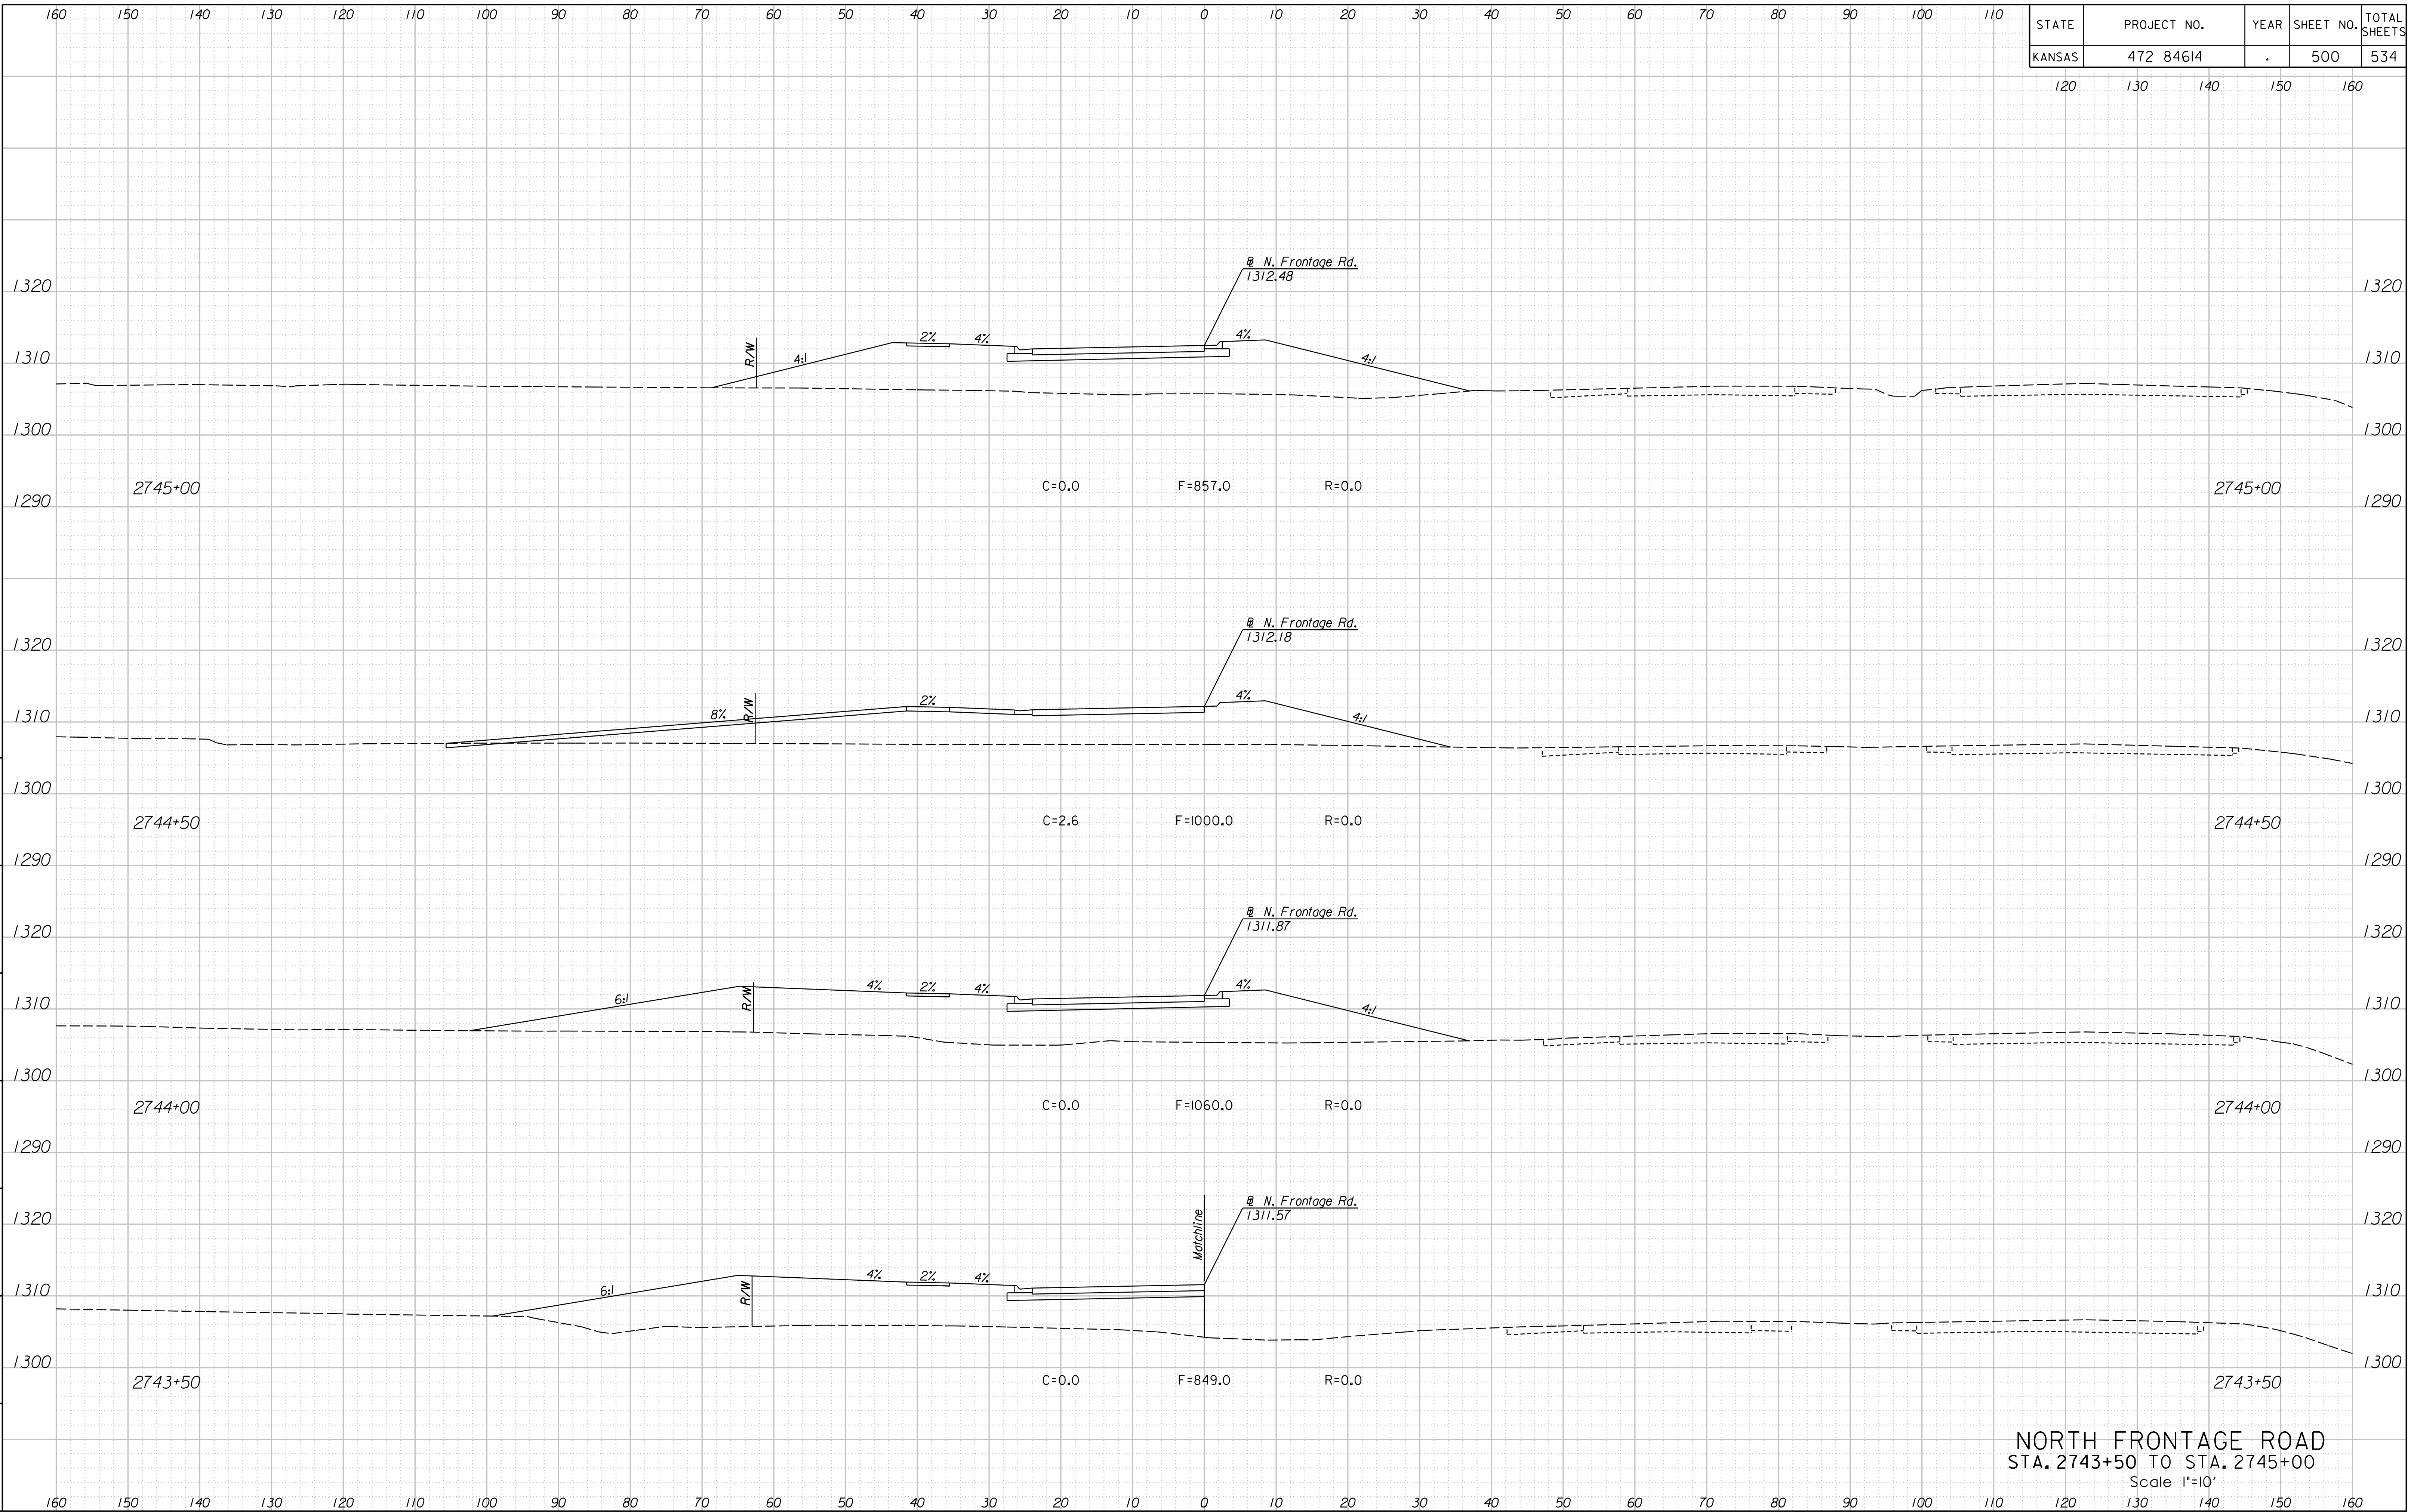

NORTH FRONTAGE ROAD
STA. 2743+50 TO STA. 2745+00
Scale 1"=10'