


STATE	PROJECT NO.	YEAR	SHEET NO.	TOTAL SHEETS
KANSAS	472 84614	.	504	534

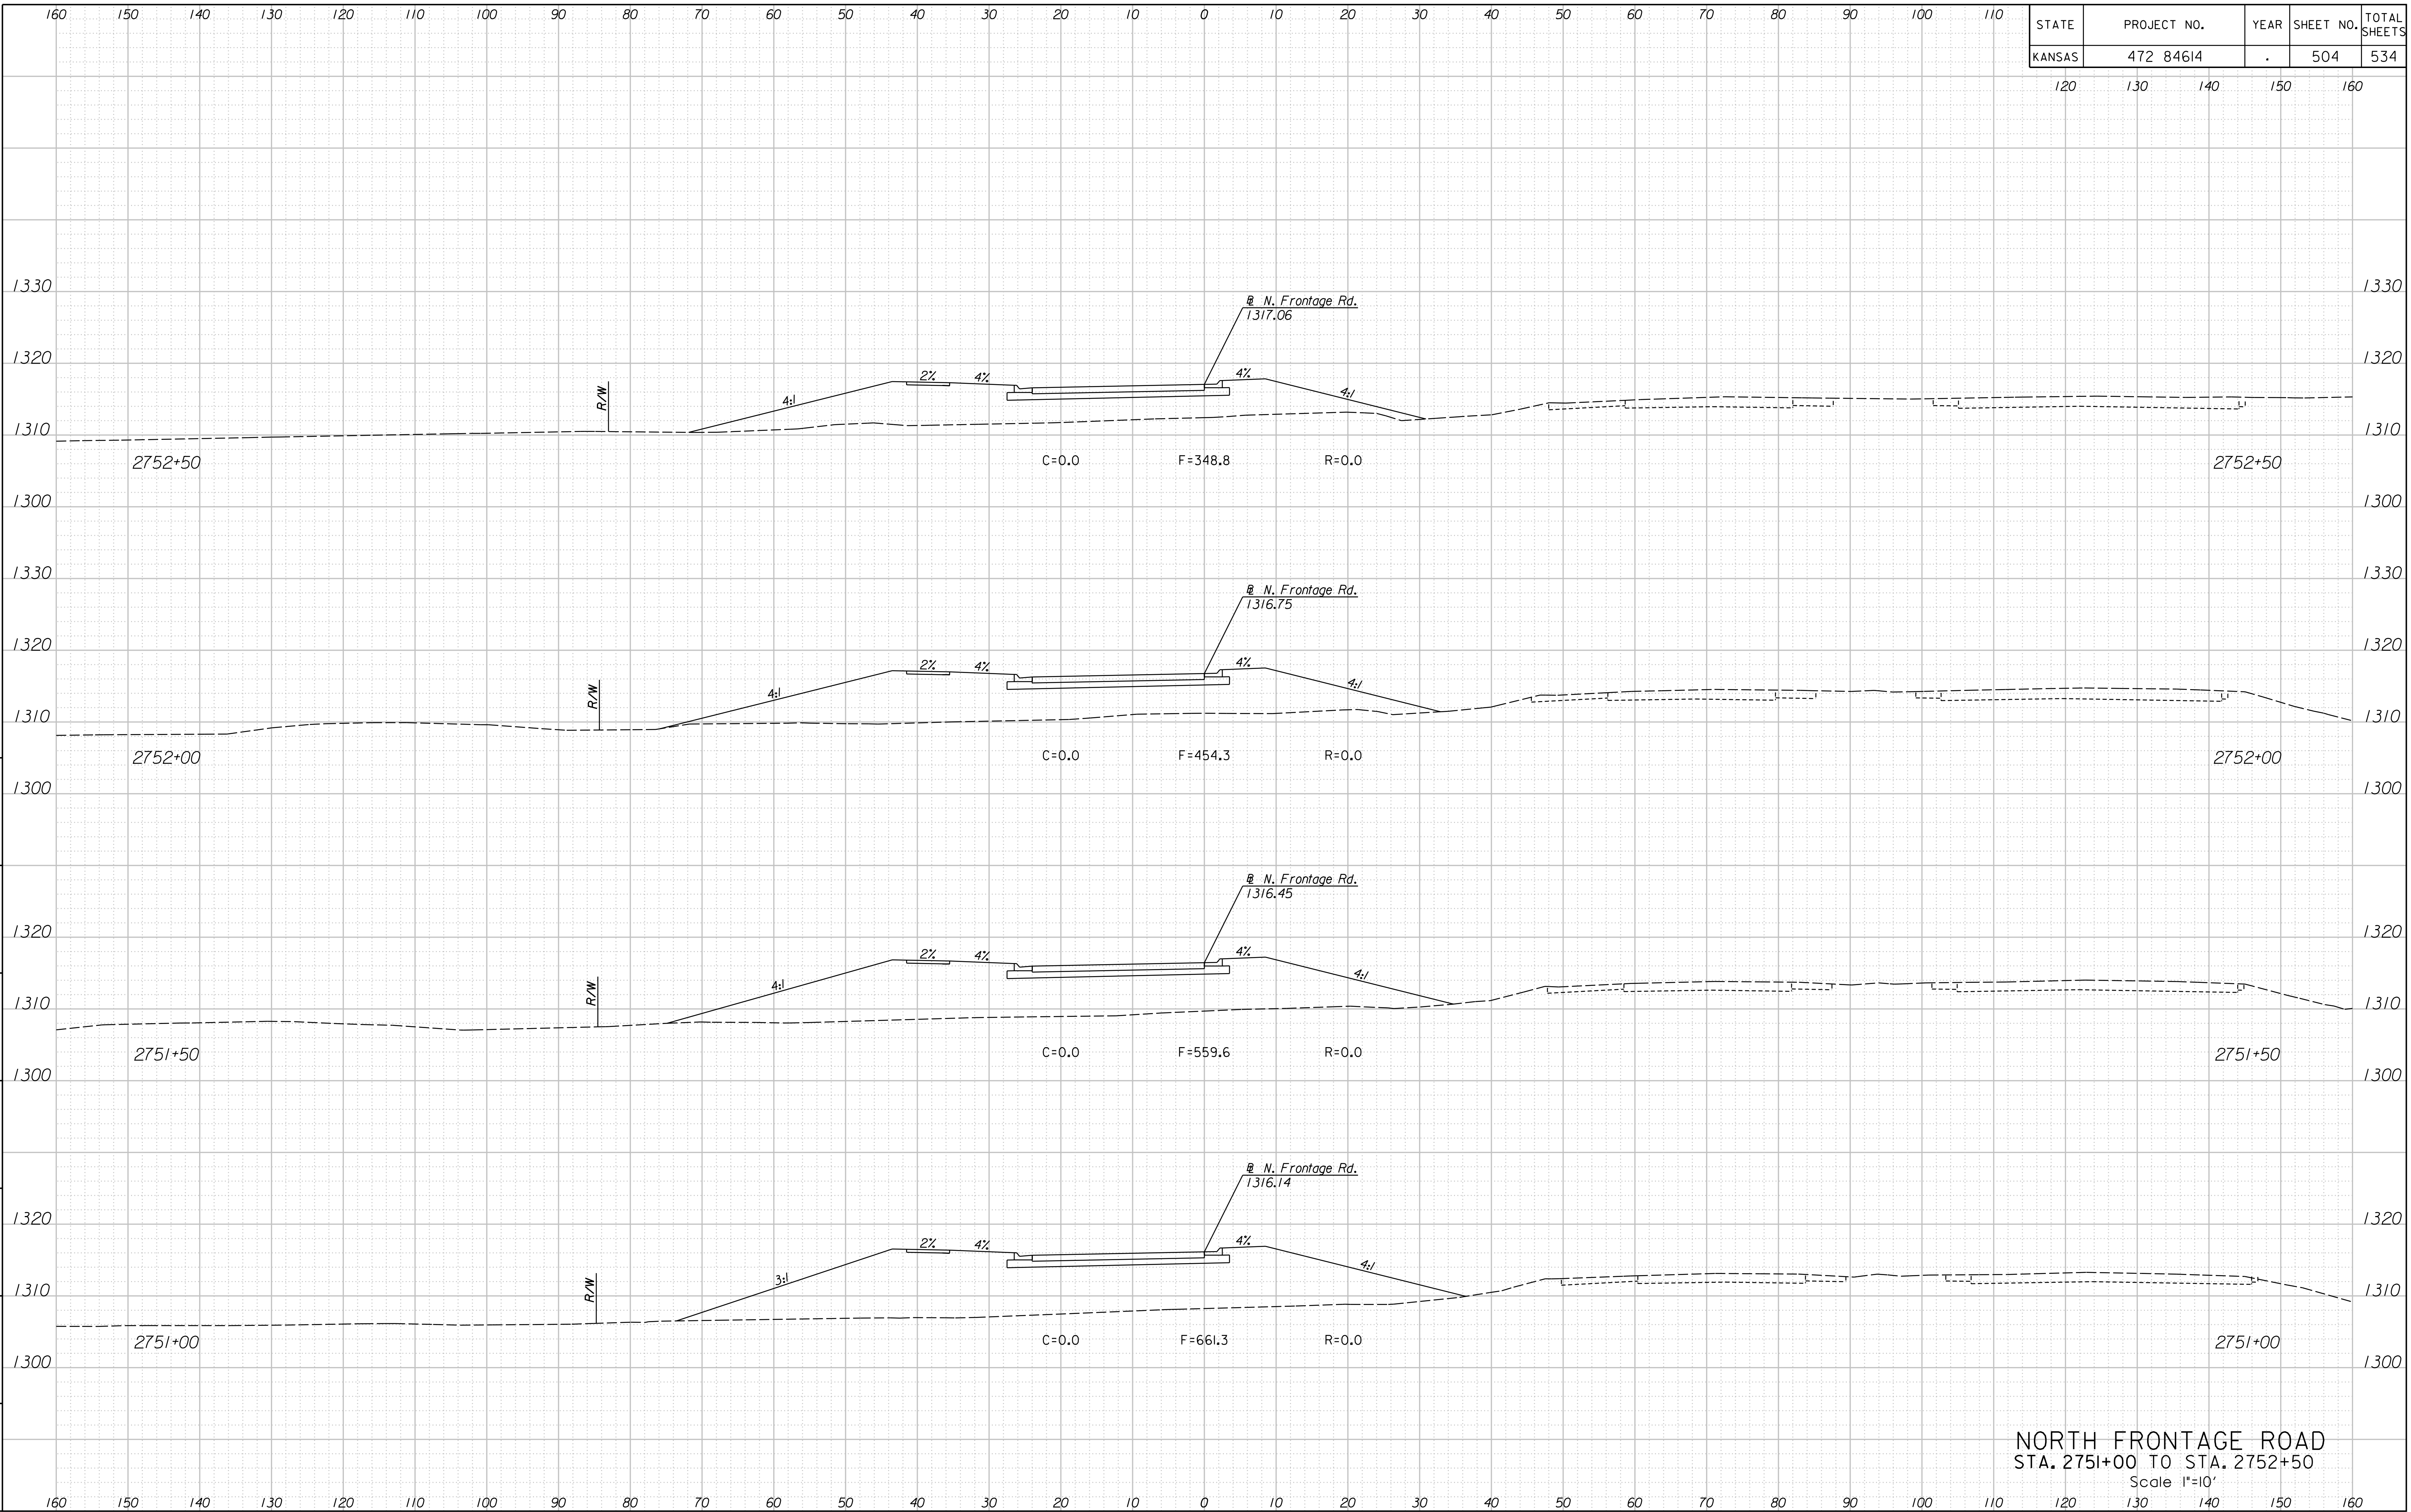

NORTH FRONTAGE ROAD  
 STA. 2751+00 TO STA. 2752+50  
 Scale 1"=10'

12:54:01 PM  
 2/24/2011  
 G:\W06\0035\Road\35766A-Project I\Design\_Management\CADD\Bor der\s\EK2FNXSH.dgn  
 SURV. PLOT CADD DES. DR. TR. CKD. APP.