


STATE	PROJECT NO.	YEAR	SHEET NO.	TOTAL SHEETS
KANSAS	472 84614	.	510	534

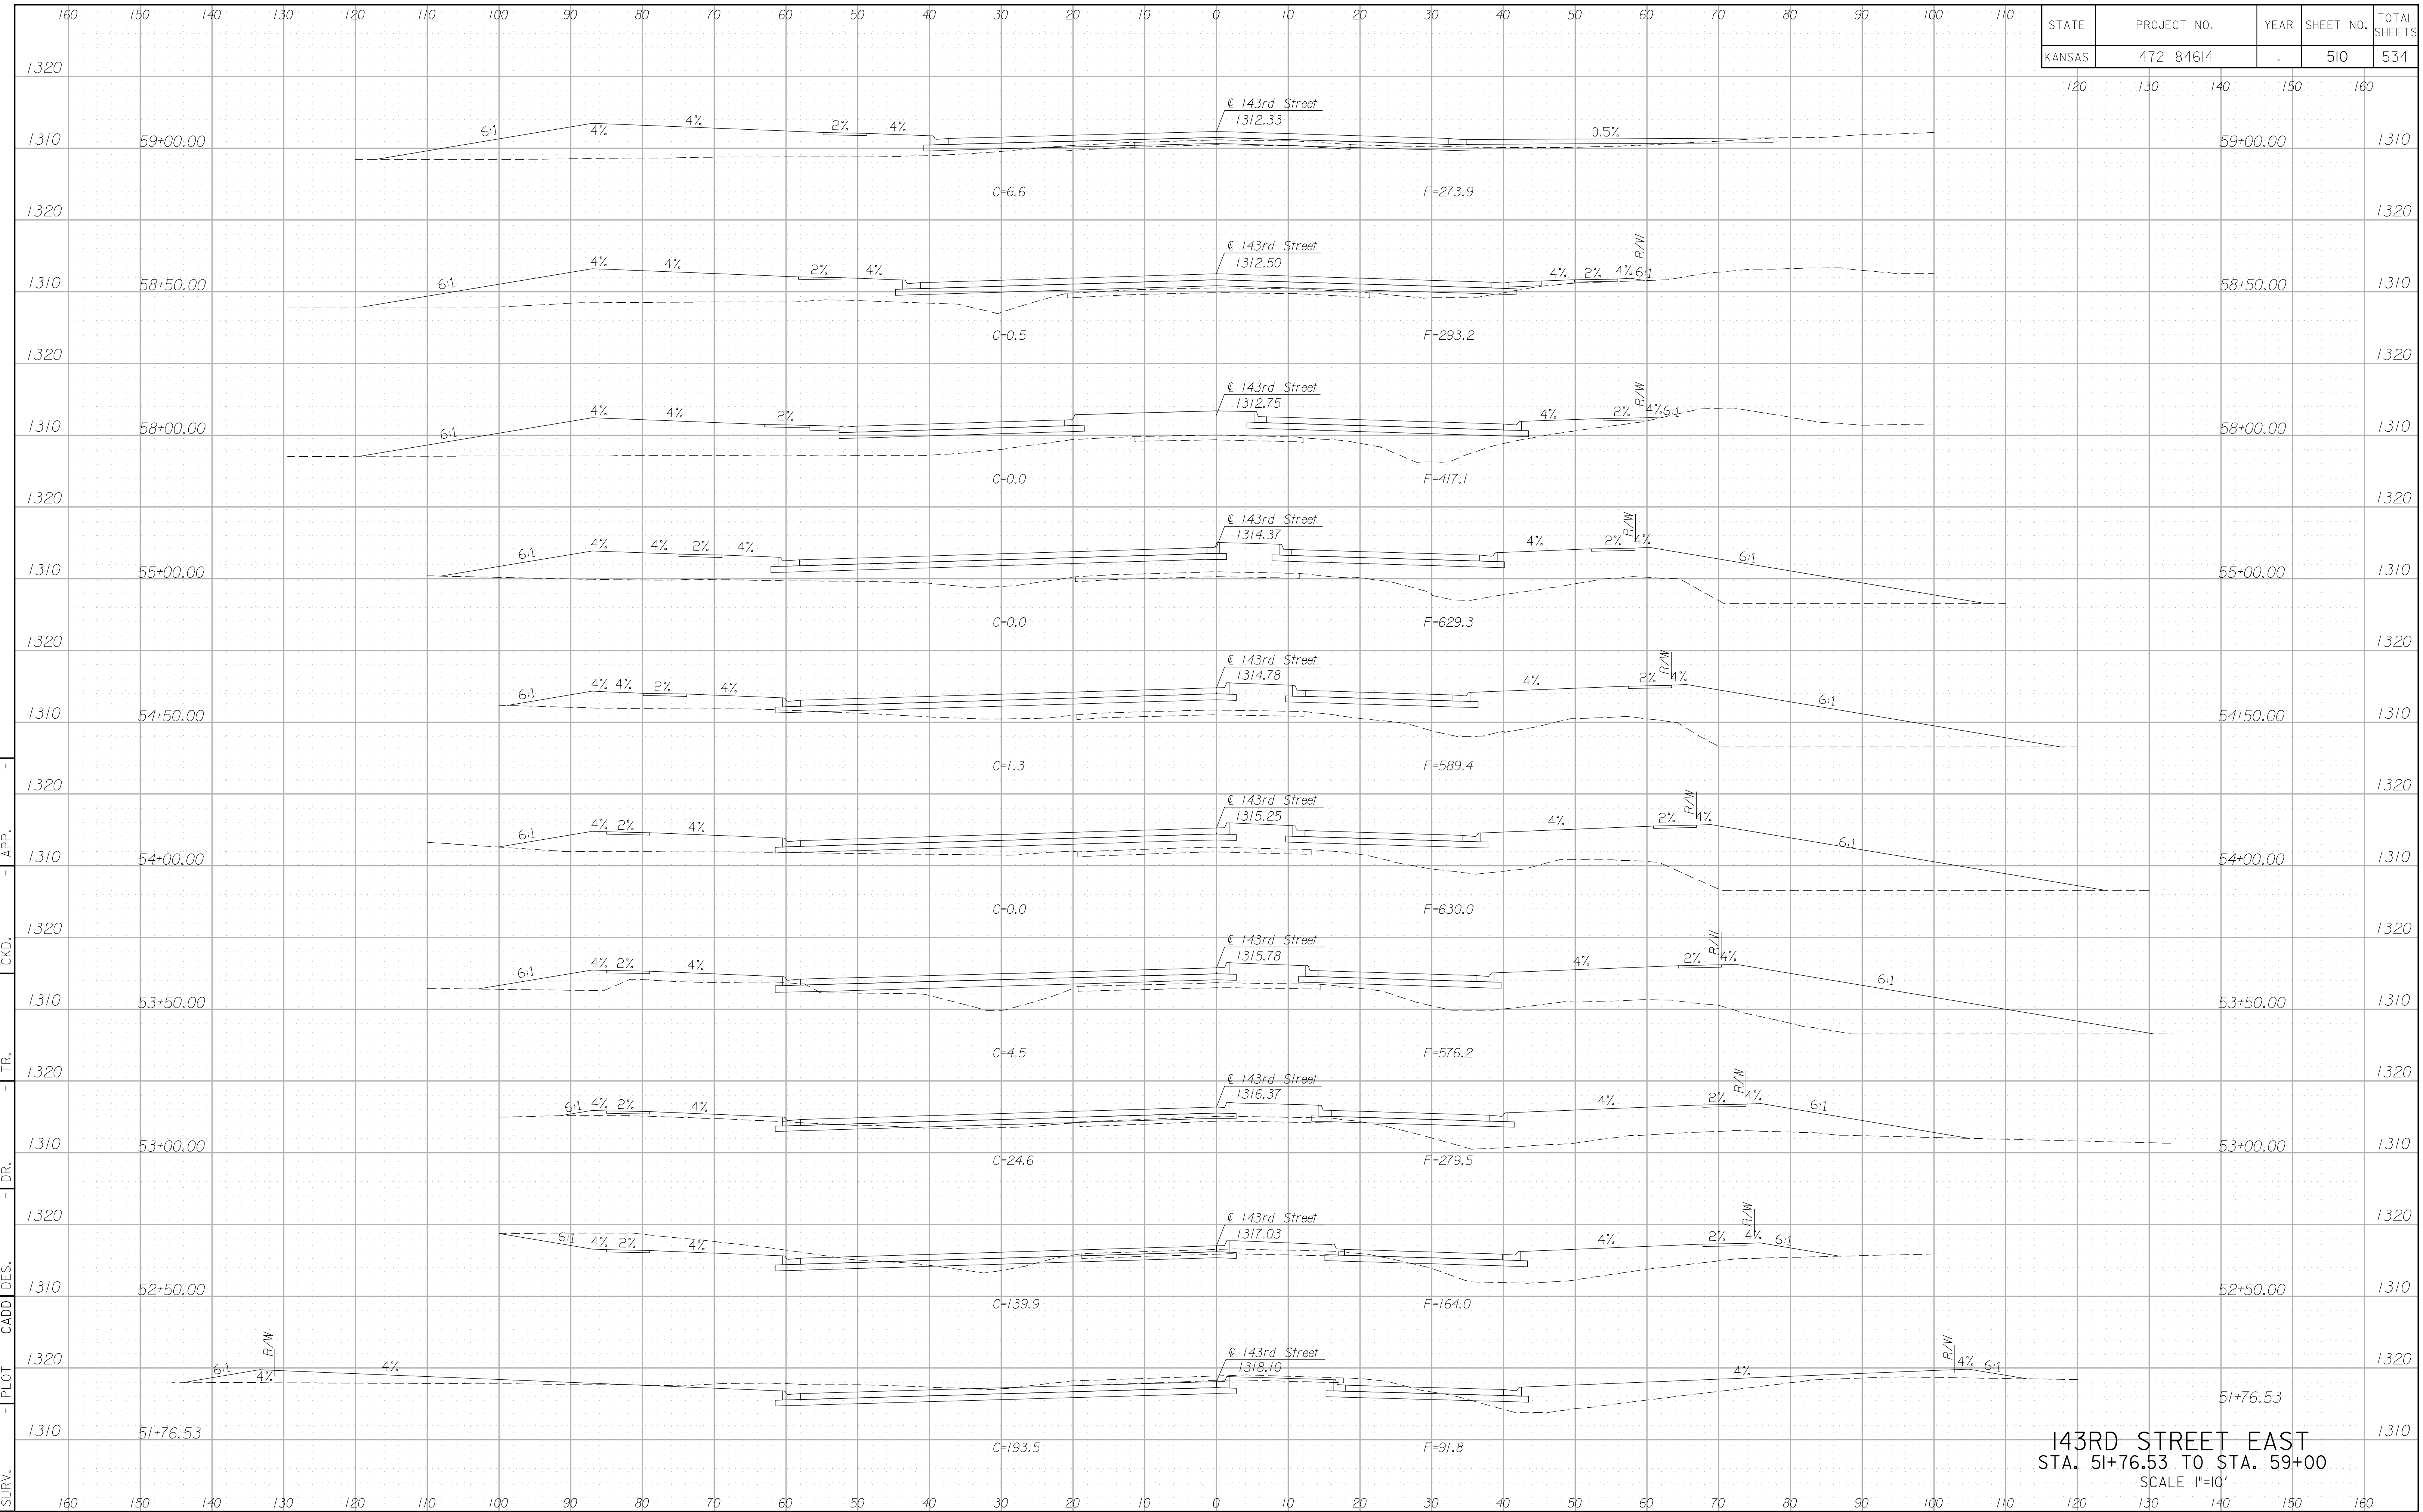

143RD STREET EAST  
 STA. 51+76.53 TO STA. 59+00  
 SCALE 1"=10'

2:51 PM  
 2/18/2011  
 J:\CIVIL\07432\DWG\XSEC\EK243XSH03.DWG  
 SURV. - PLOT CADD DES. - DR. - TR. - CKD. - APP.