


2:51 PM  
2/18/2011  
J:\CIVIL\07432\DWG\XSEC\EK259XSHOLD.DWG

SURV. - PLOT CADD DES. - DR. - TR. - CKD. - APP.

STATE	PROJECT NO.	YEAR	SHEET NO.	TOTAL SHEETS
KANSAS	472 84614	.	512	534

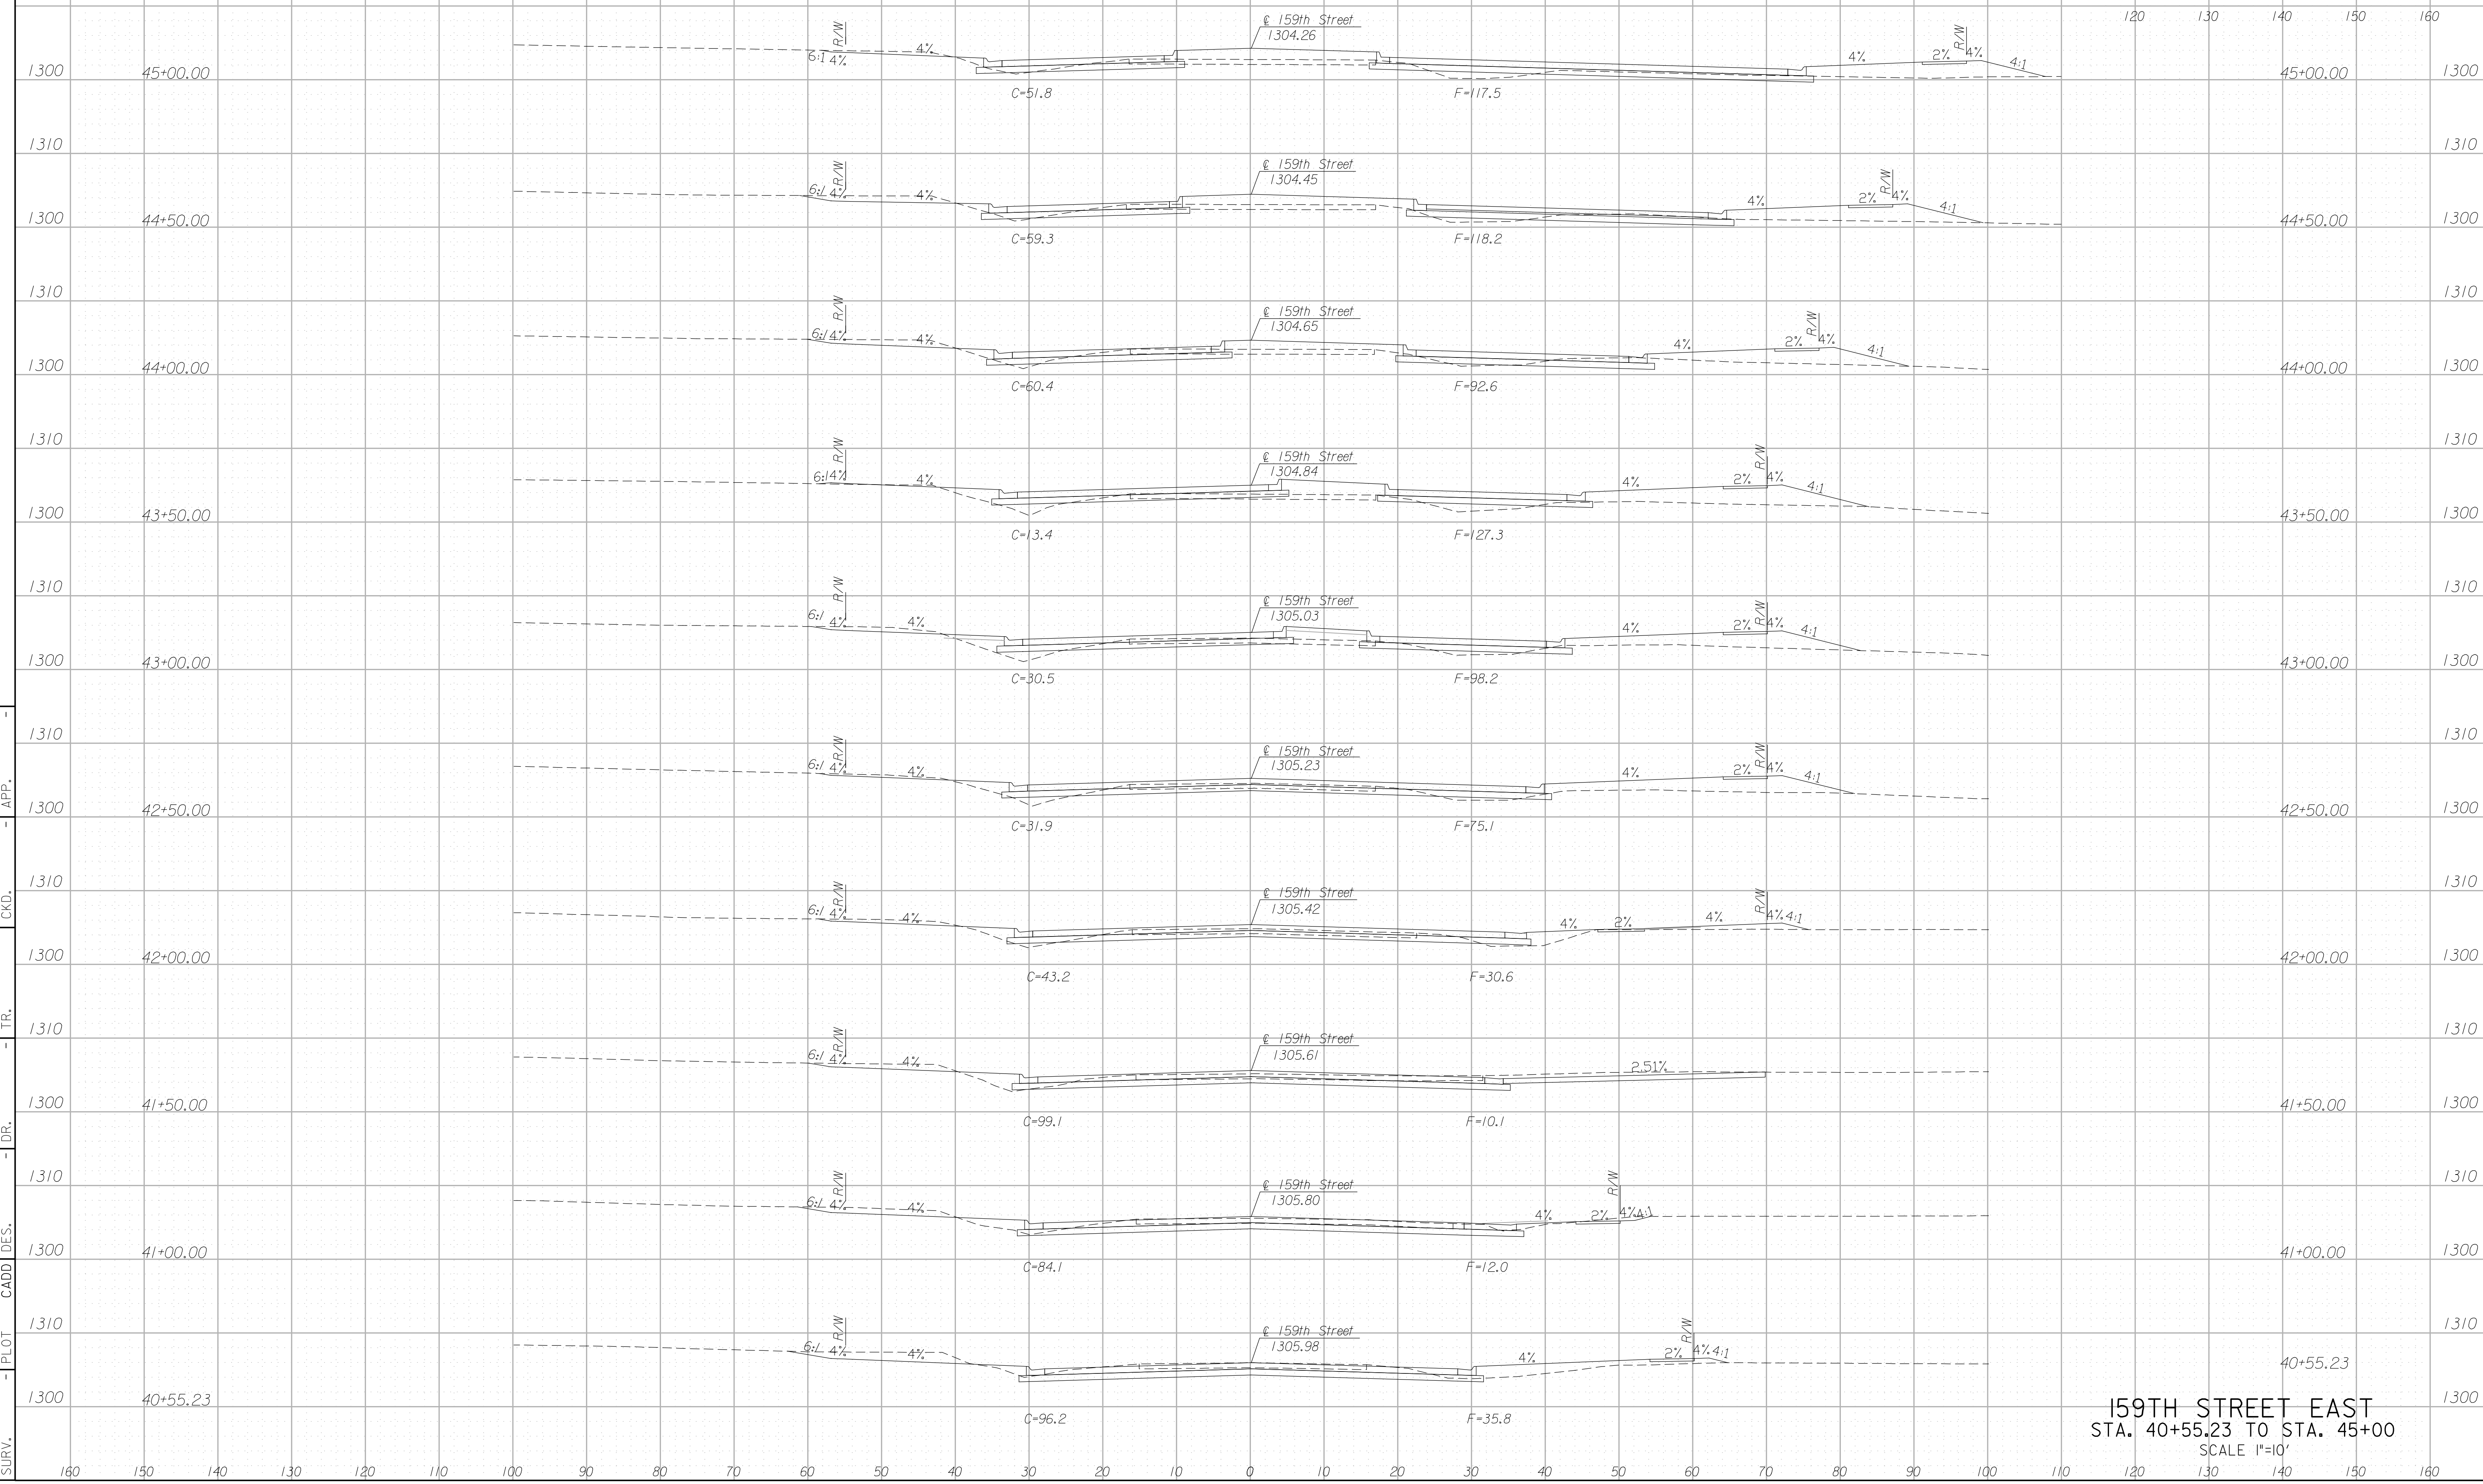

159TH STREET EAST  
STA. 40+55.23 TO STA. 45+00  
SCALE 1"=10'