


STATE	PROJECT NO.	YEAR	SHEET NO.	TOTAL SHEETS
KANSAS	472 84614	.	522	534

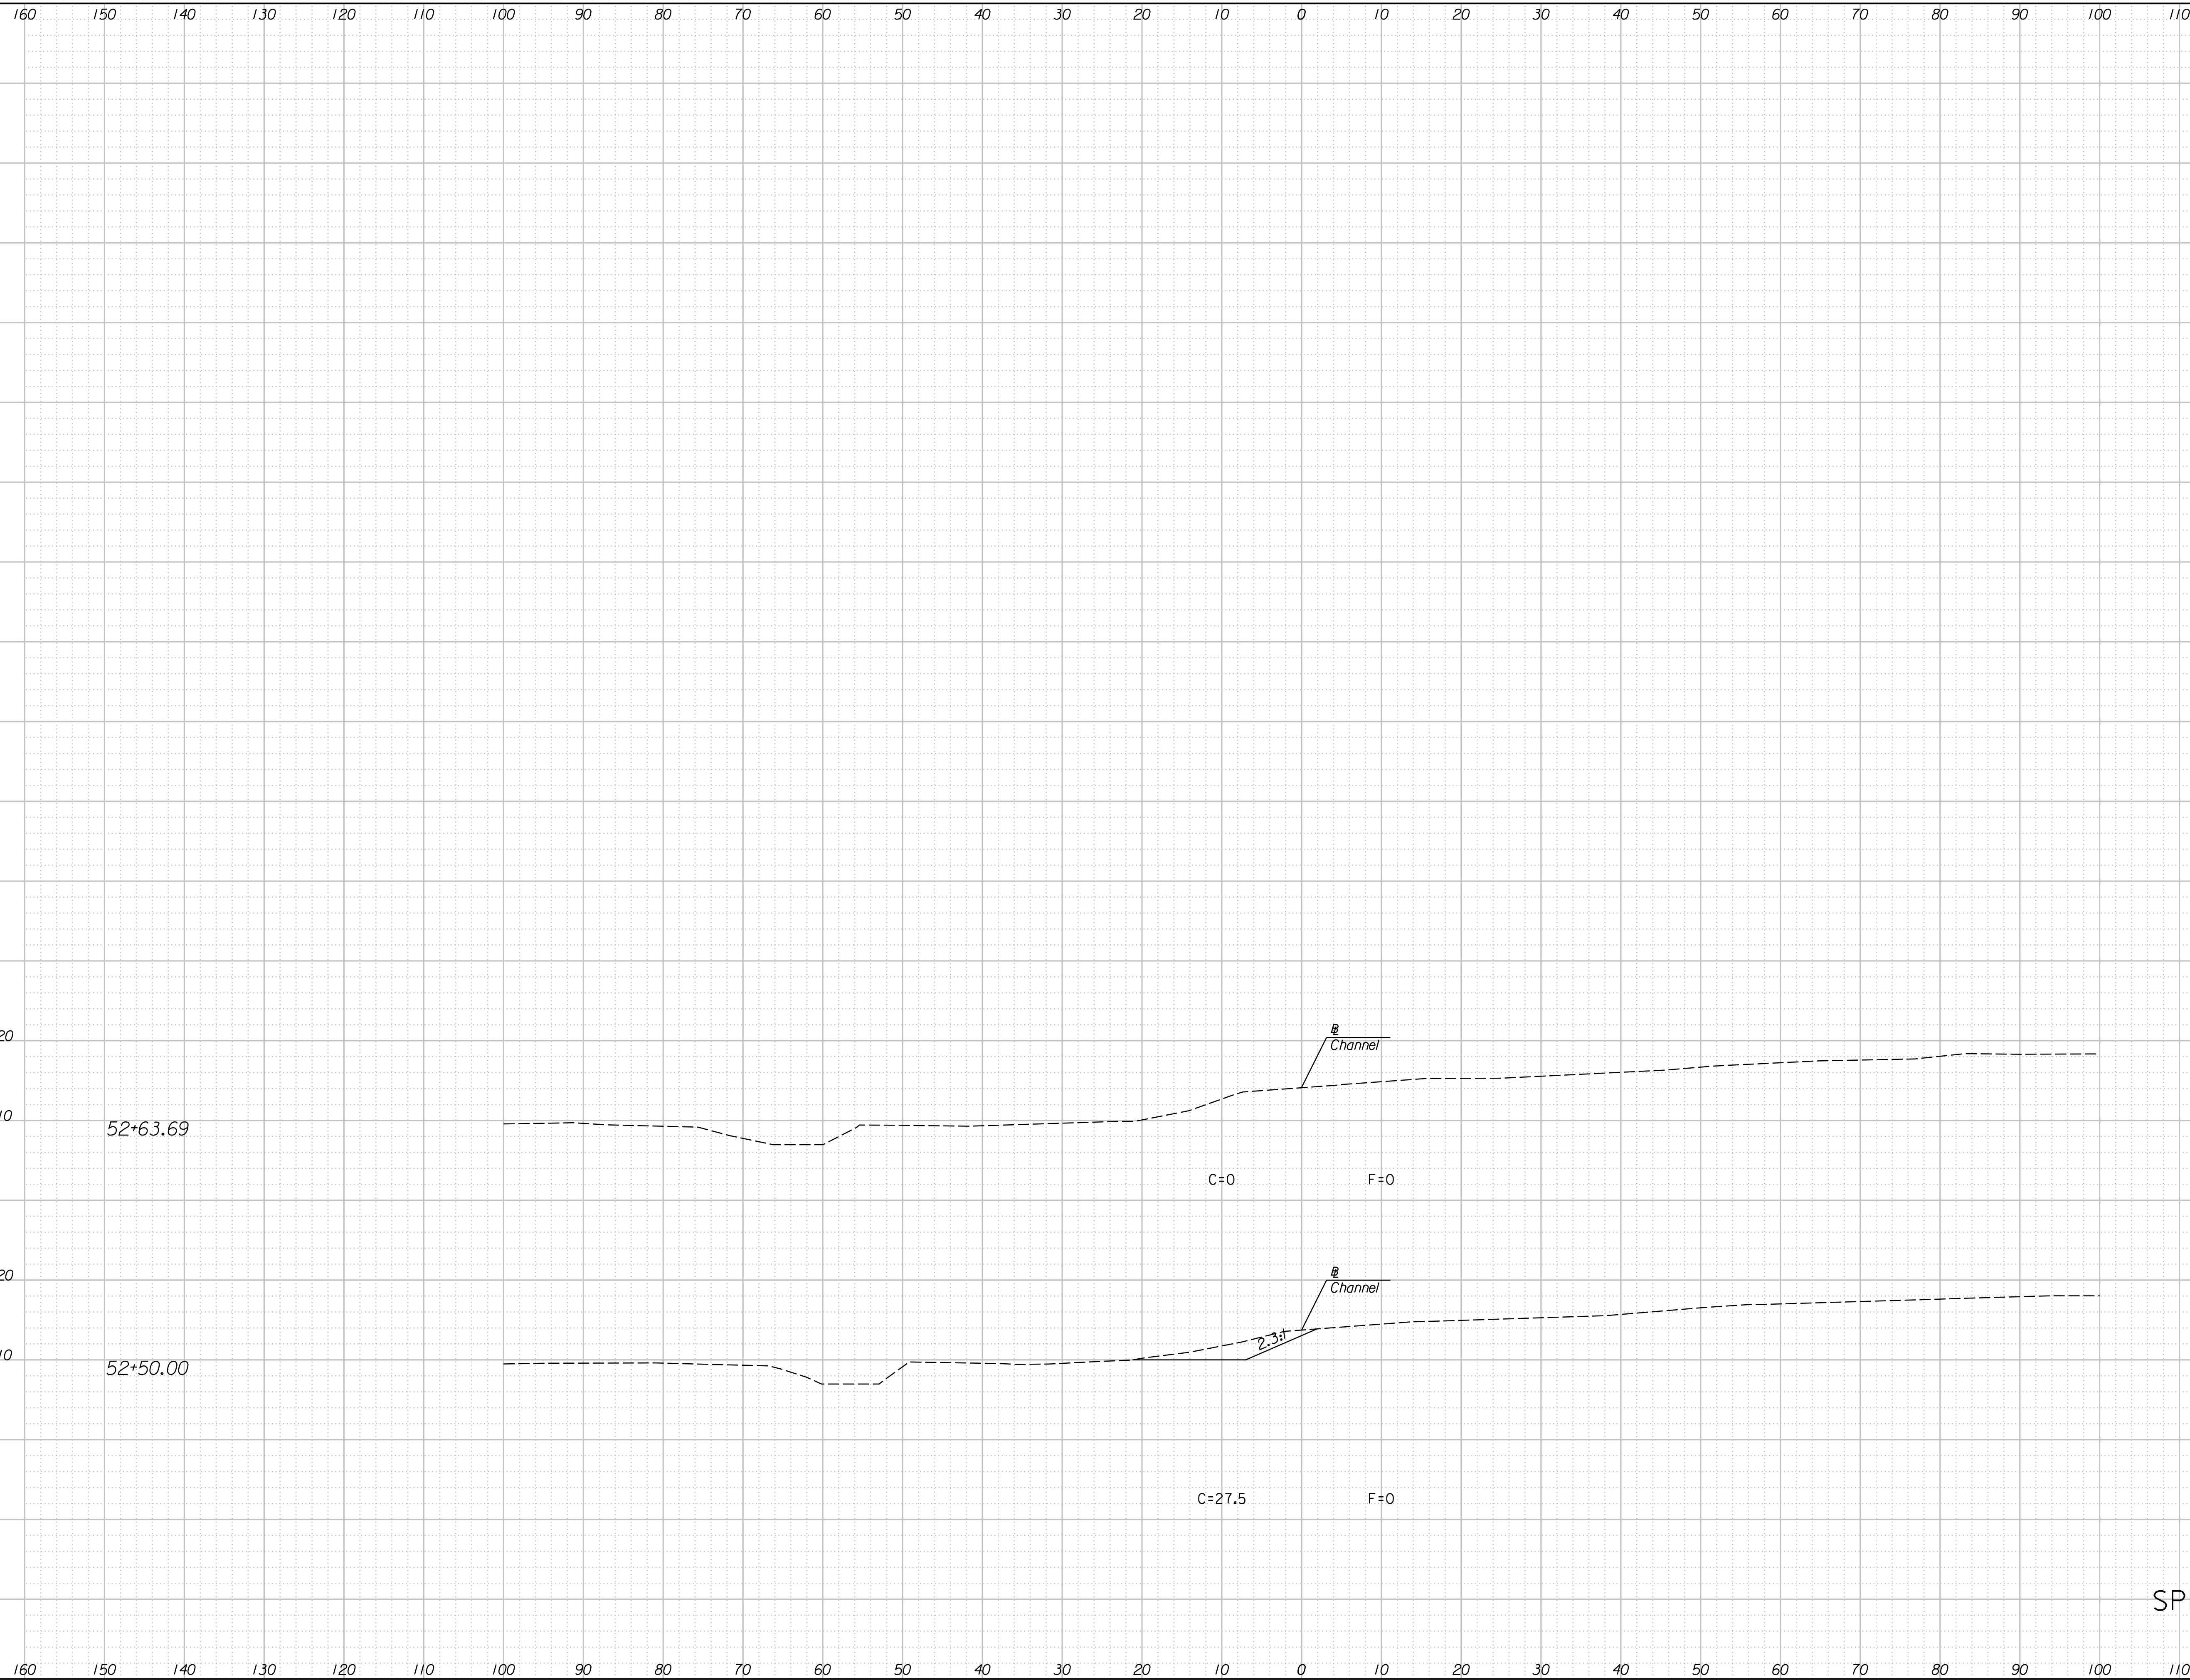

1:26:39 PM
 2/9/2011
 T:\35766A\Cadd\Sheets\Roadway\Xsect\EK2SBT4XSH.dgn
 SURV. PLOT CADD DES. DR. TR. CKD. APP.

SPRING BRANCH TRIBUTARY #4
 STA. 52+50 TO STA. 52+63.69
 Scale 1"=10'