


STATE	PROJECT NO.	YEAR	SHEET NO.	TOTAL SHEETS
KANSAS	472 84614	.	523	534

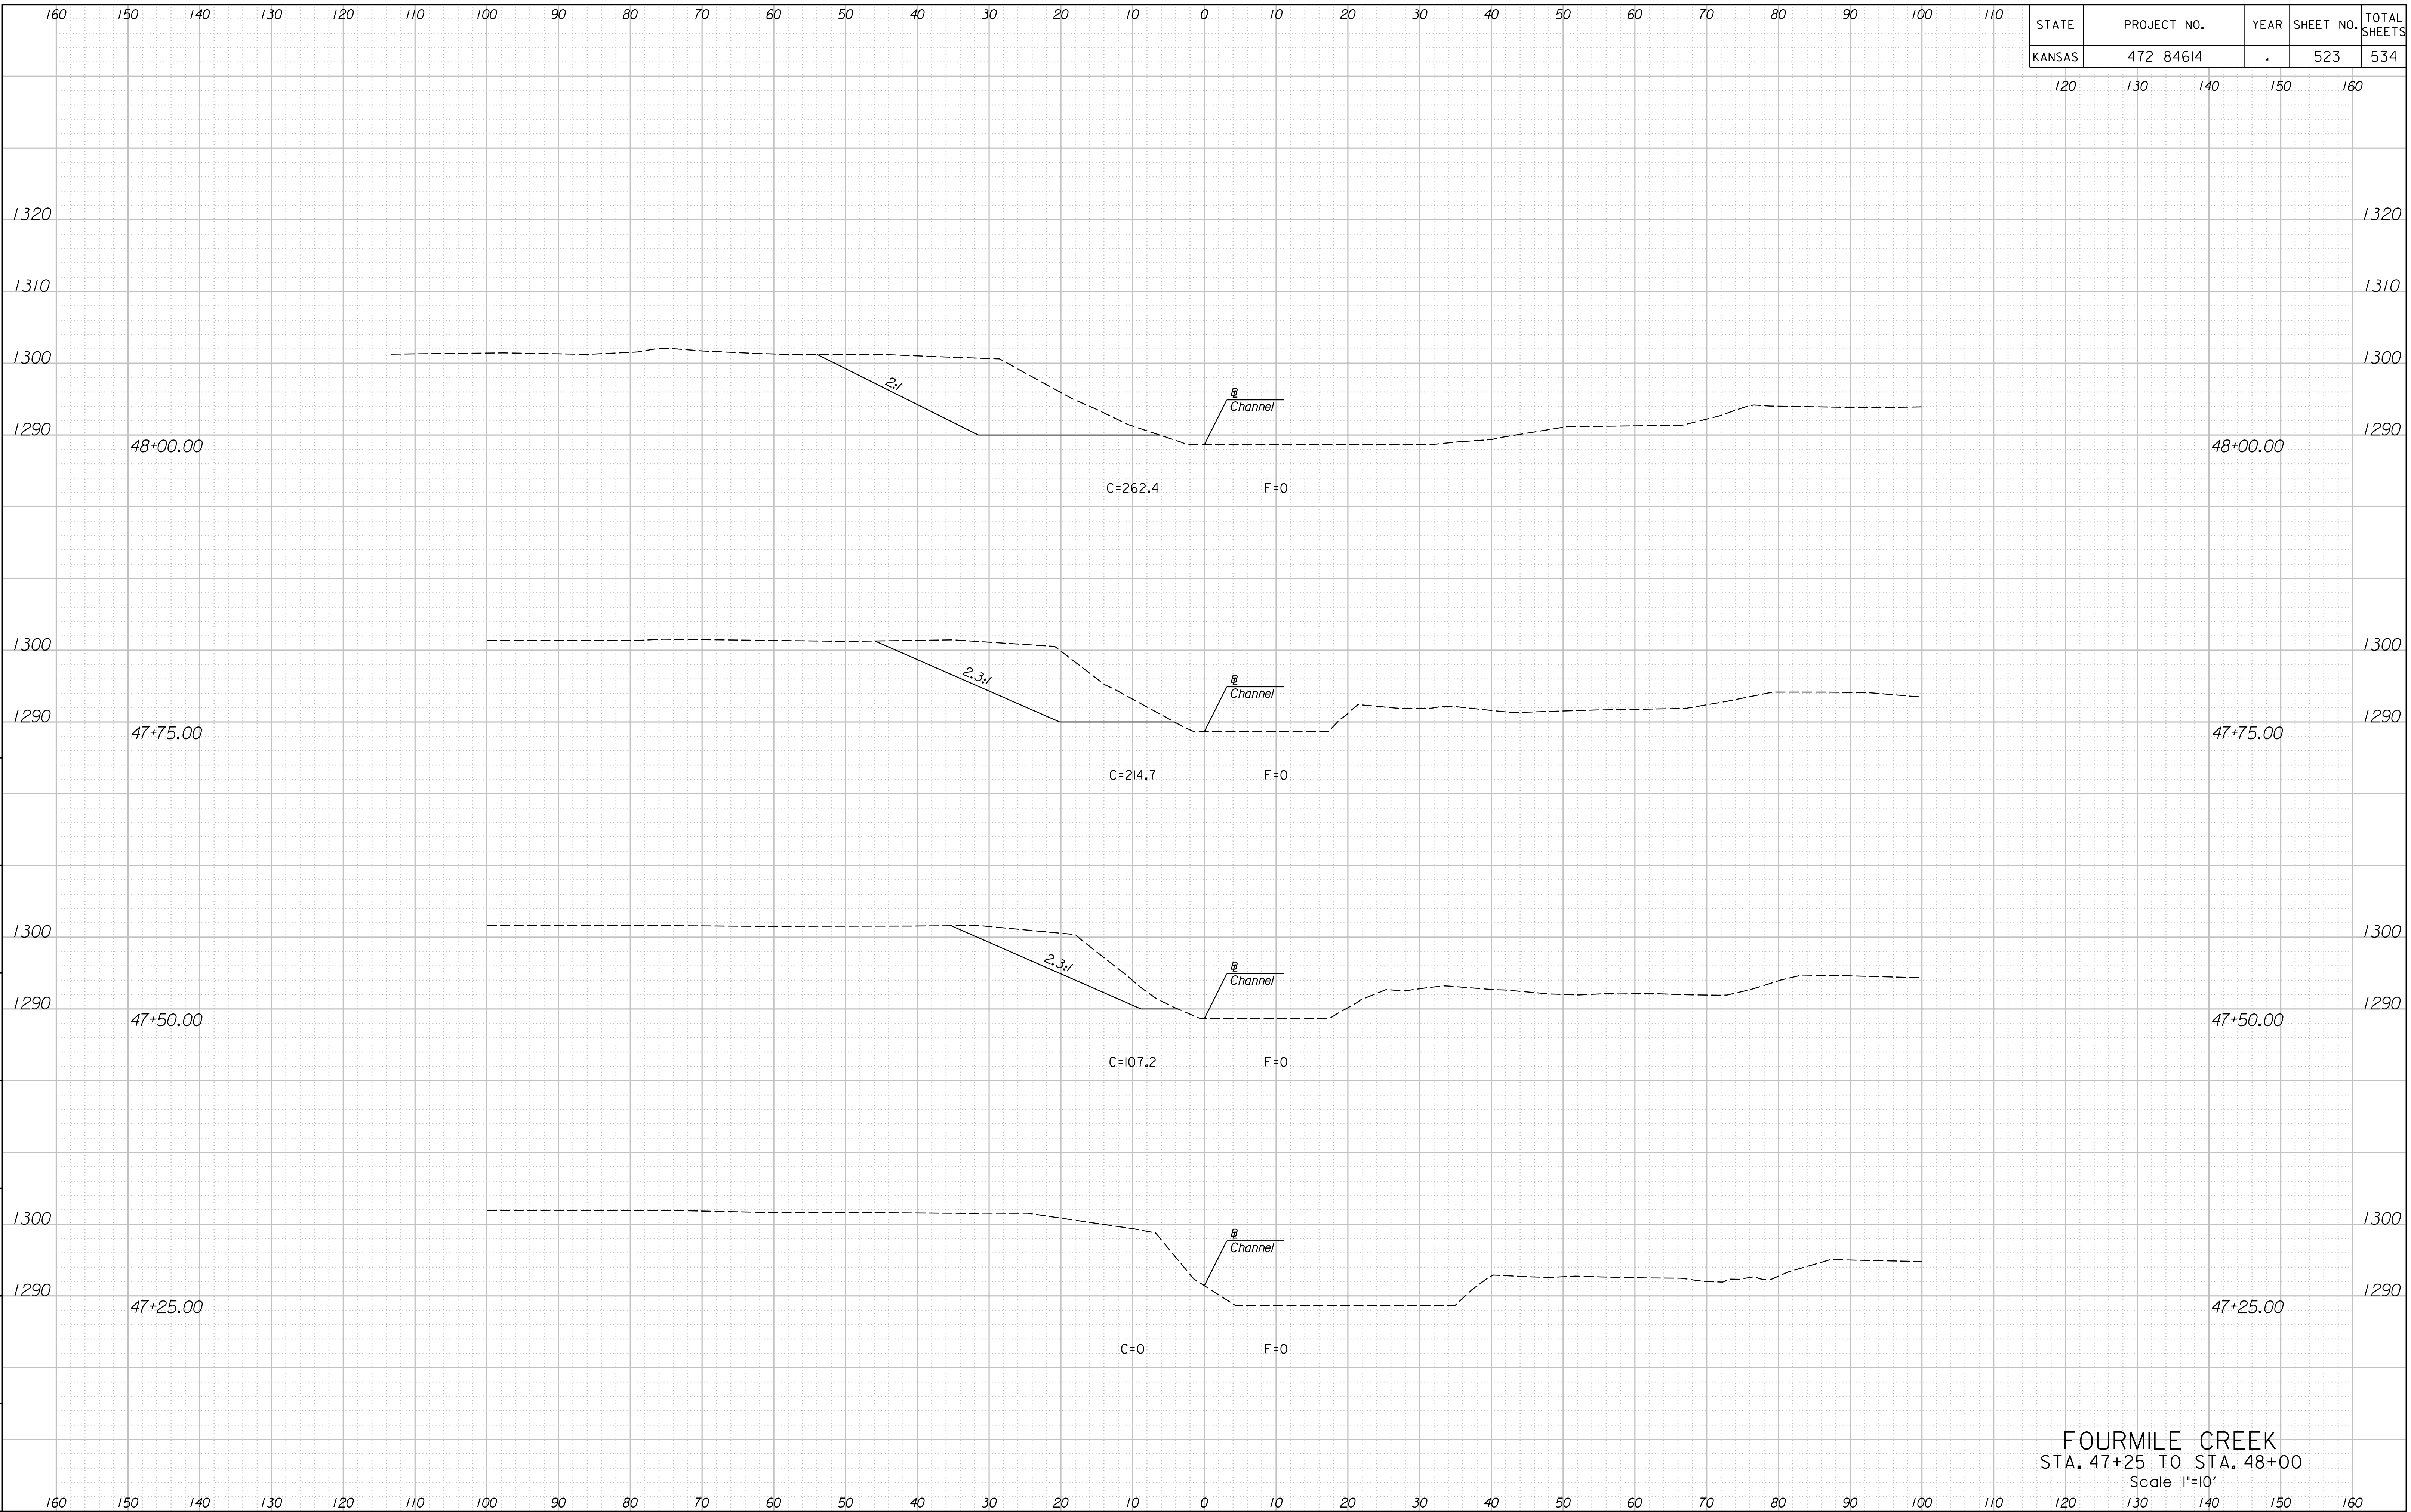

1:26:46 PM  
 2/9/2011  
 T:\35766A\Cadd\Sheets\Roadway\Xsect\EK24MILEXSH.dgn  
 SURV. PLOT CADD DES. DR. TR. CKD. APP.

FOURMILE CREEK  
 STA. 47+25 TO STA. 48+00  
 Scale 1"=10'