


| STATE  | PROJECT NO. | YEAR | SHEET NO. | TOTAL SHEETS |
|--------|-------------|------|-----------|--------------|
| KANSAS | 472 84614   | .    | 524       | 534          |

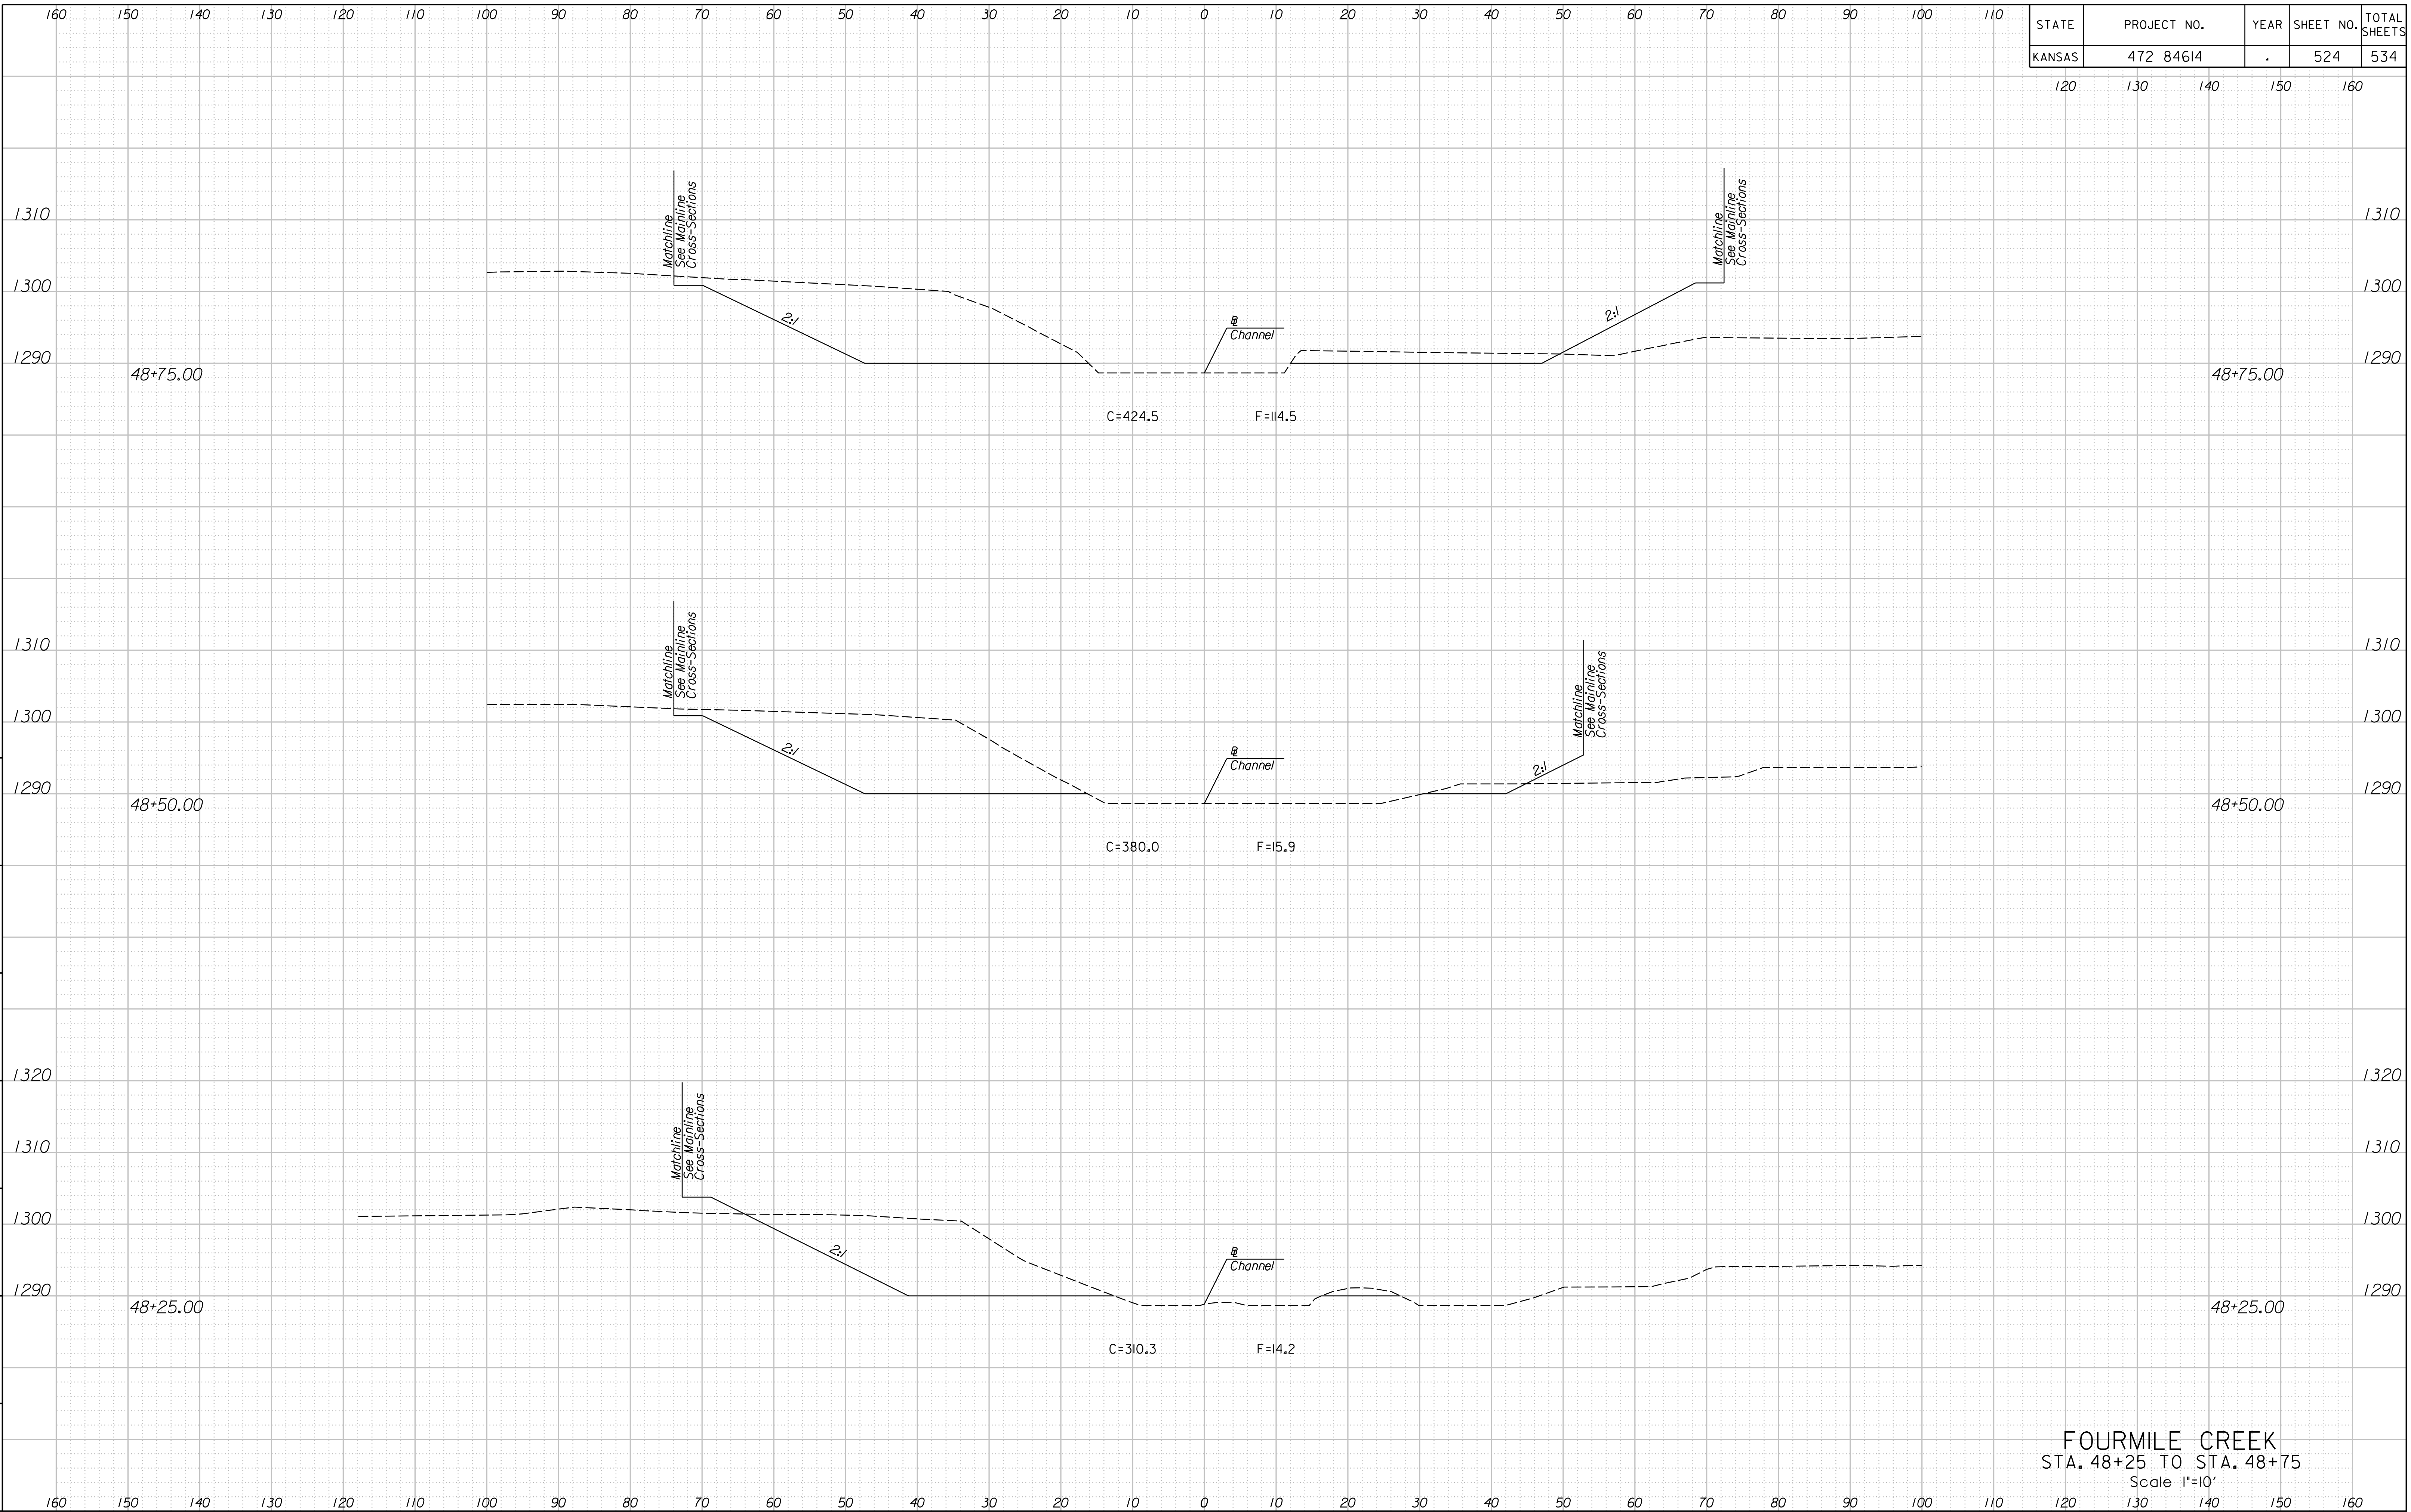

4:26:50 PM  
 2/9/2011  
 T:\35766A\Cadd\Sheets\Roadway\Xsect\EK24MILEXSH.dgn  
 SURV. | PLOT CADD DES. | TR. | CKD. | APP.

FOURMILE CREEK  
 STA. 48+25 TO STA. 48+75  
 Scale 1"=10'  
 524