


STATE	PROJECT NO.	YEAR	SHEET NO.	TOTAL SHEETS
KANSAS	472 84614	.	525	534

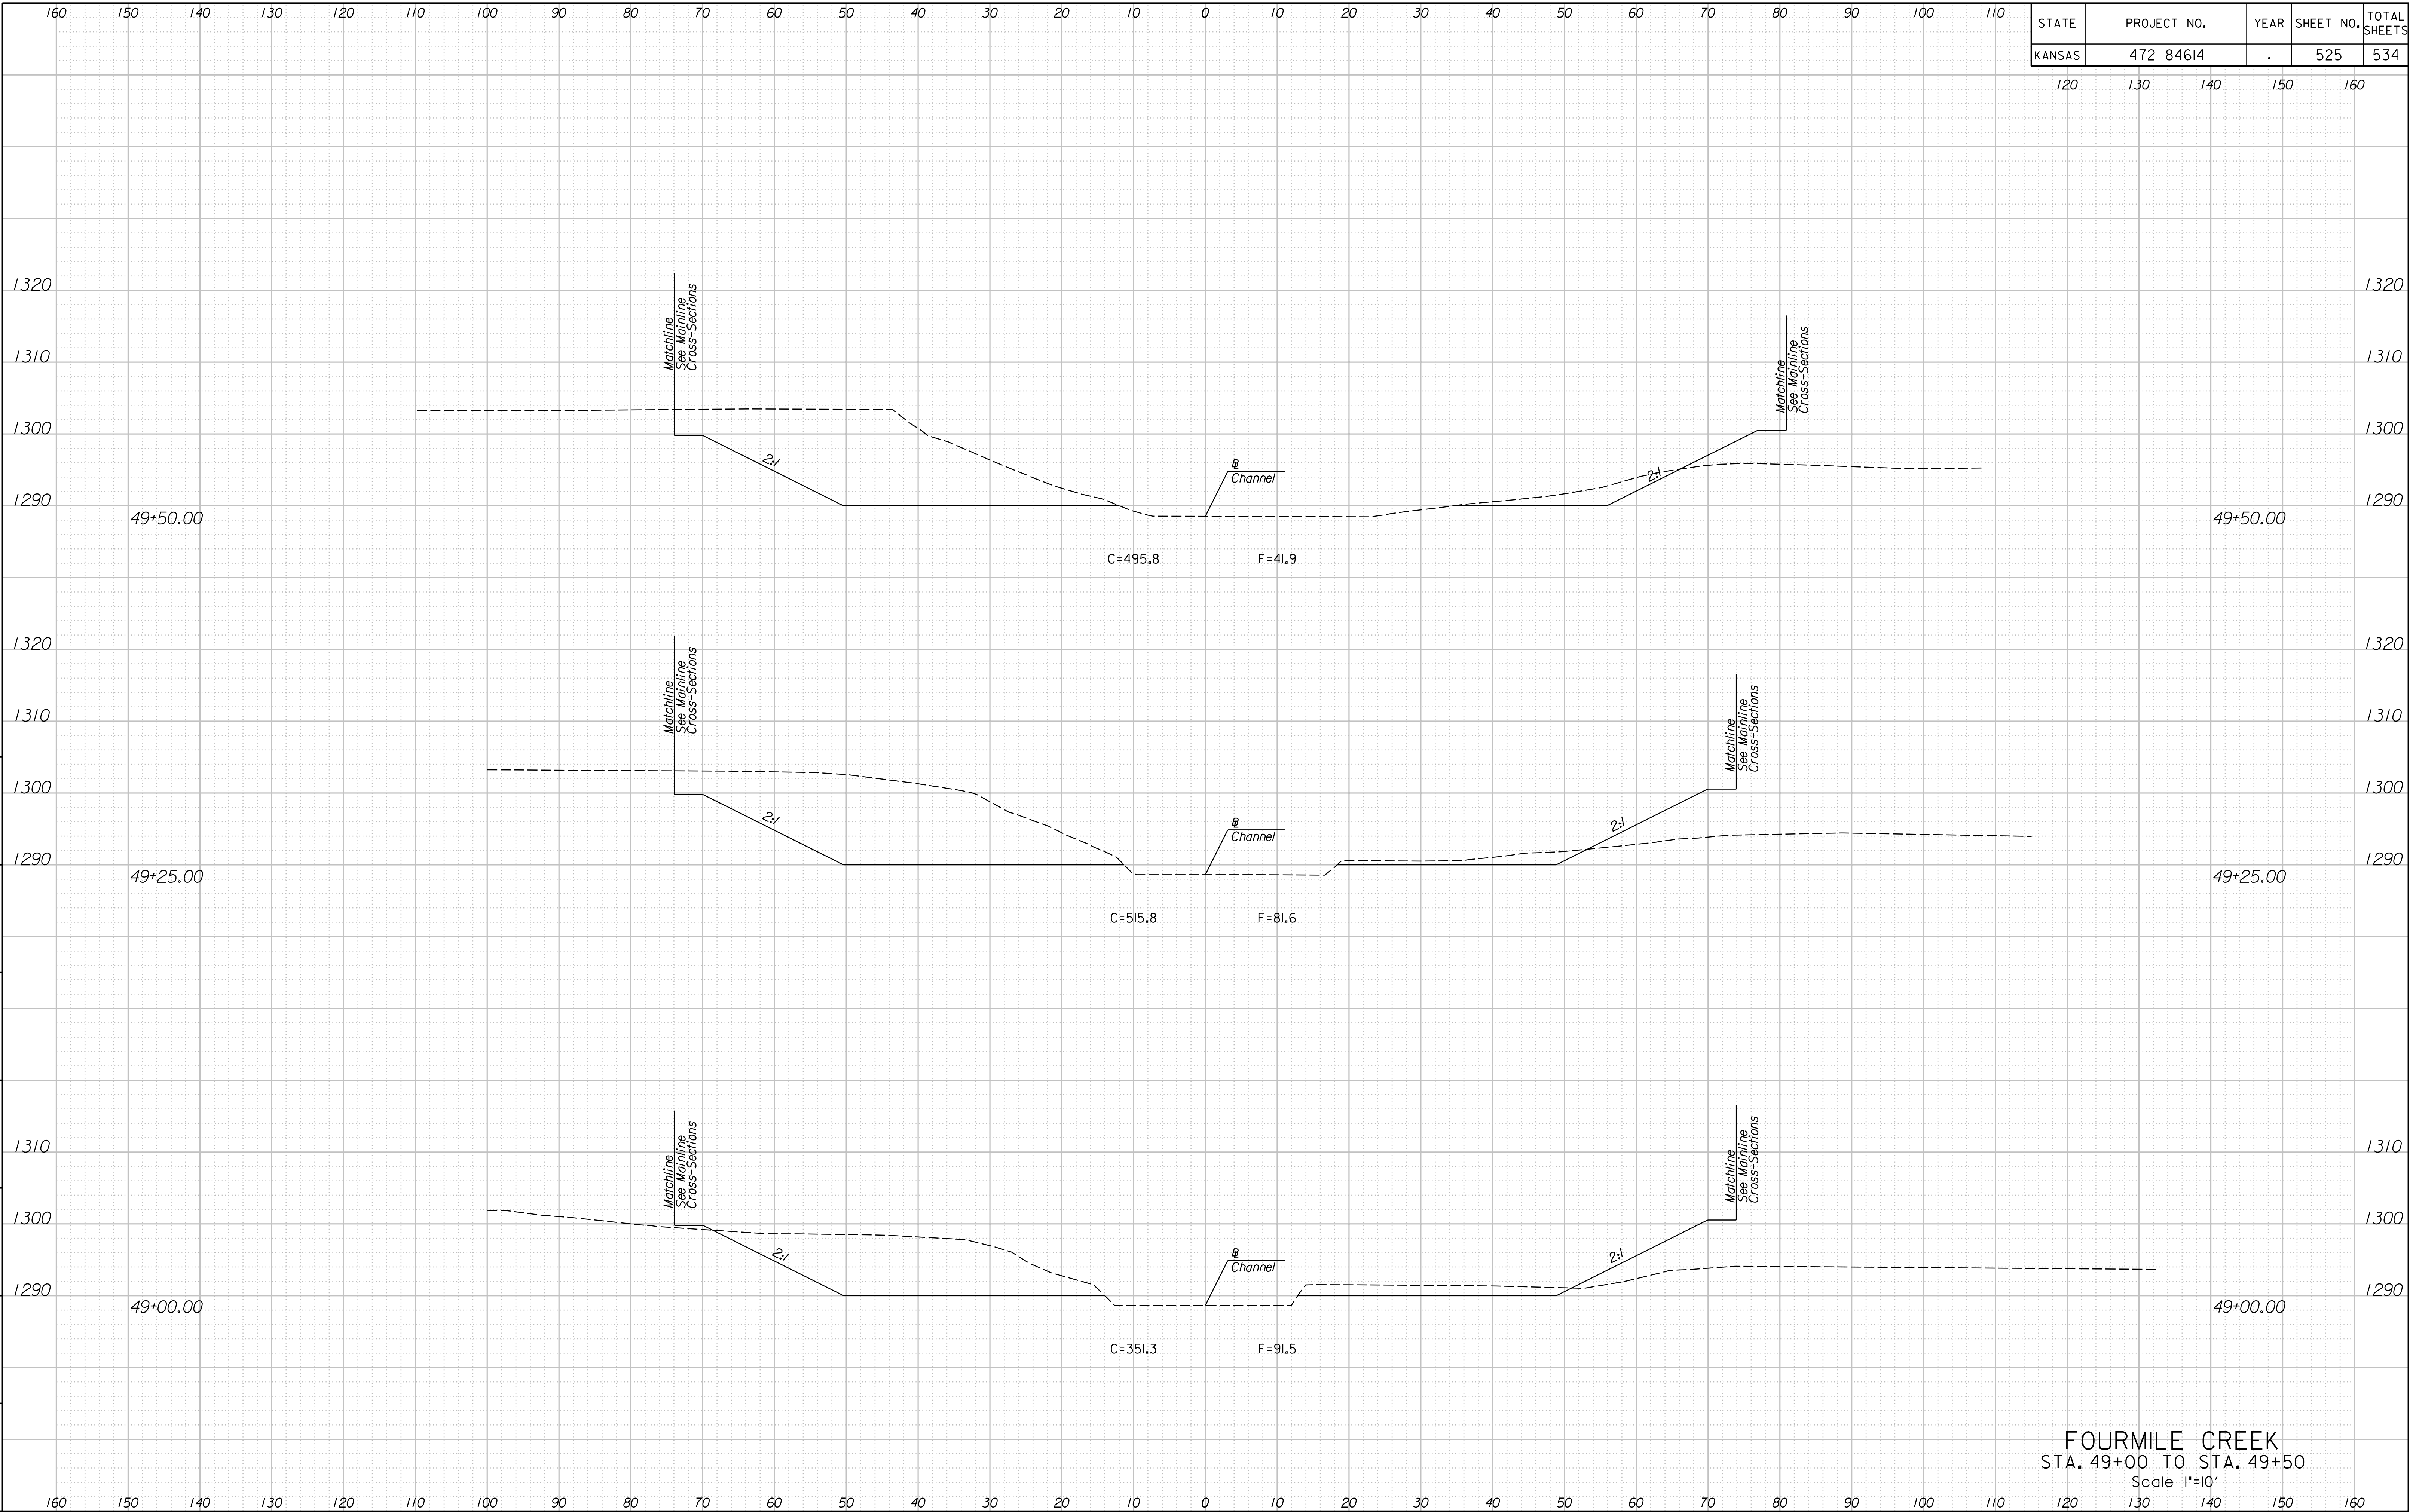

1:26:54 PM
2/9/2011
T:\35766A\Cadd\Sheets\Roadway\Xsect\EK24MILEXSH.dgn

SURV. PLOT CADD DES. DR. TR. CKD. APP.

FOURMILE CREEK
STA. 49+00 TO STA. 49+50
Scale 1"=10'