


STATE	PROJECT NO.	YEAR	SHEET NO.	TOTAL SHEETS
KANSAS	472 84614	.	526	534

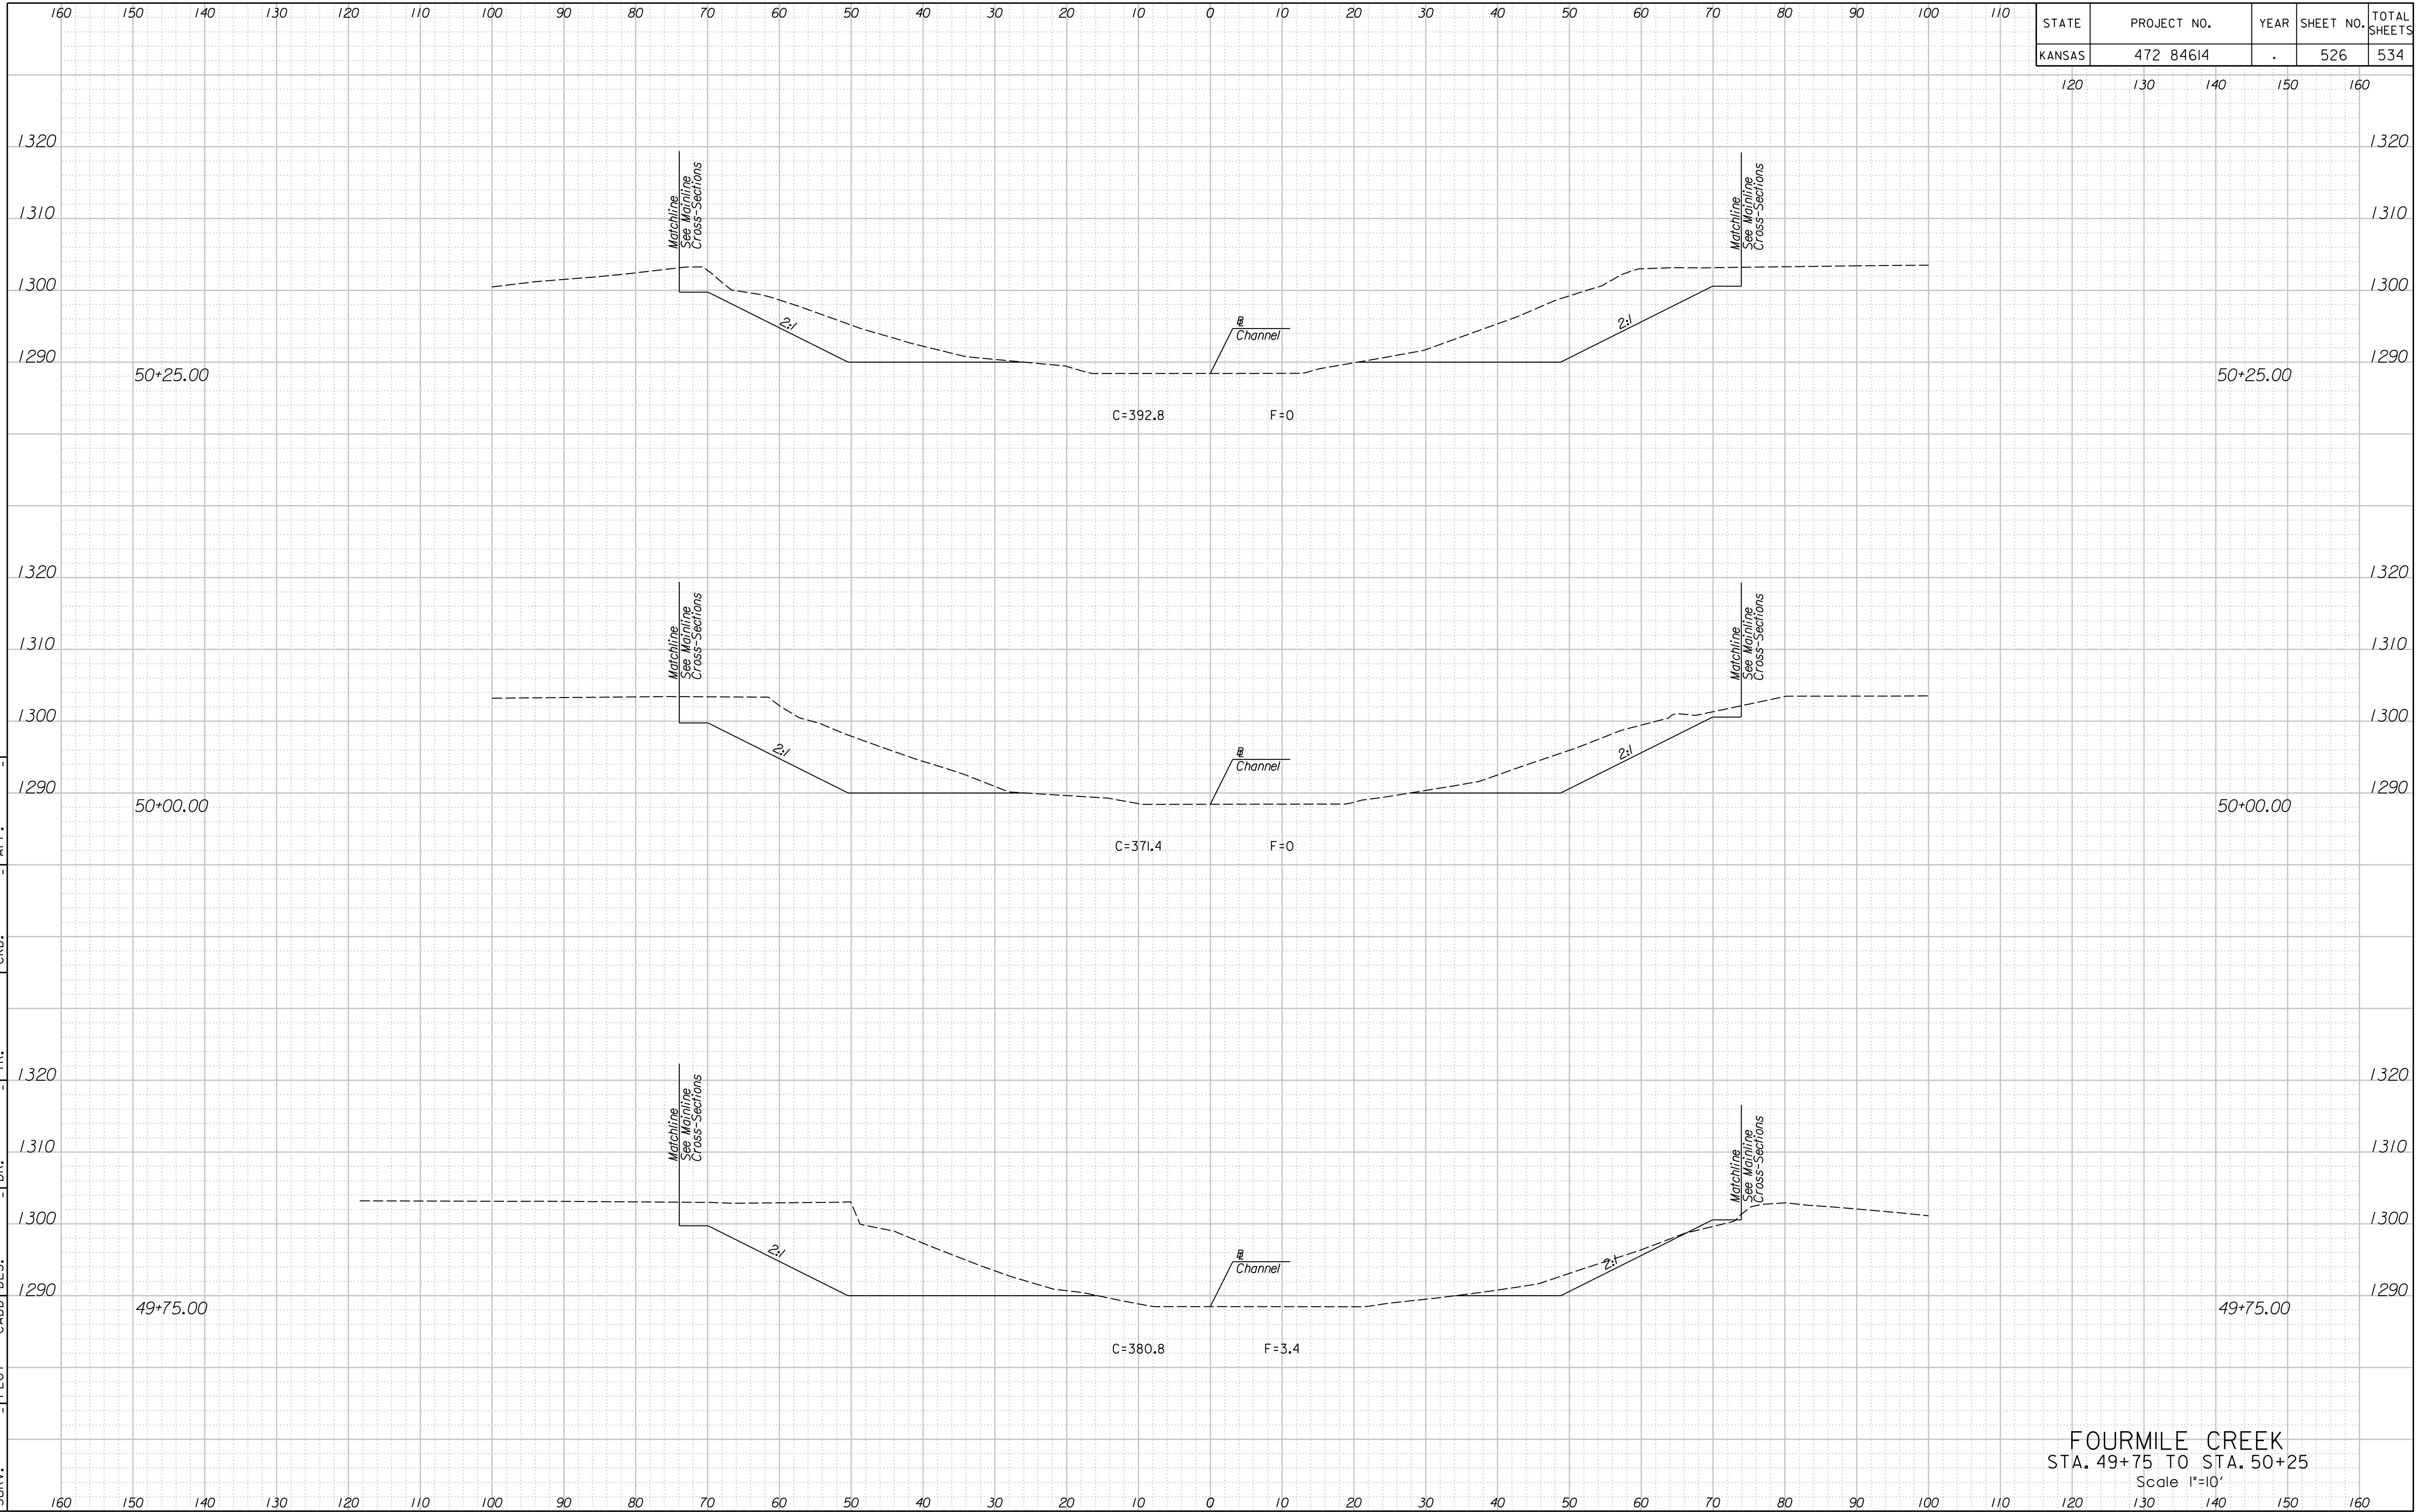

1:26:58 PM
 2/9/2011
 T:\35766A\Cadd\Sheets\Roadway\Xsect\EK24MILEXSH.dgn
 SURV. PLOT CADD DES. TR. CKD. APP.

FOURMILE CREEK
 STA. 49+75 TO STA. 50+25
 Scale 1"=10'