


STATE	PROJECT NO.	YEAR	SHEET NO.	TOTAL SHEETS
KANSAS	472 84614	.	527	534

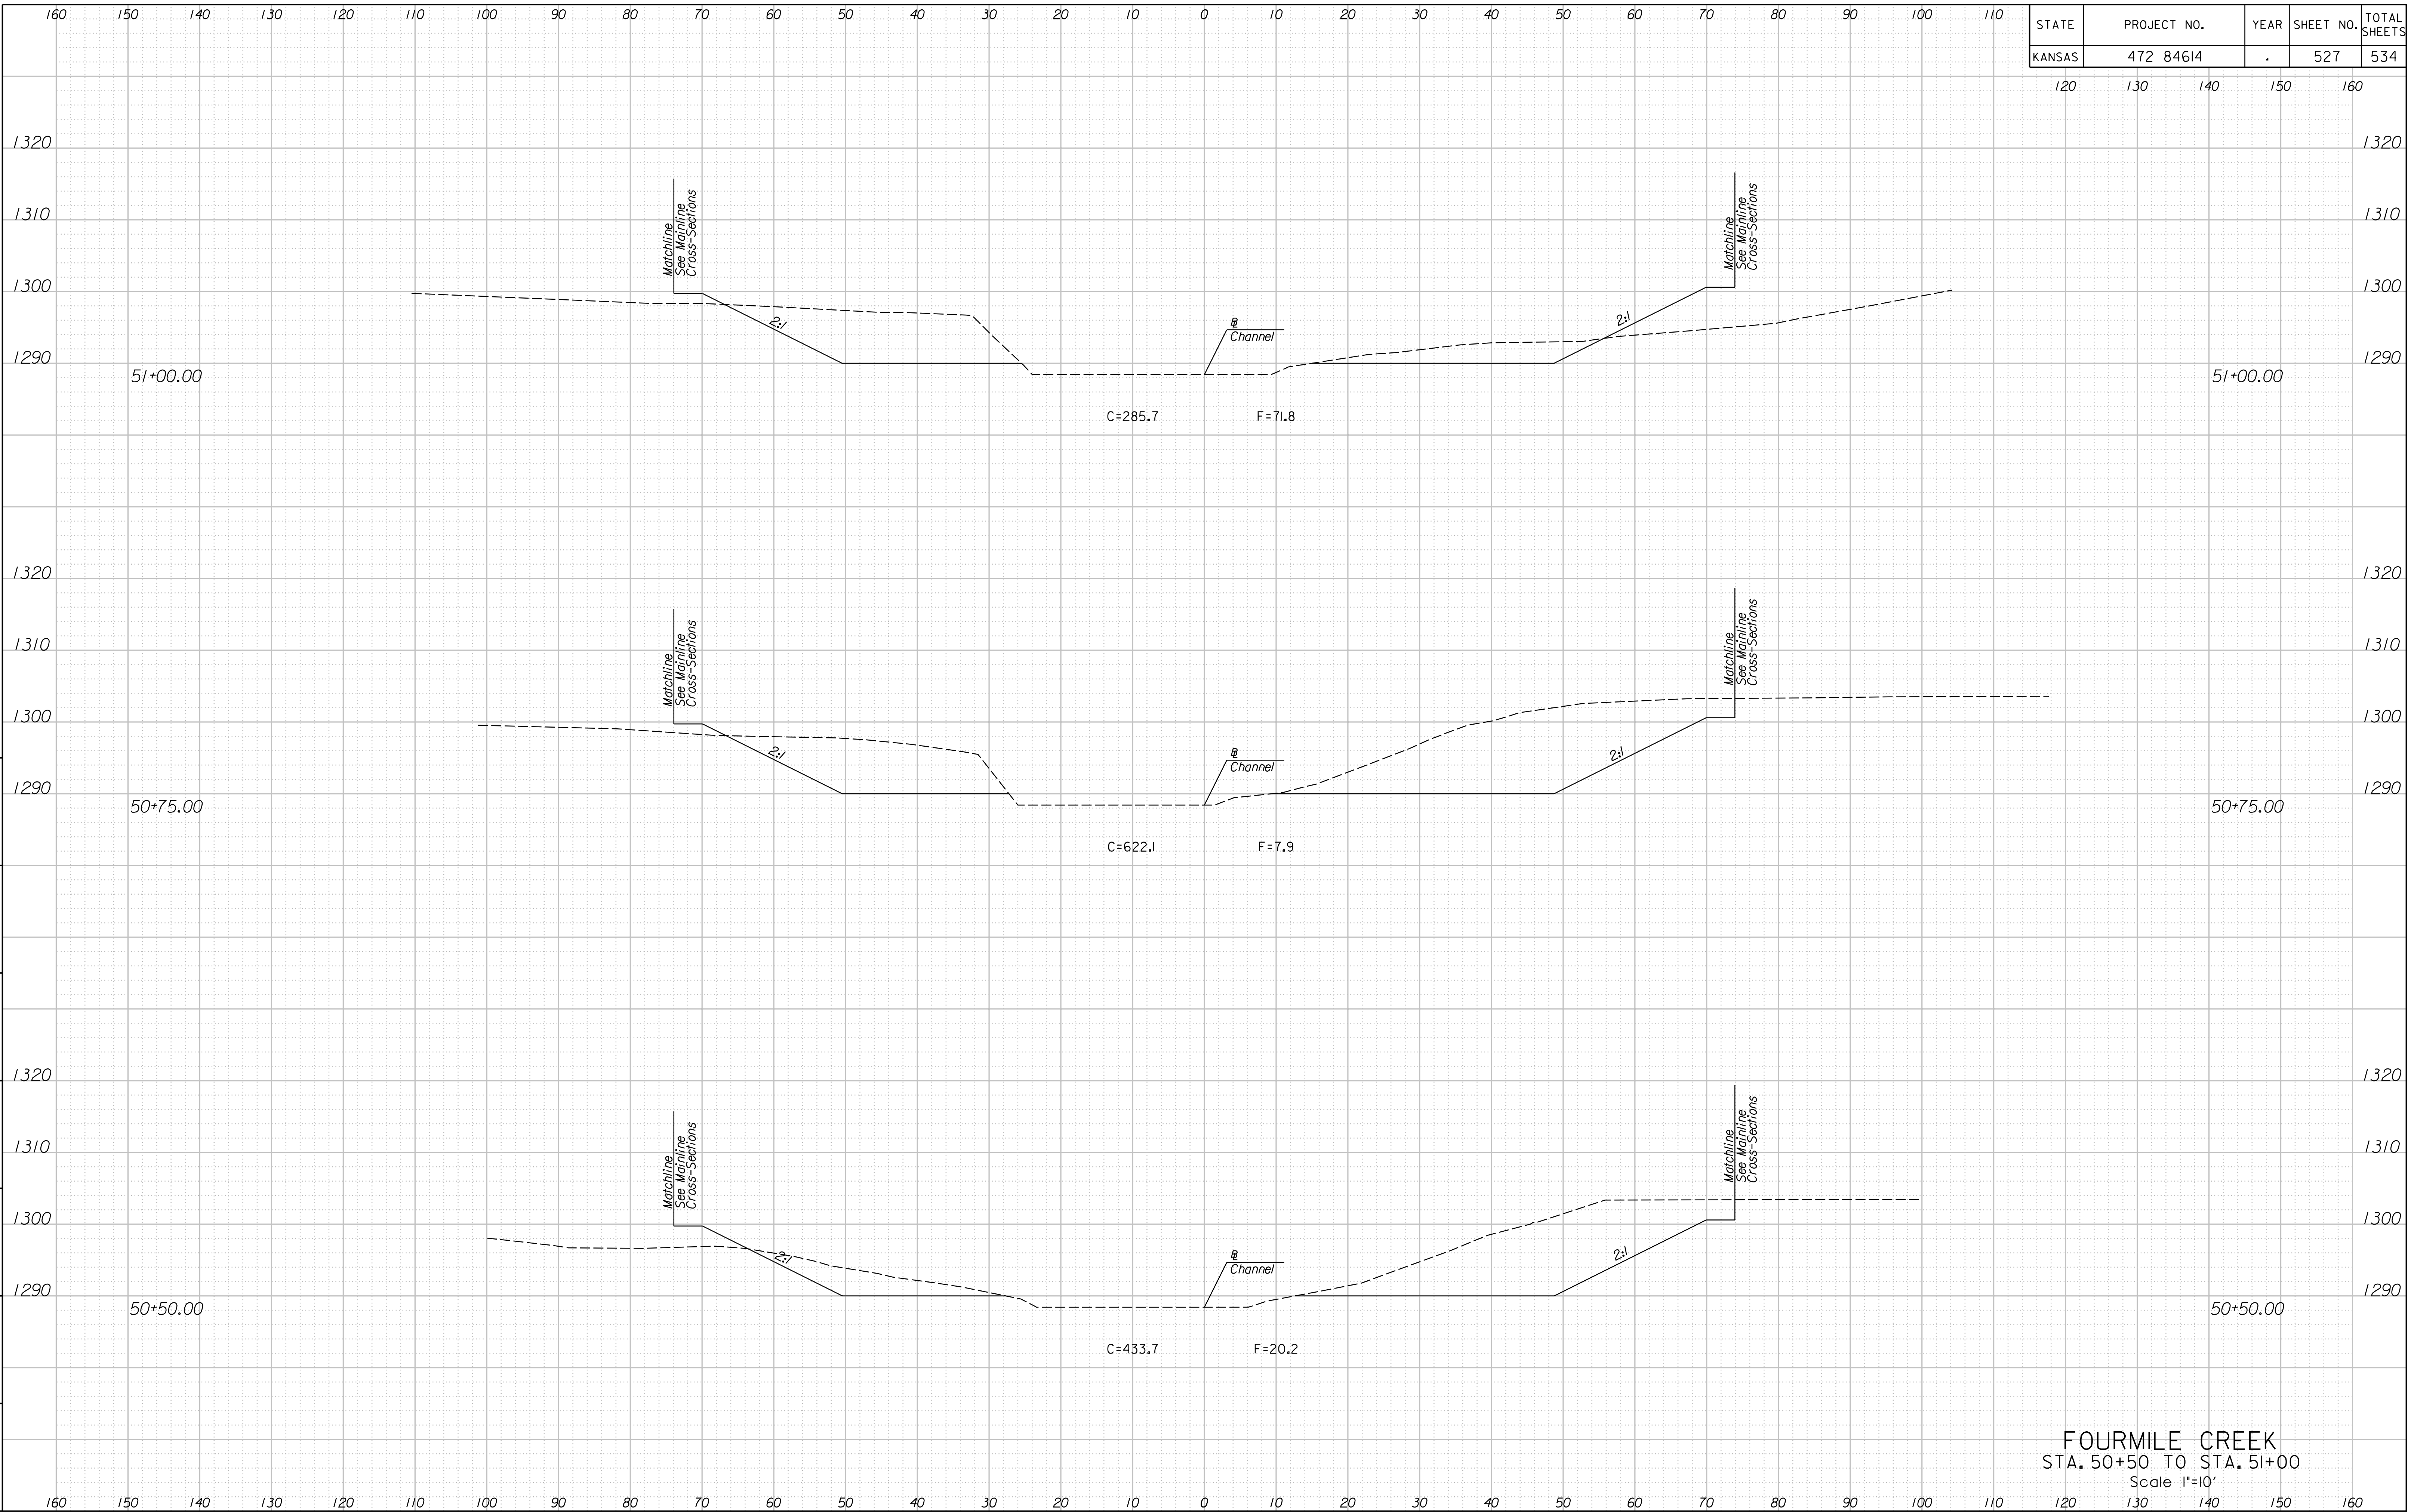

FOURMILE CREEK  
 STA. 50+50 TO STA. 51+00  
 Scale 1"=10'

1:27:02 PM  
 2/9/2011  
 T:\35766A\Cadd\Sheets\Roadway\Xsect\EK24MILEXSH.dgn