


STATE	PROJECT NO.	YEAR	SHEET NO.	TOTAL SHEETS
KANSAS	472 84614	.	528	534

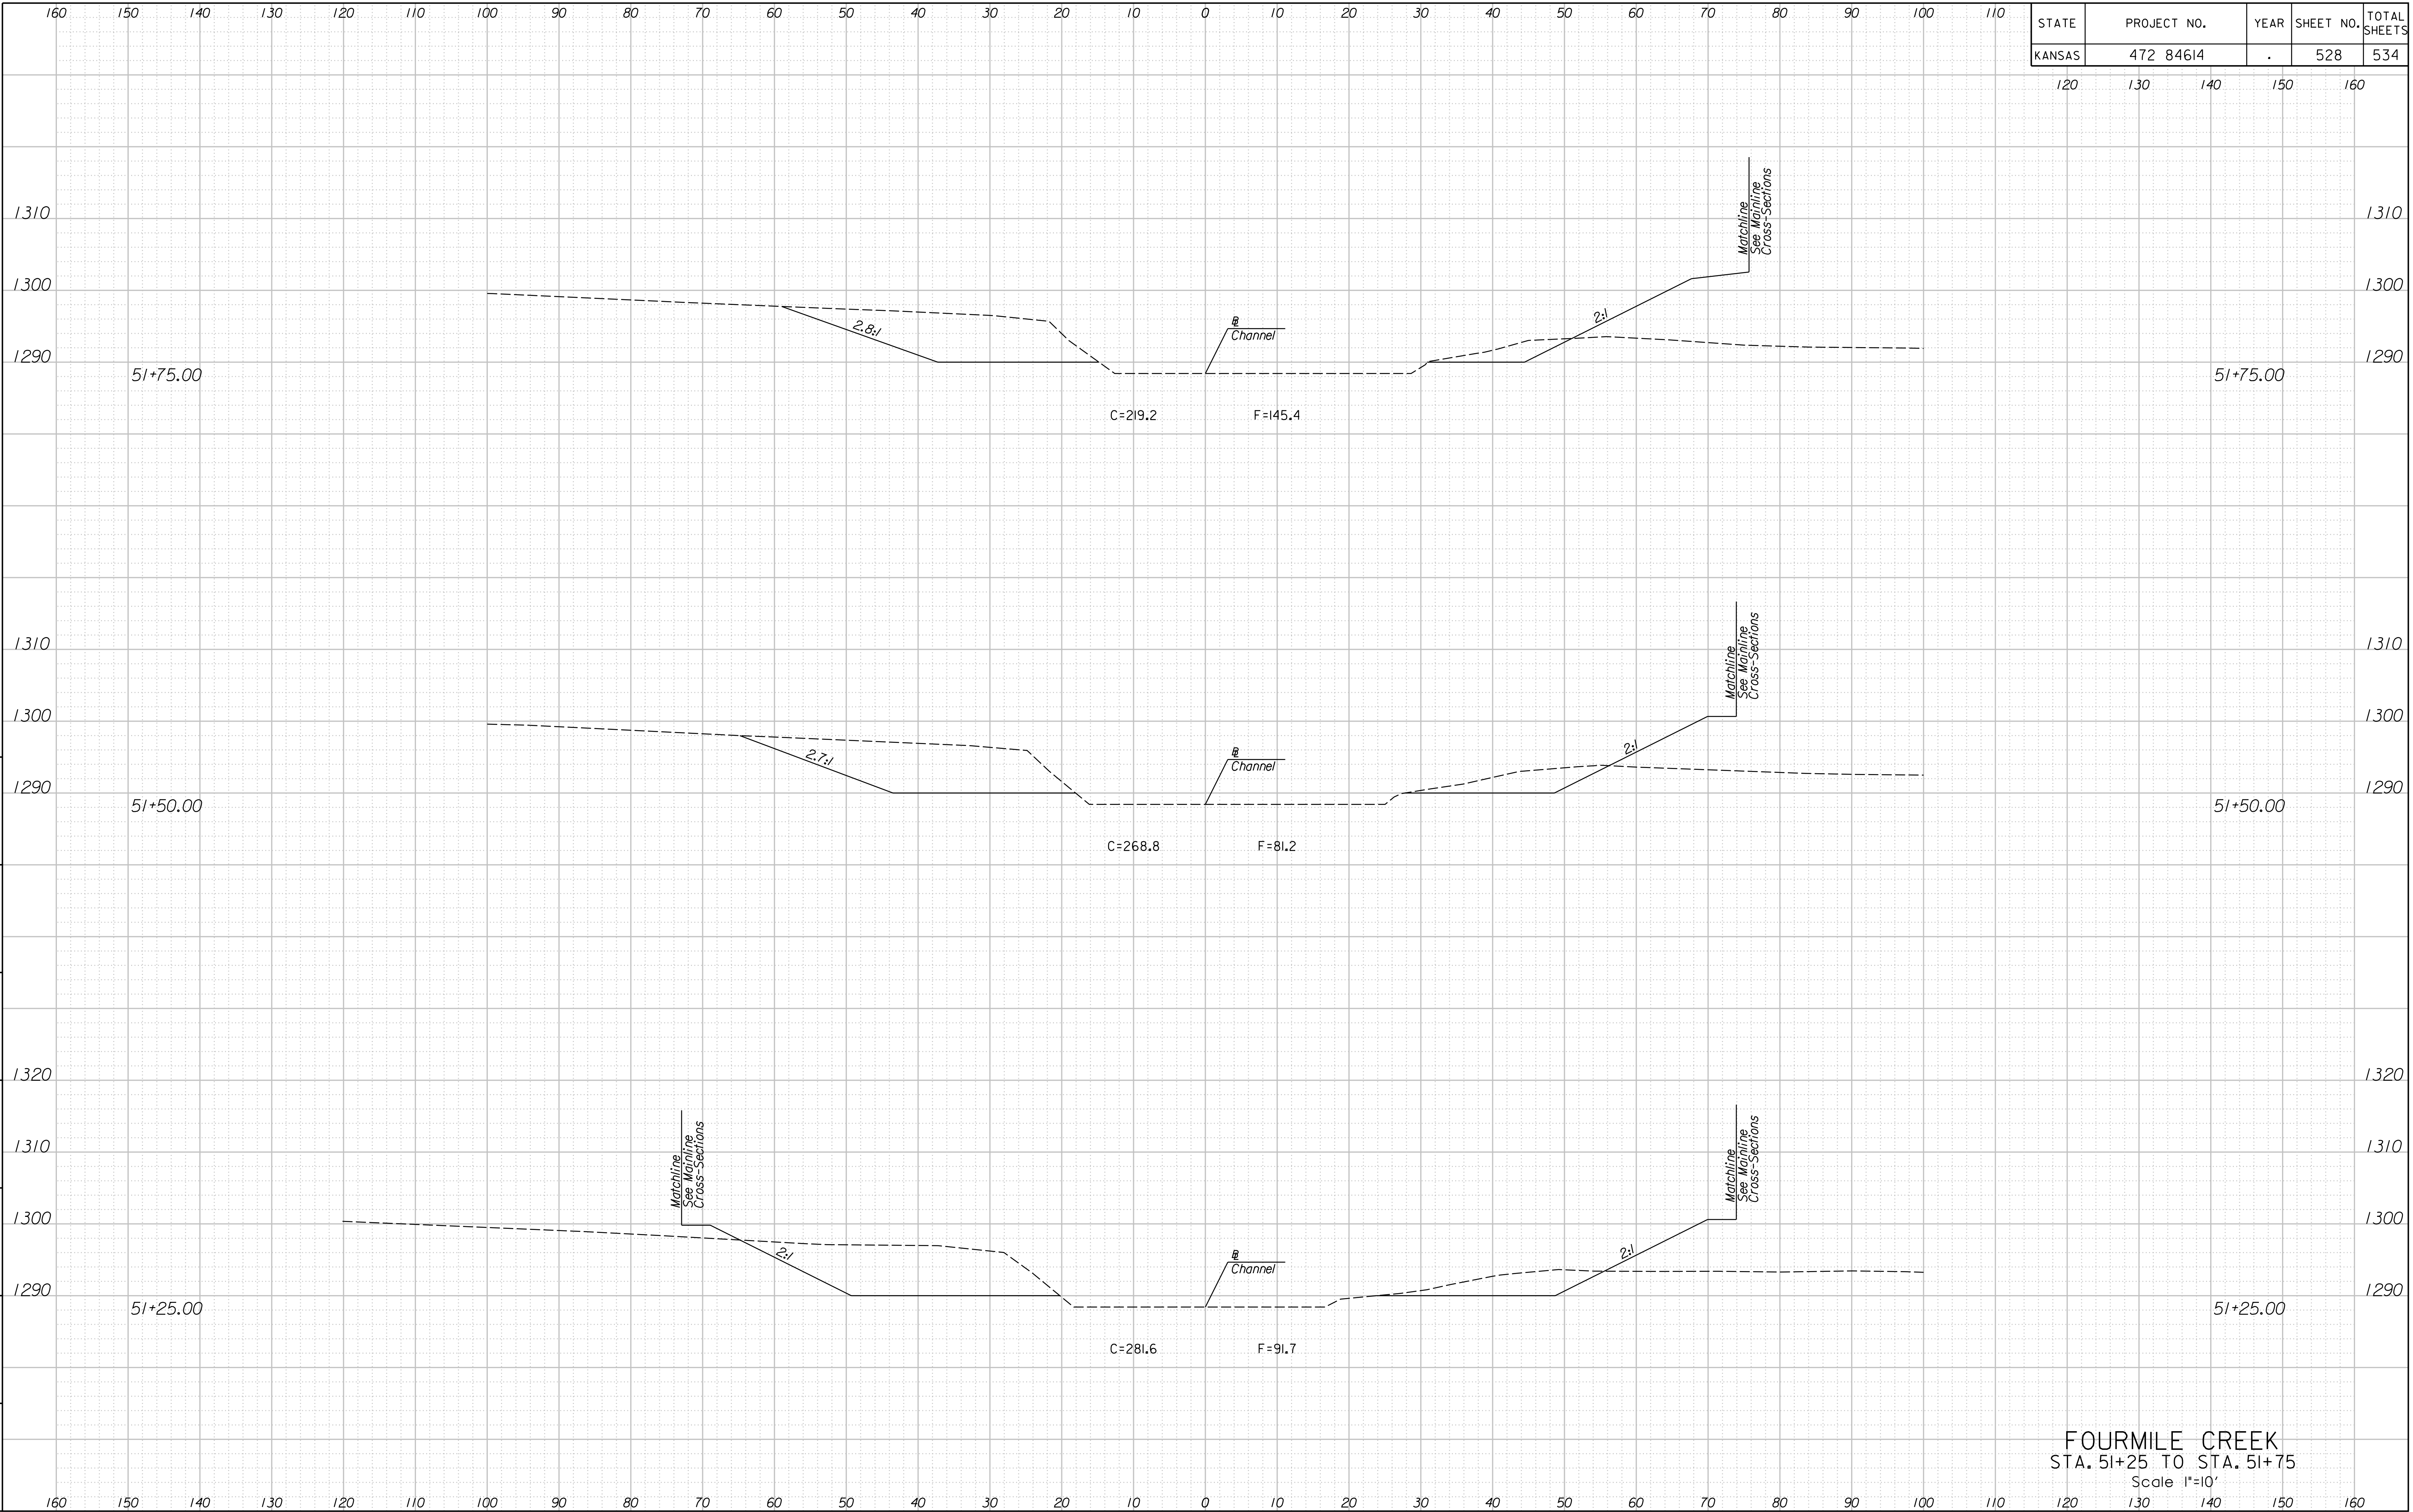

1:27:06 PM  
2/9/2011  
T:\35766A\Cadd\Sheets\Roadway\Xsect\EK24MILEXSH.dgn

SURV. PLOT CADD DES. DR. TR. CKD. APP.

FOURMILE CREEK  
STA. 51+25 TO STA. 51+75  
Scale 1"=10'