


STATE	PROJECT NO.	YEAR	SHEET NO.	TOTAL SHEETS
KANSAS	472 84614	.	533	534

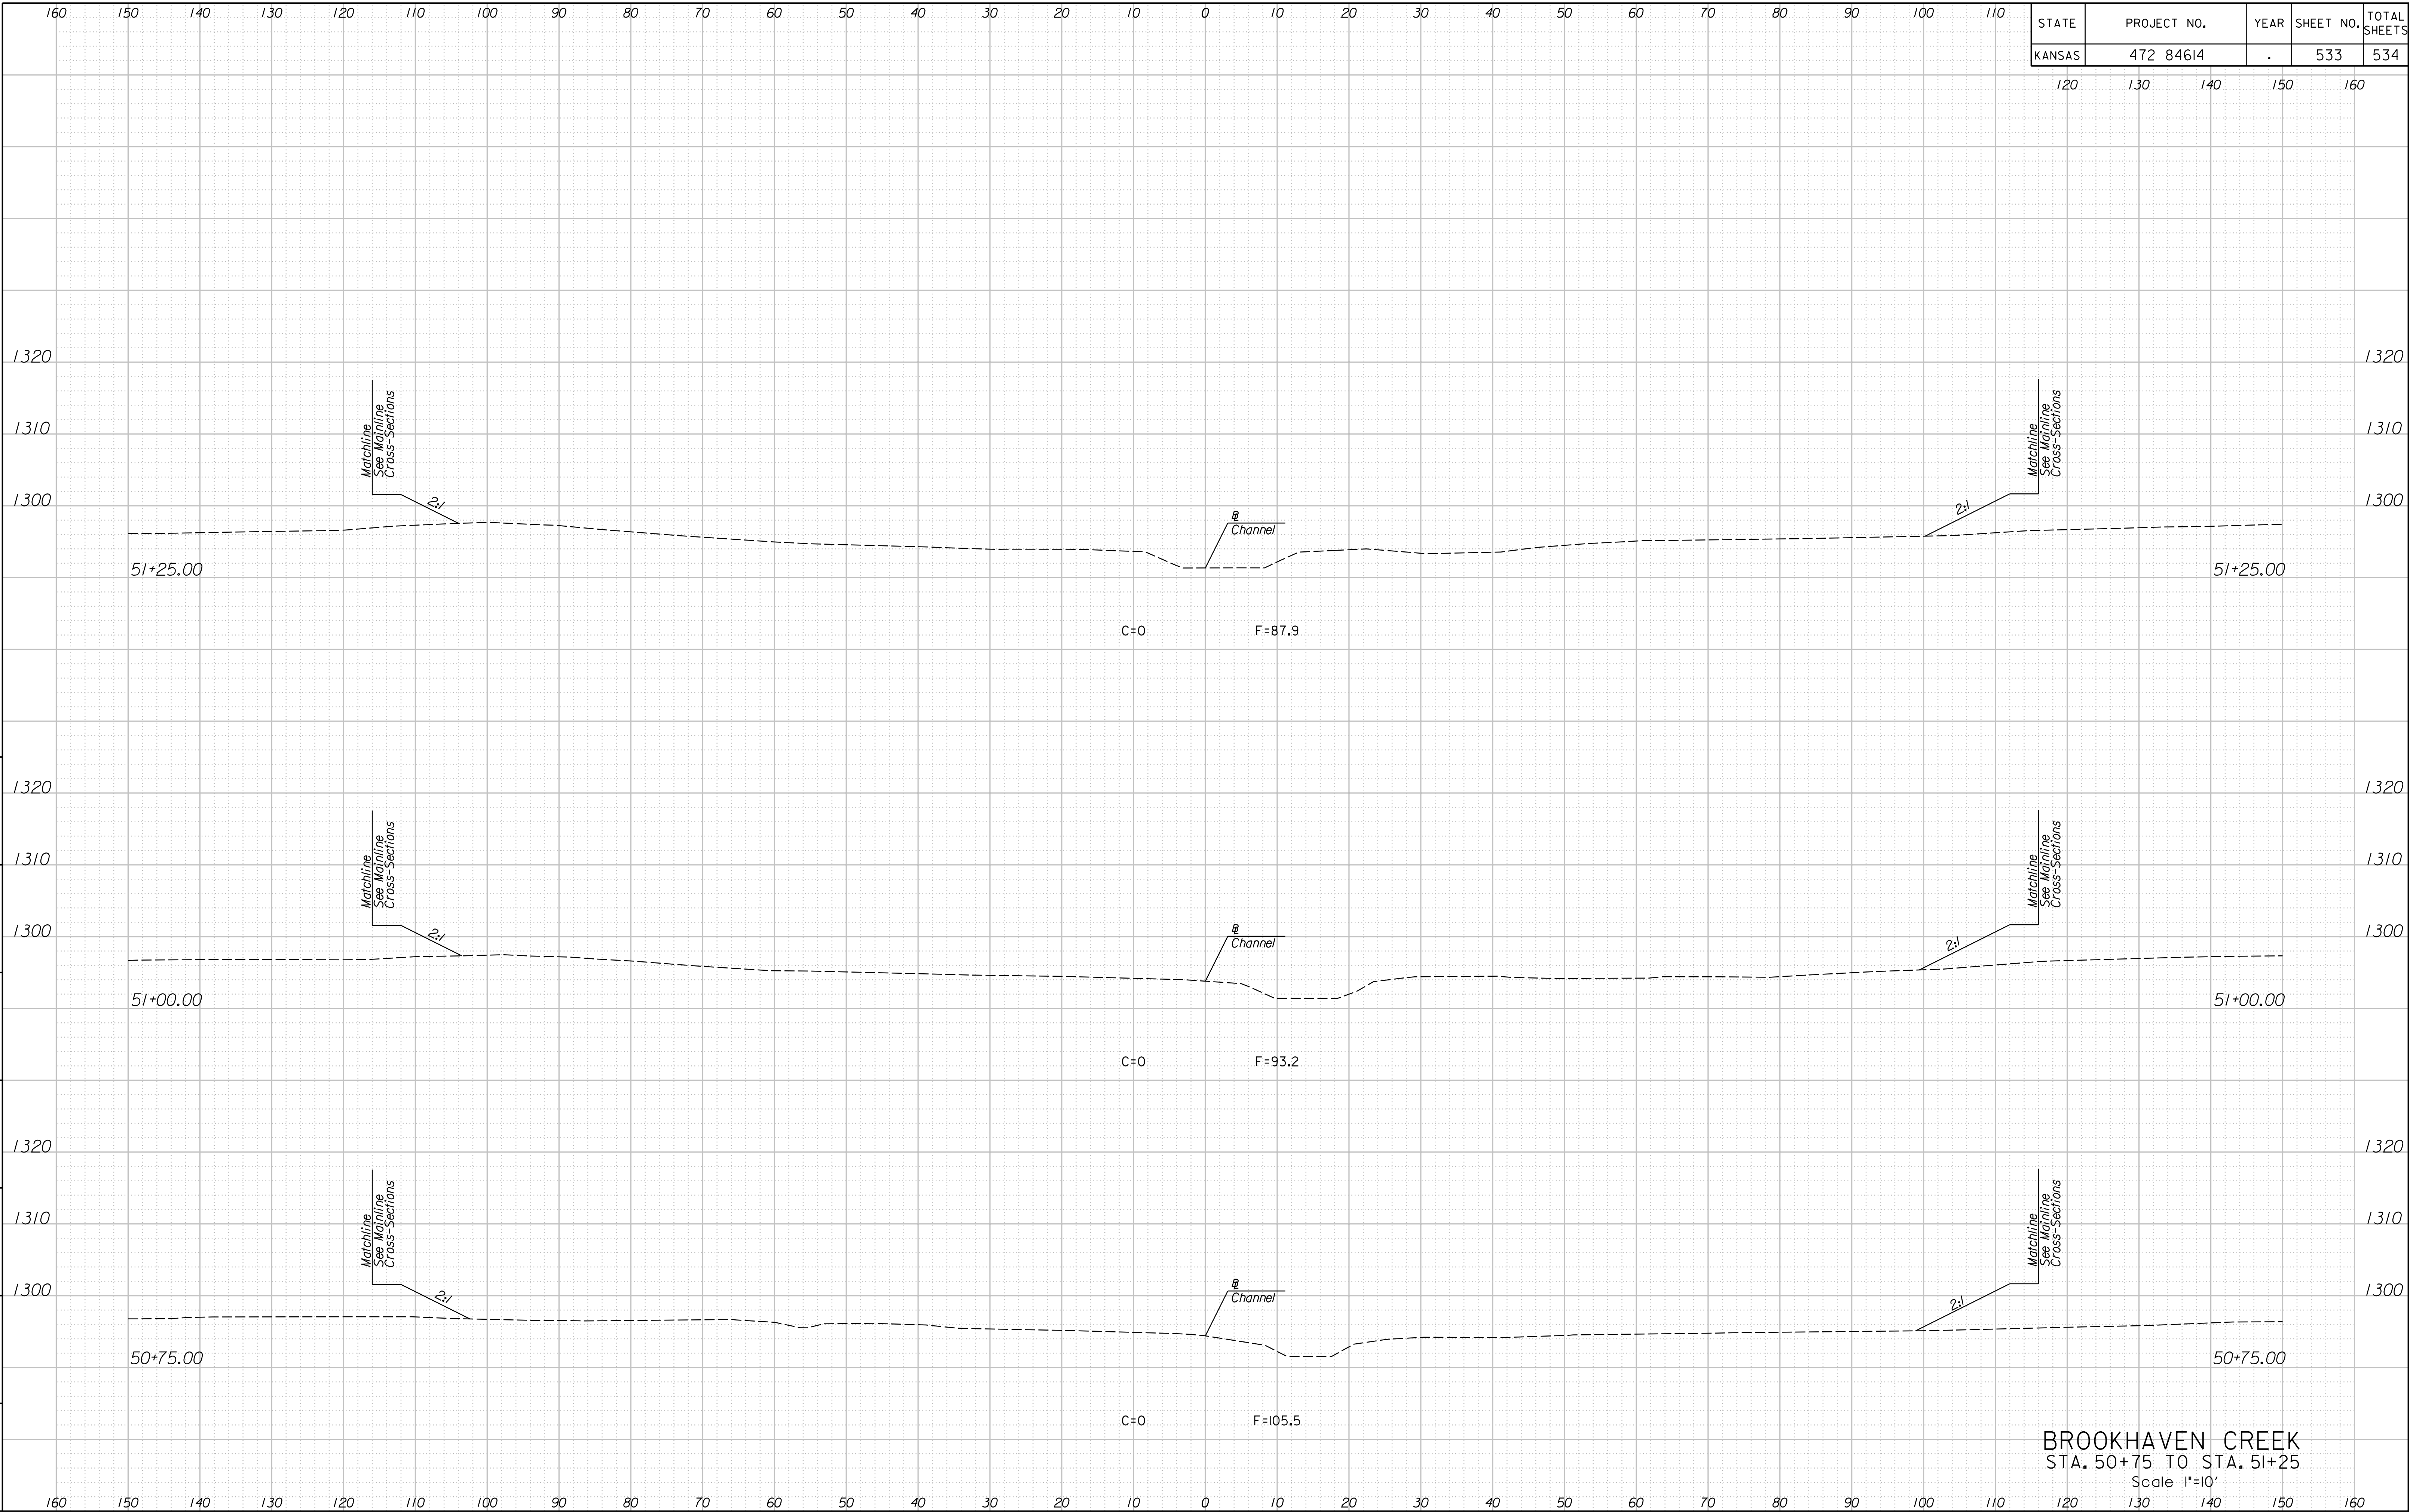

BROOKHAVEN CREEK  
 STA. 50+75 TO STA. 51+25  
 Scale 1"=10'

1:27:28 PM  
 2/9/2011  
 T:\35766A\Cadd\Sheets\Roadway\Xsect\EK2BR00XXSH.dgn

SURV. PLOT CADD DES. DR. TR. CKD. APP.