


1:27:32 PM
2/9/2011
T:\35766A\Cadd\Sheets\Roadway\Xsect\EK2BR00KXSH.dgn

SURV. PLOT CADD DES. DR. TR. CKD. APP.

STATE	PROJECT NO.	YEAR	SHEET NO.	TOTAL SHEETS
KANSAS	472 84614	.	534	534

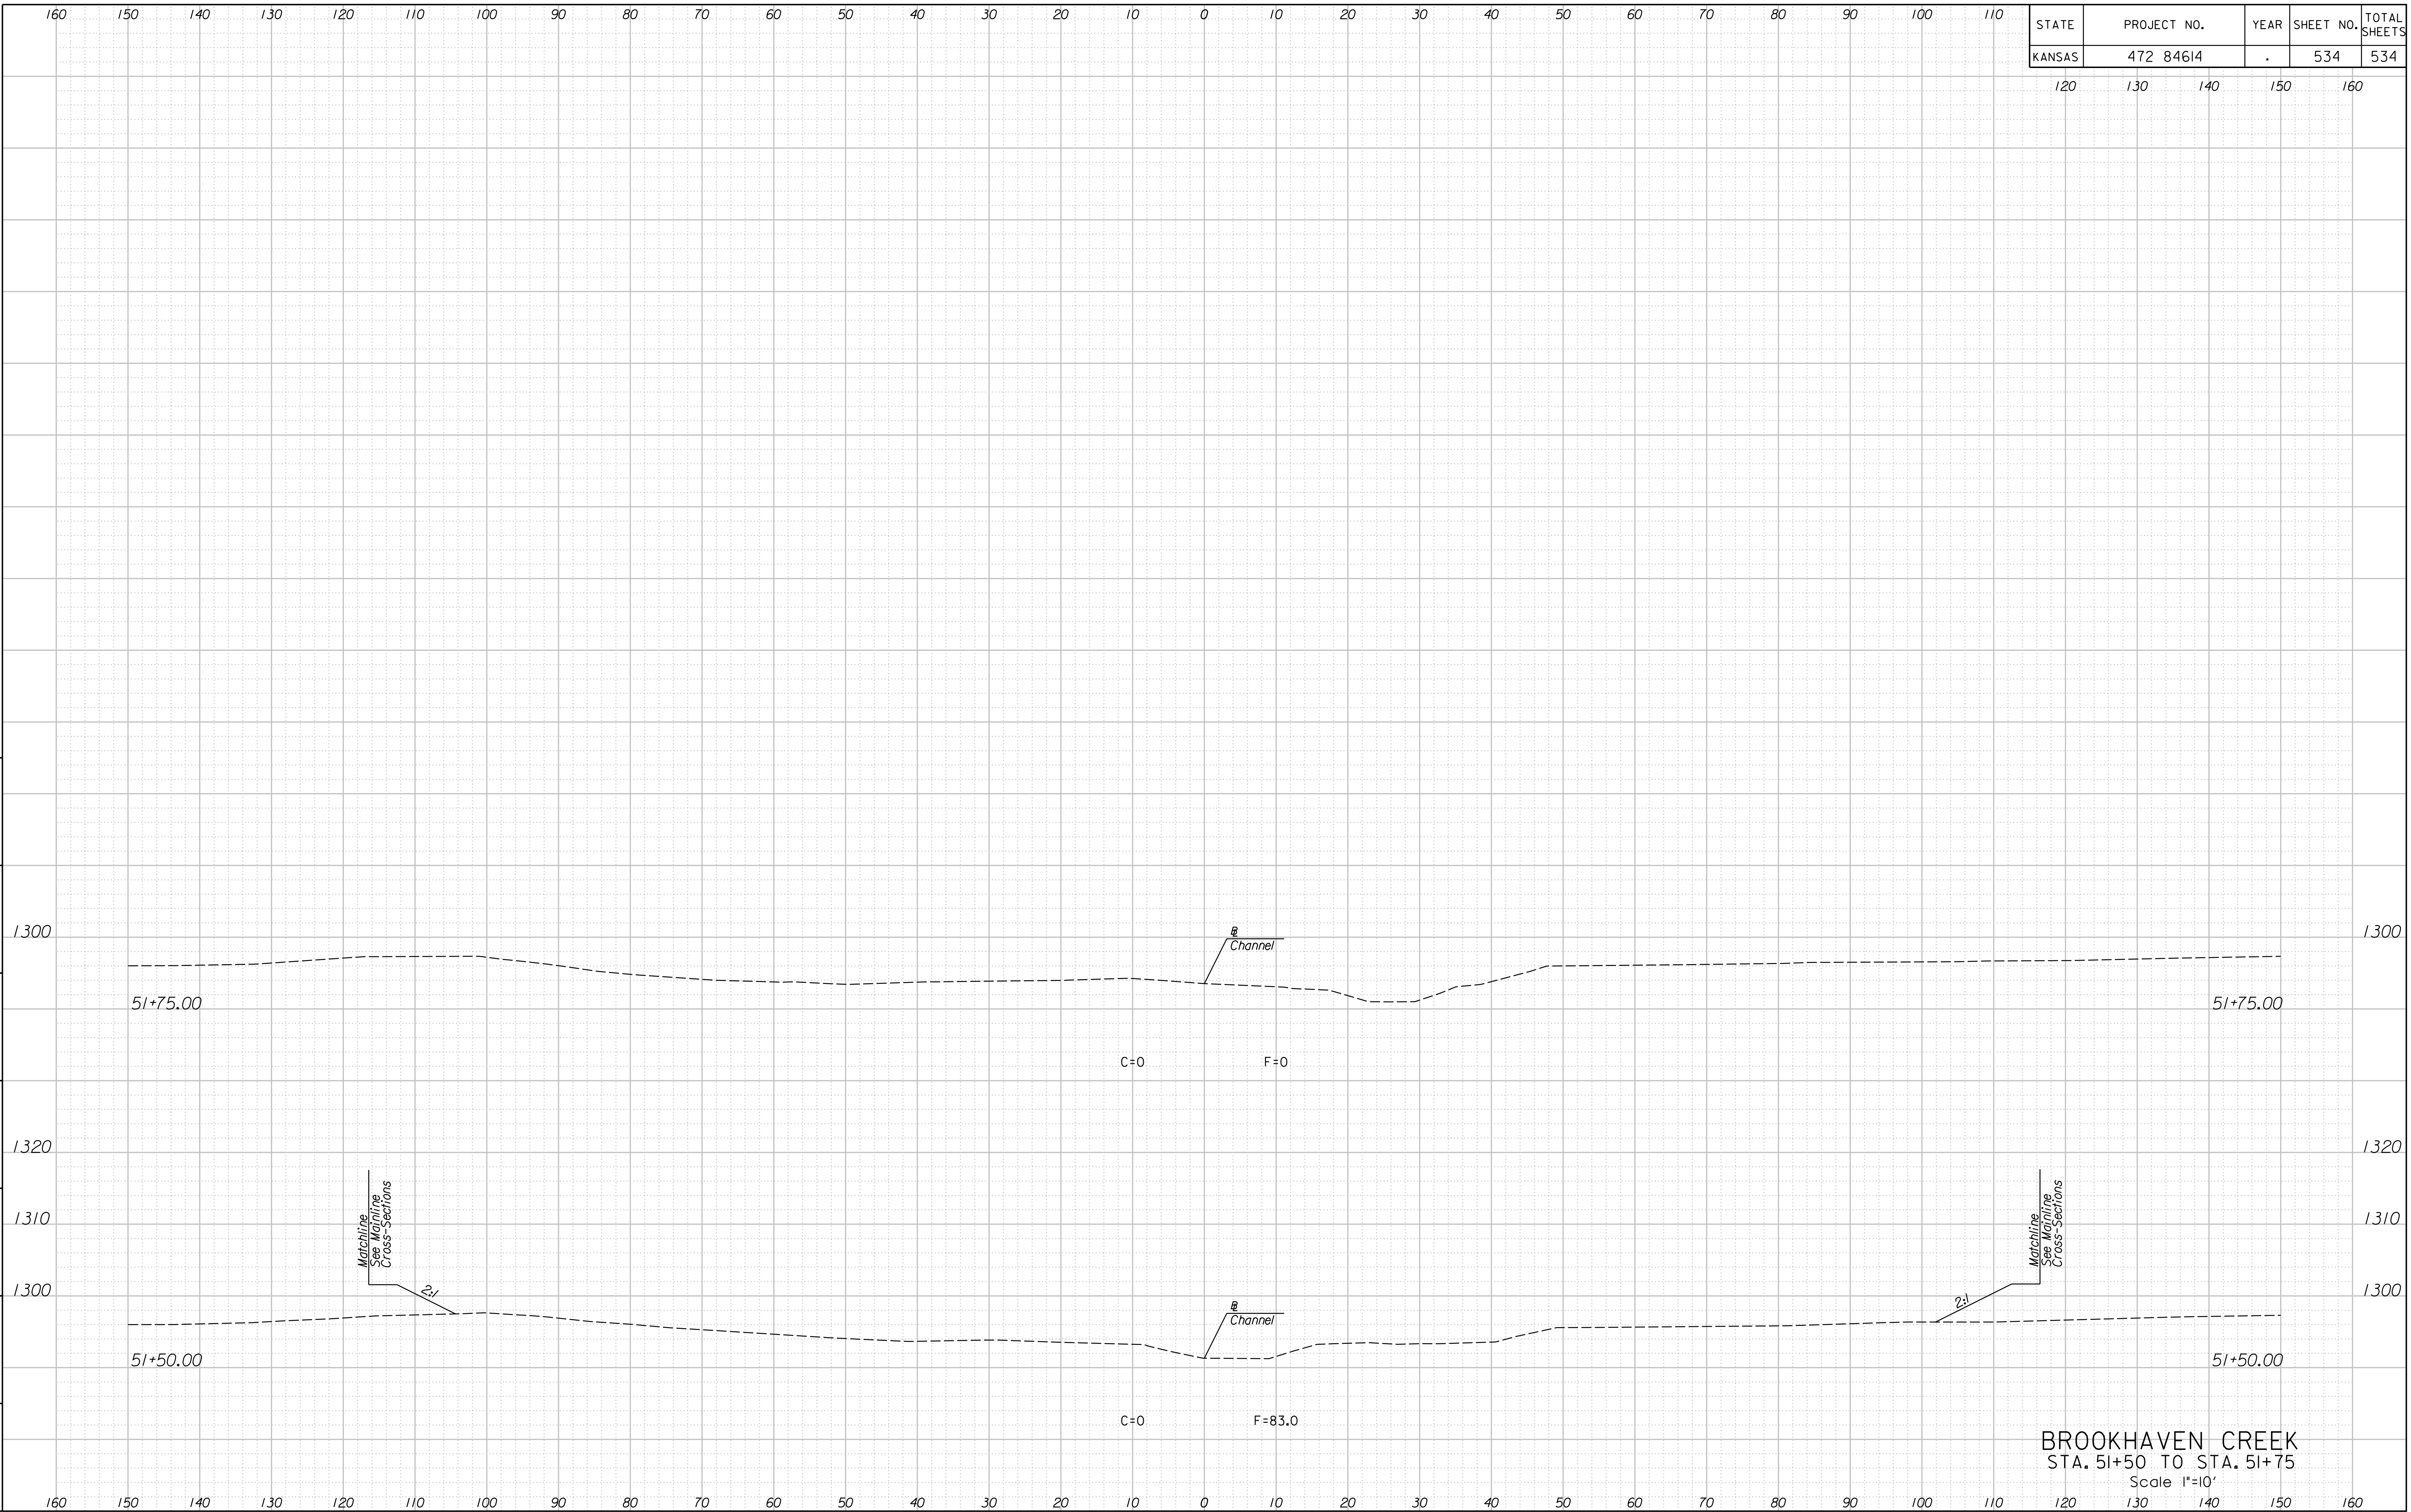

BROOKHAVEN CREEK
STA. 51+50 TO STA. 51+75
Scale 1"=10'