

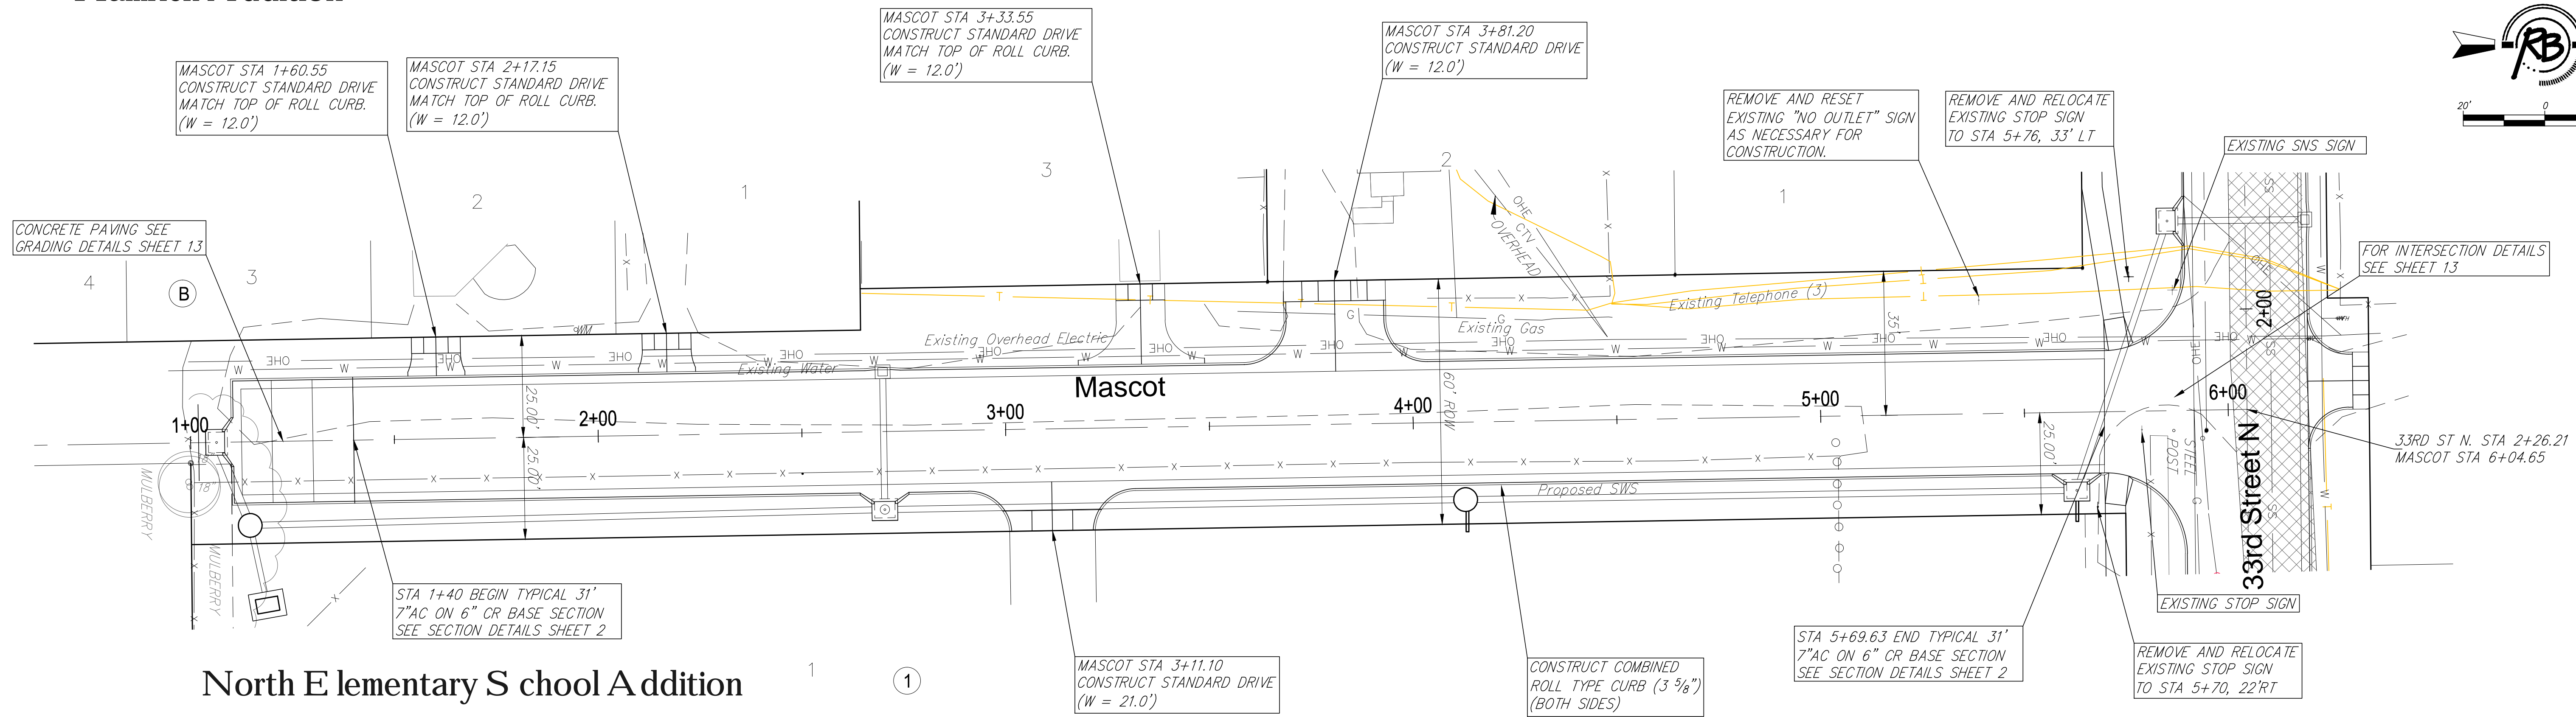


Hamrick Addition

Carl Barbee Addition

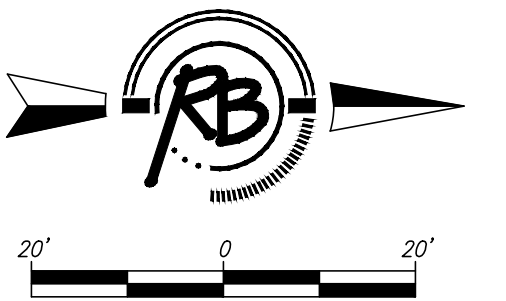

North Elementary School Addition

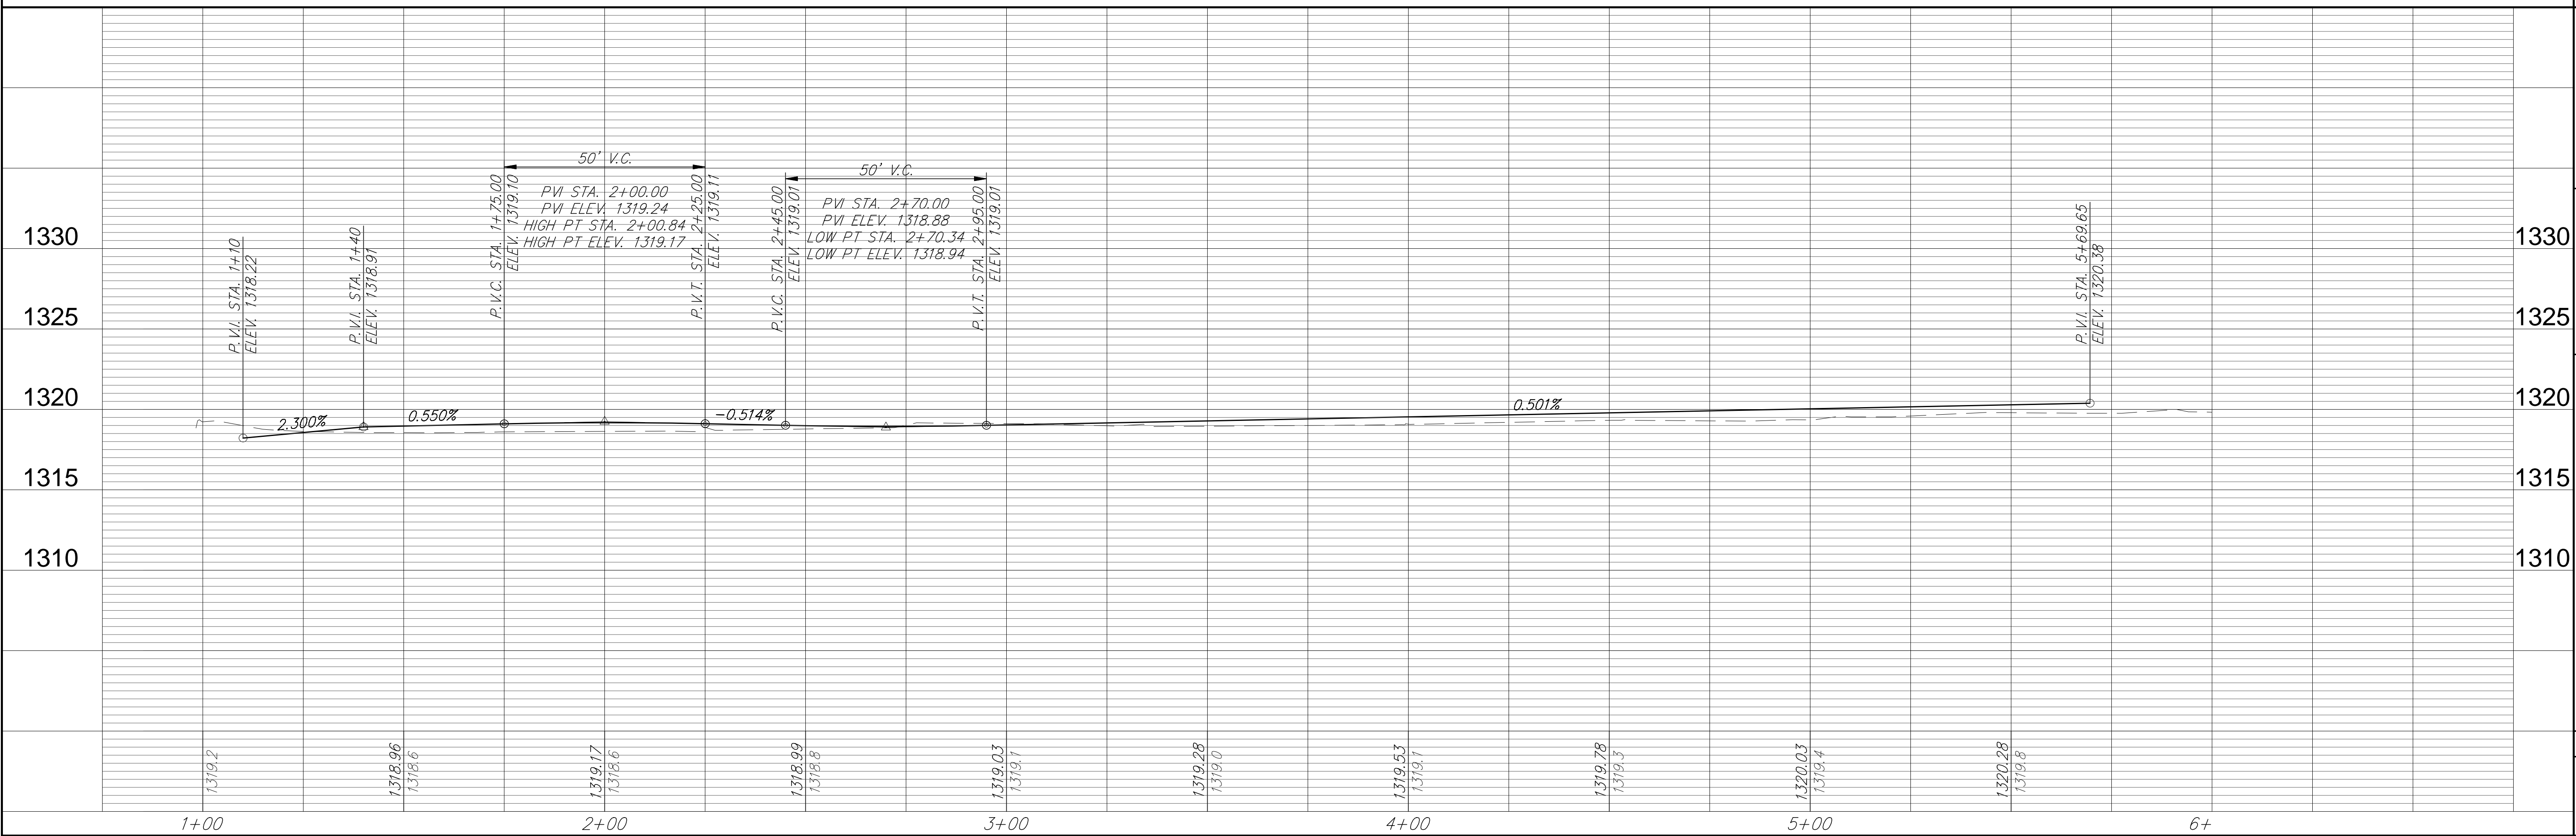

PAVING IMPROVEMENTS
Mascot
WICHITA, KANSAS

PROJECT NUMBER: 472-84901
DRAWING FILE: ENGINEERING BASE (MASCOT-1)

DESIGN: E.C.G. UTILITY
DRAWN: E.C.G. DATE
REVIEW: DATE
REVISION: JUNE 4, 2010

RB JOB: 36147
SHEET: 11 OF 30