
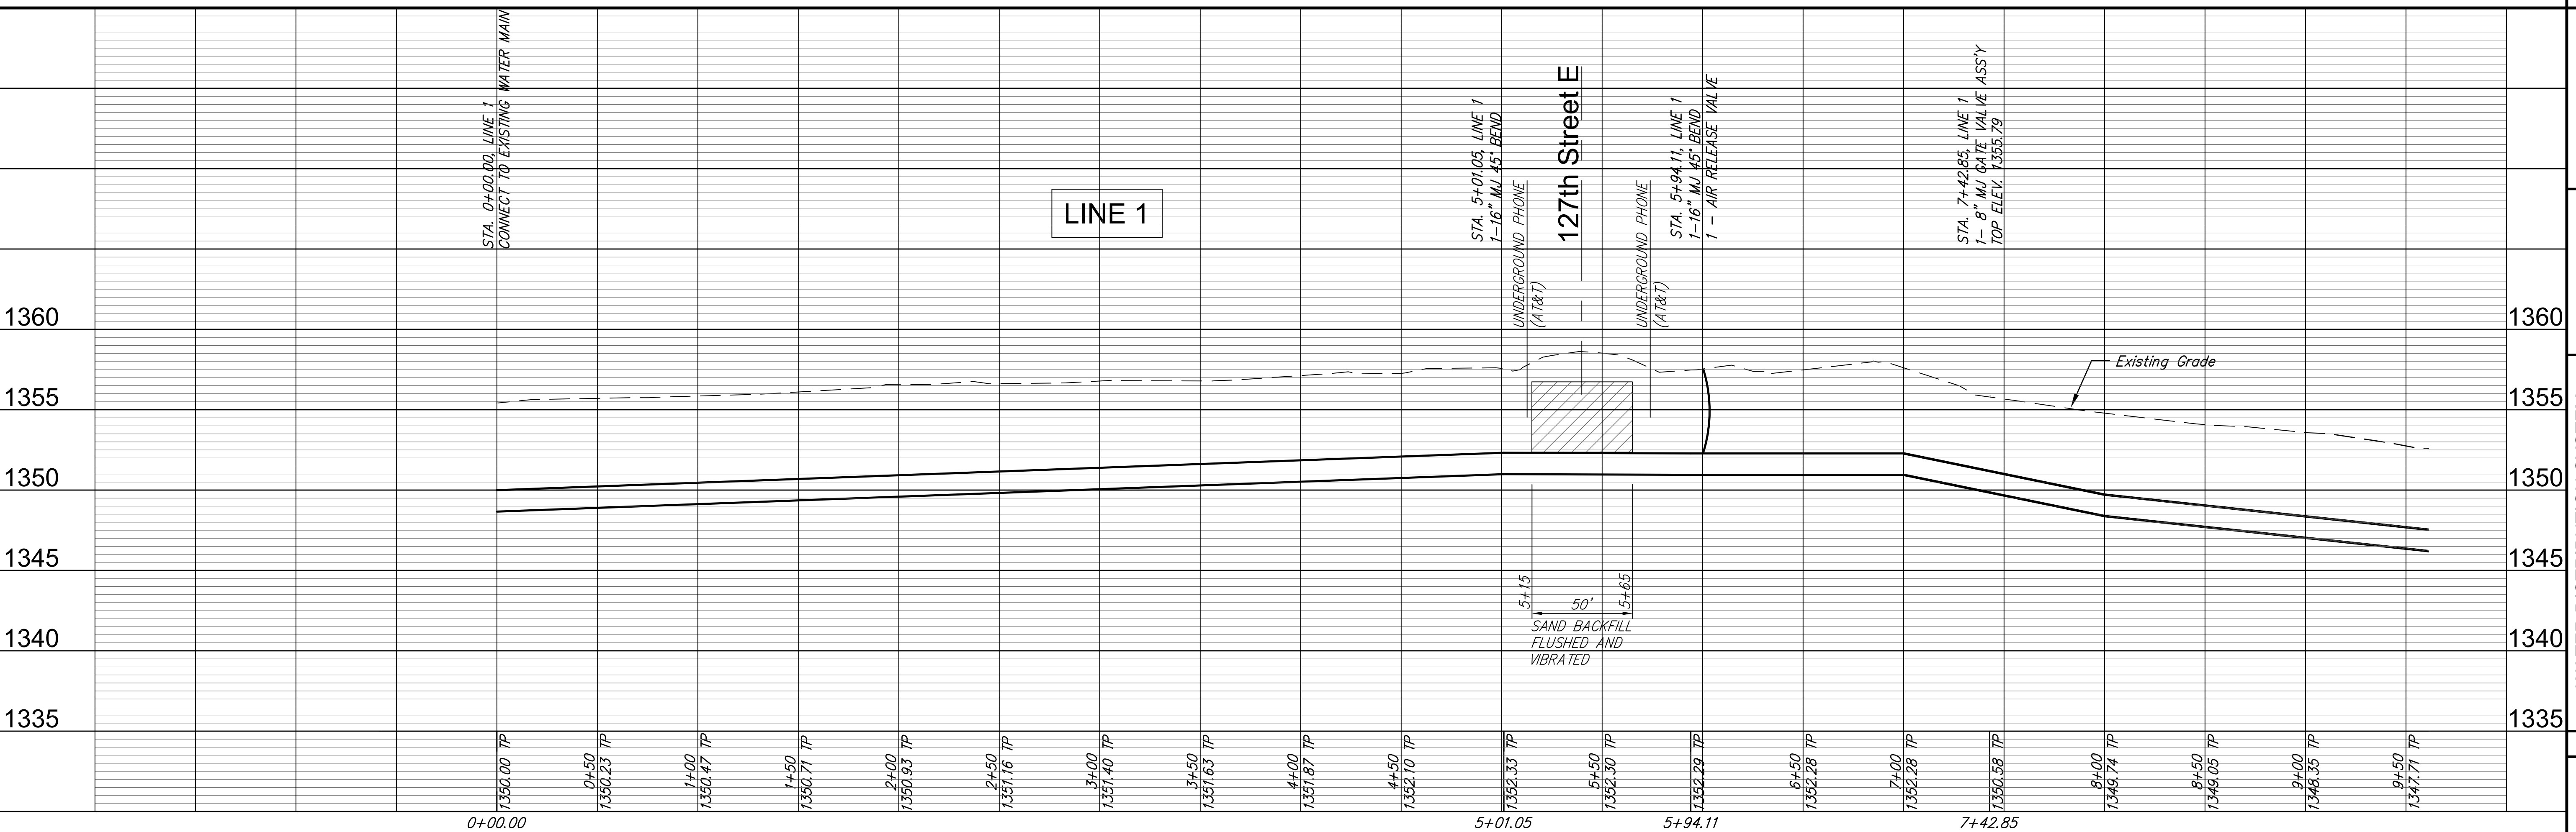
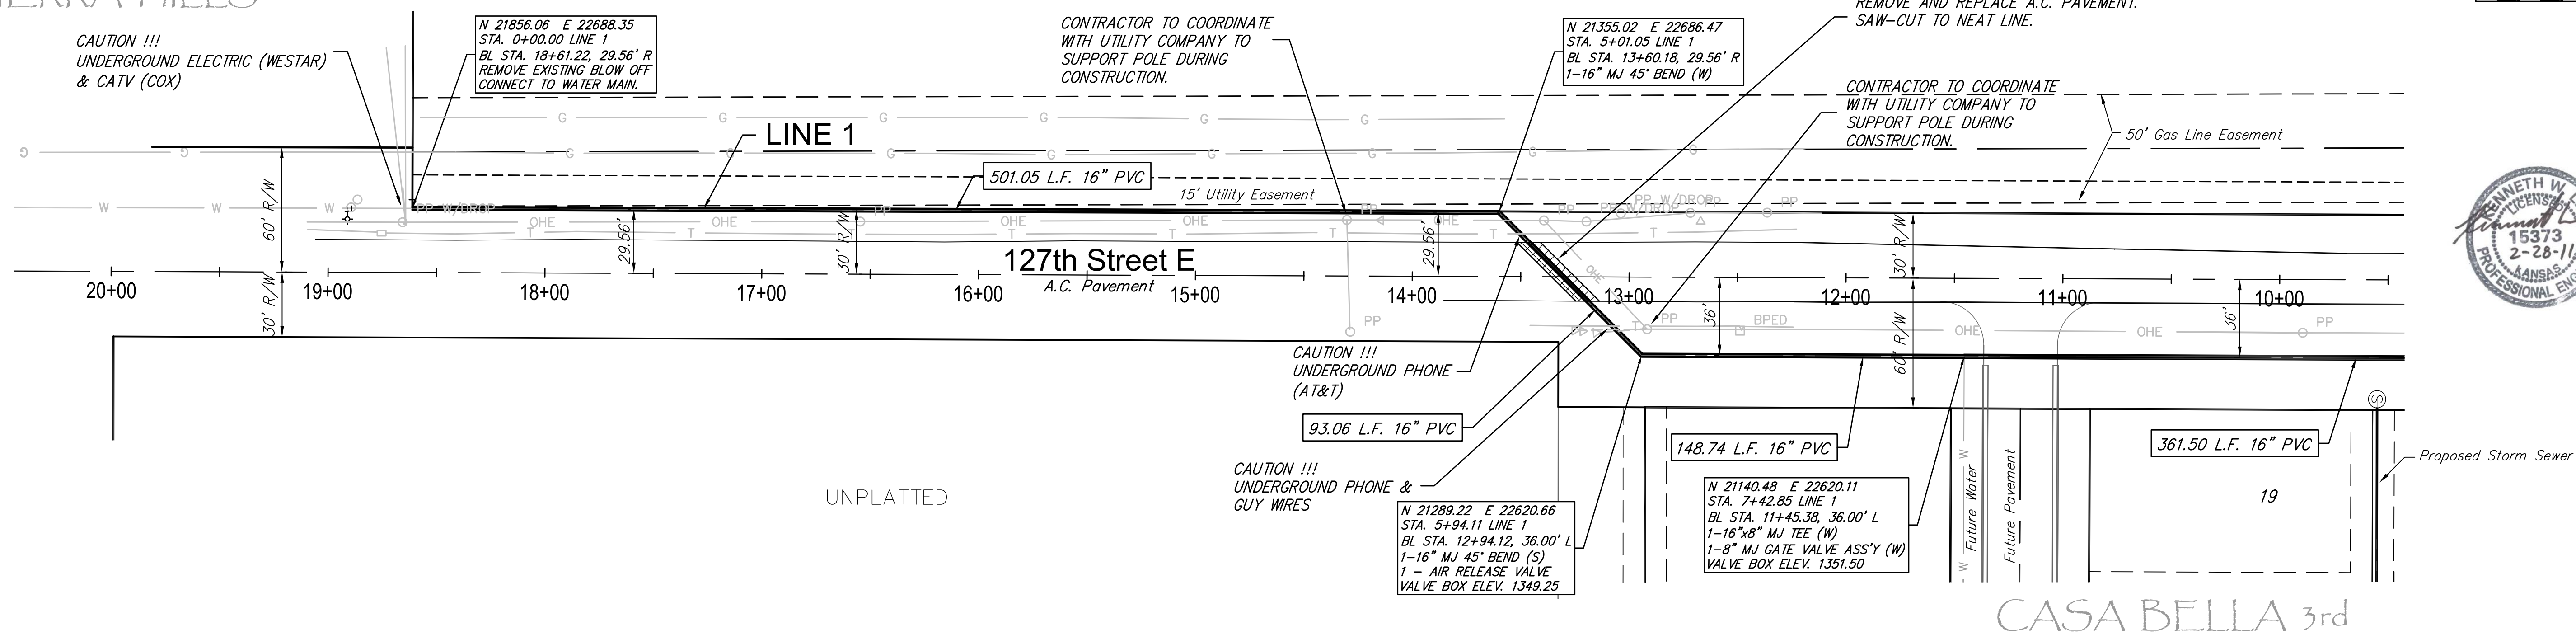


SIERRA HILLS

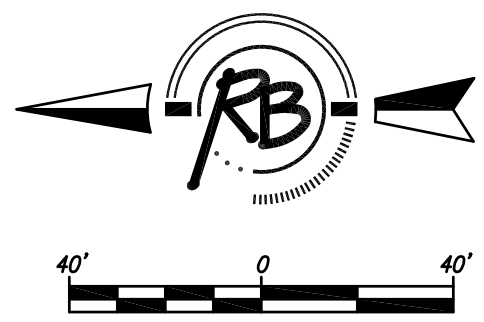

PROJECT NUMBER	1360
DESIGN	KWL
RA	UTILITY
DATE	..
REVISION	REVIEW
PROJECT NUMBER	1360
PROJECT NAME	WATER DISTRIBUTION SYSTEM
PROJECT LOCATION	LINE 1
PROJECT CITY	WICHITA, KANSAS
PROJECT SHEET	2
PROJECT TOTAL SHEETS	10