


Point Table			
Point #	Northing	Easting	Description
100	21109.22	21527.72	PT
101	21108.51	22068.98	PC
102	21104.57	22129.00	PT
103	21088.08	22255.17	PC
104	21083.60	22322.11	PT
105	21082.57	22595.89	BLK COR
106	20820.08	22594.91	BLK COR
107	20821.64	22178.44	PC
108	20831.89	22076.37	PT
109	20845.68	22018.14	PC
110	20814.43	22011.29	PC
111	20801.61	22069.73	PT
112	20790.64	22178.32	PC
113	20788.08	22594.79	BLK COR
114	20655.08	22594.29	BLK COR
115	20656.22	21994.29	PROP LINE COR
116	20735.73	21821.37	PROP LINE COR
117	20927.39	21821.63	PROP LINE COR

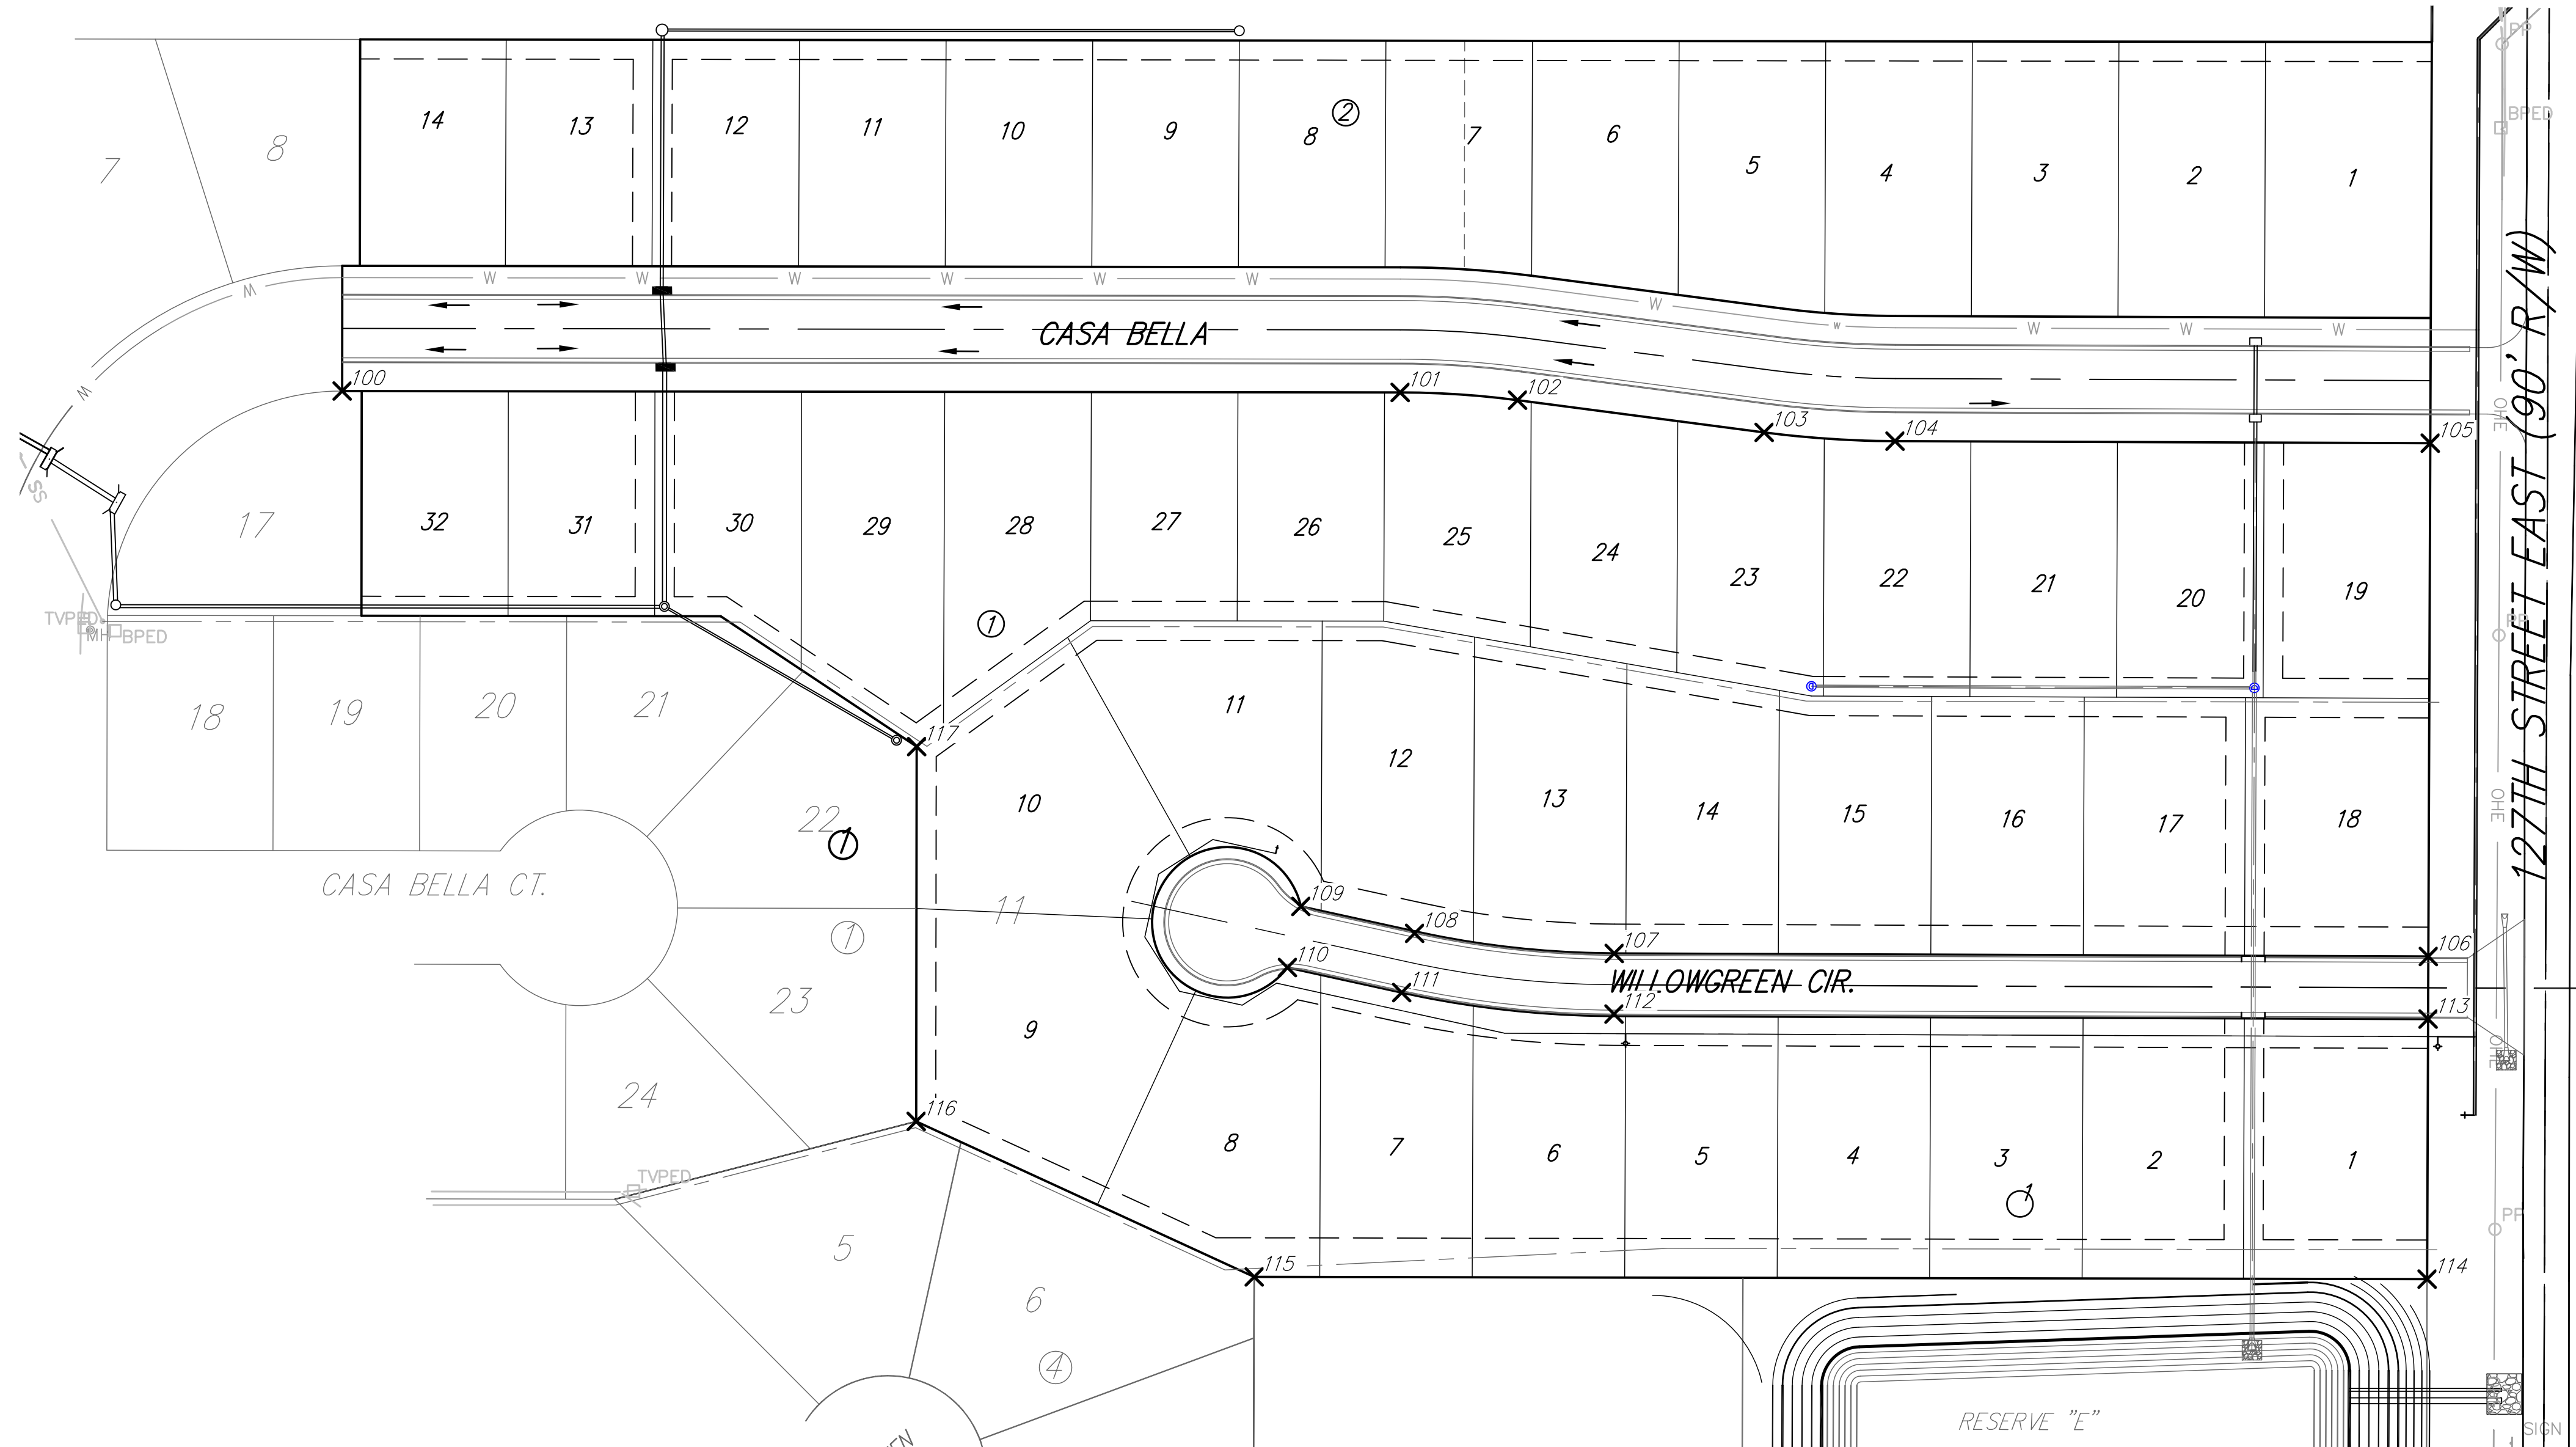

**Casa Bella Addition/Casa Bella 2nd Addition
Coordinate Map
WICHITA, KANSAS**

Ruggles & Bohm, P.A.
Engineering, Surveying, Land Planning
924 North Main
Wichita, Kansas 67203
www.rbkansas.com

(316) 264-8008
(316) 264-4621 fax
E-mail: info@rbkansas.com

DESIGN: KWL
DRAWN: RA
REVIEW: _____
UTILITY: _____
DATE: _____

DRAWING FILE: Water Details [Coordinate Sheet]

PROJECT NUMBER: _____

FRS JOB: 3743E
SHEET: 9
OF: 10