


PLAN LINE 1

PROFILE LINE 1

SCALE: HORIZ. 1"=40'
SCALE: VERT. 1"=5'

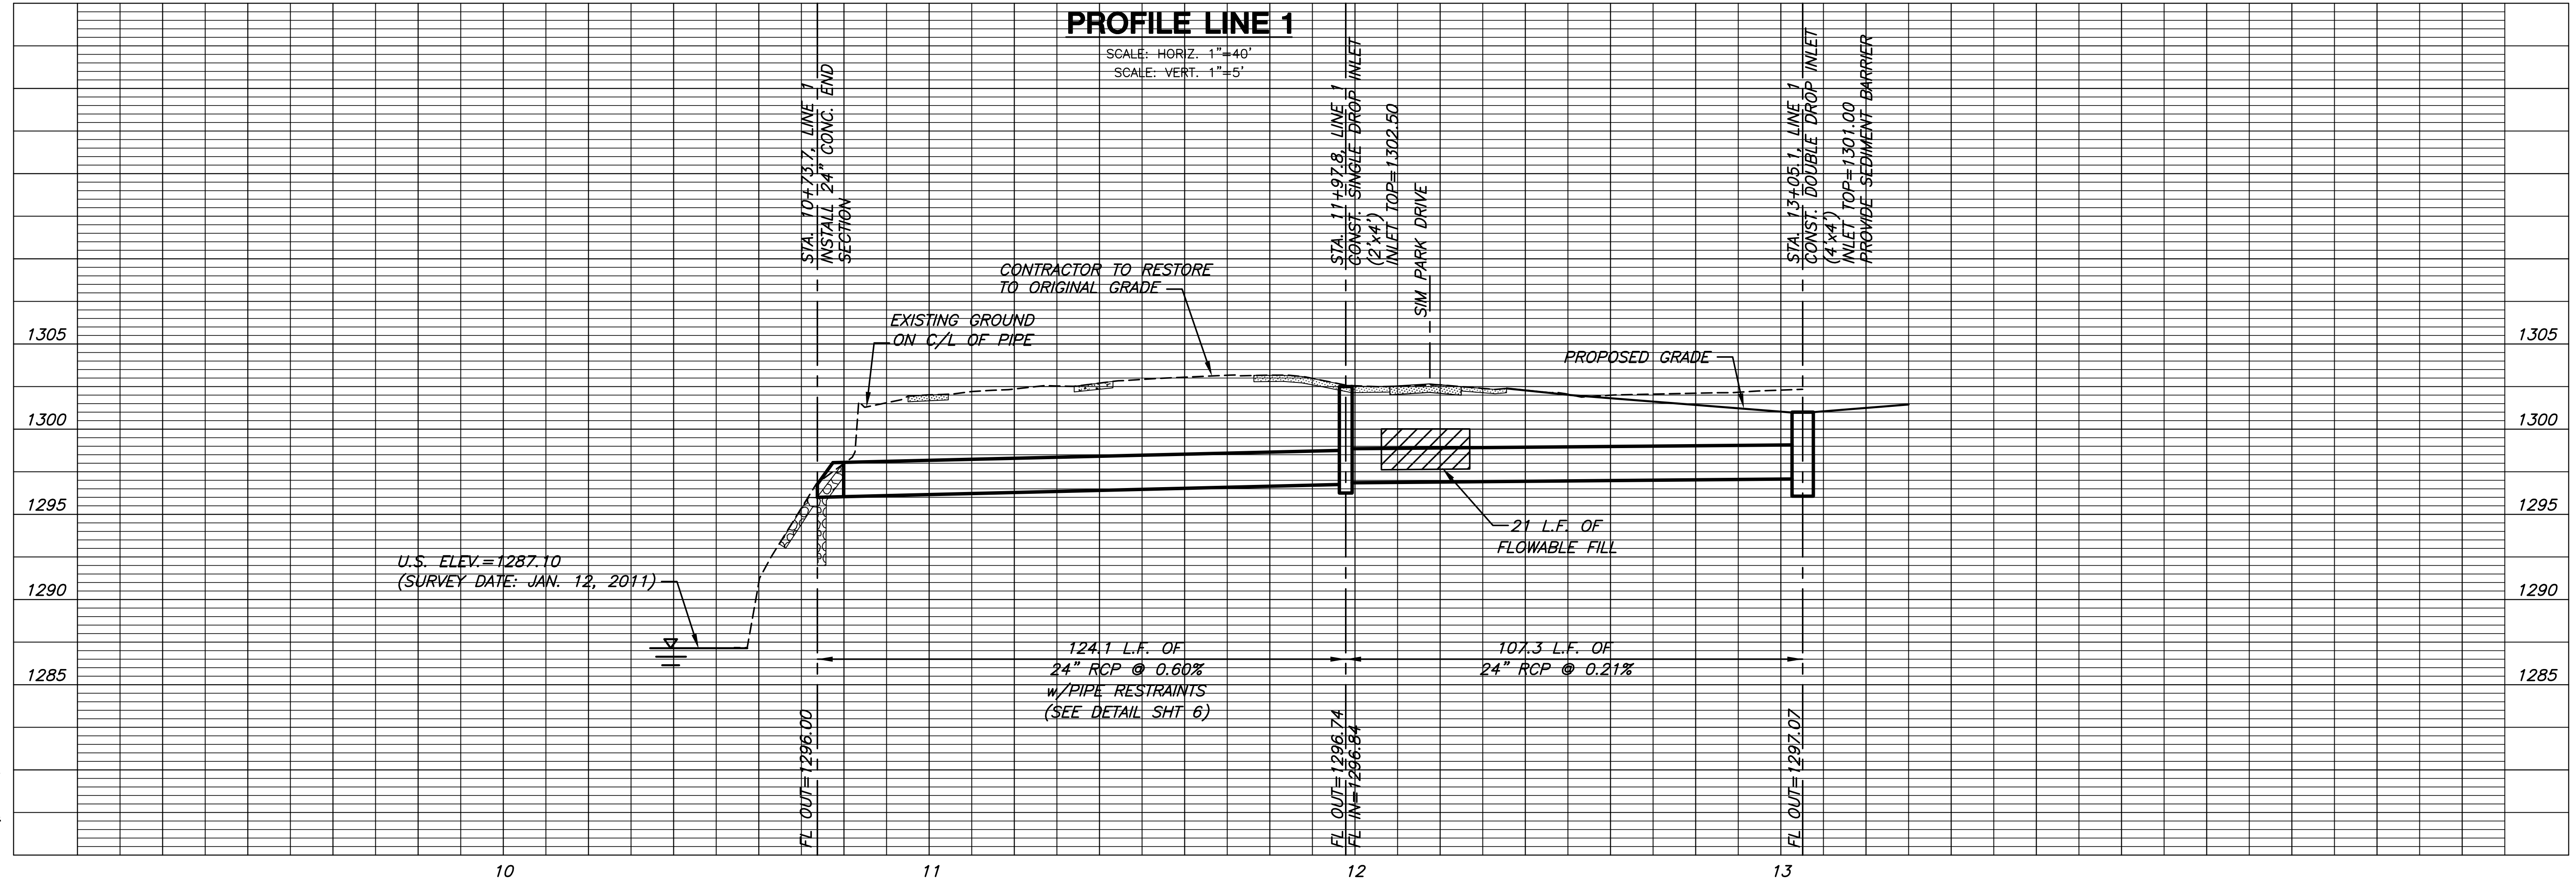

PERIMETER ROAD IMPROVEMENTS
BOTANICA - THE WICHITA GARDENS

LINE 1
SHEET TITLE
472-84976
PROJECT NUMBER

DFL KKL/DM, JRA
DESIGNED DRAWN CHECKED

ISSUED
March 2011
REVISED

SHEET NO.
3 of 21