



**PLAZA HARDSCAPE AND
FENCING IMPROVEMENTS
BOTANICA - THE WICHITA GARDENS**

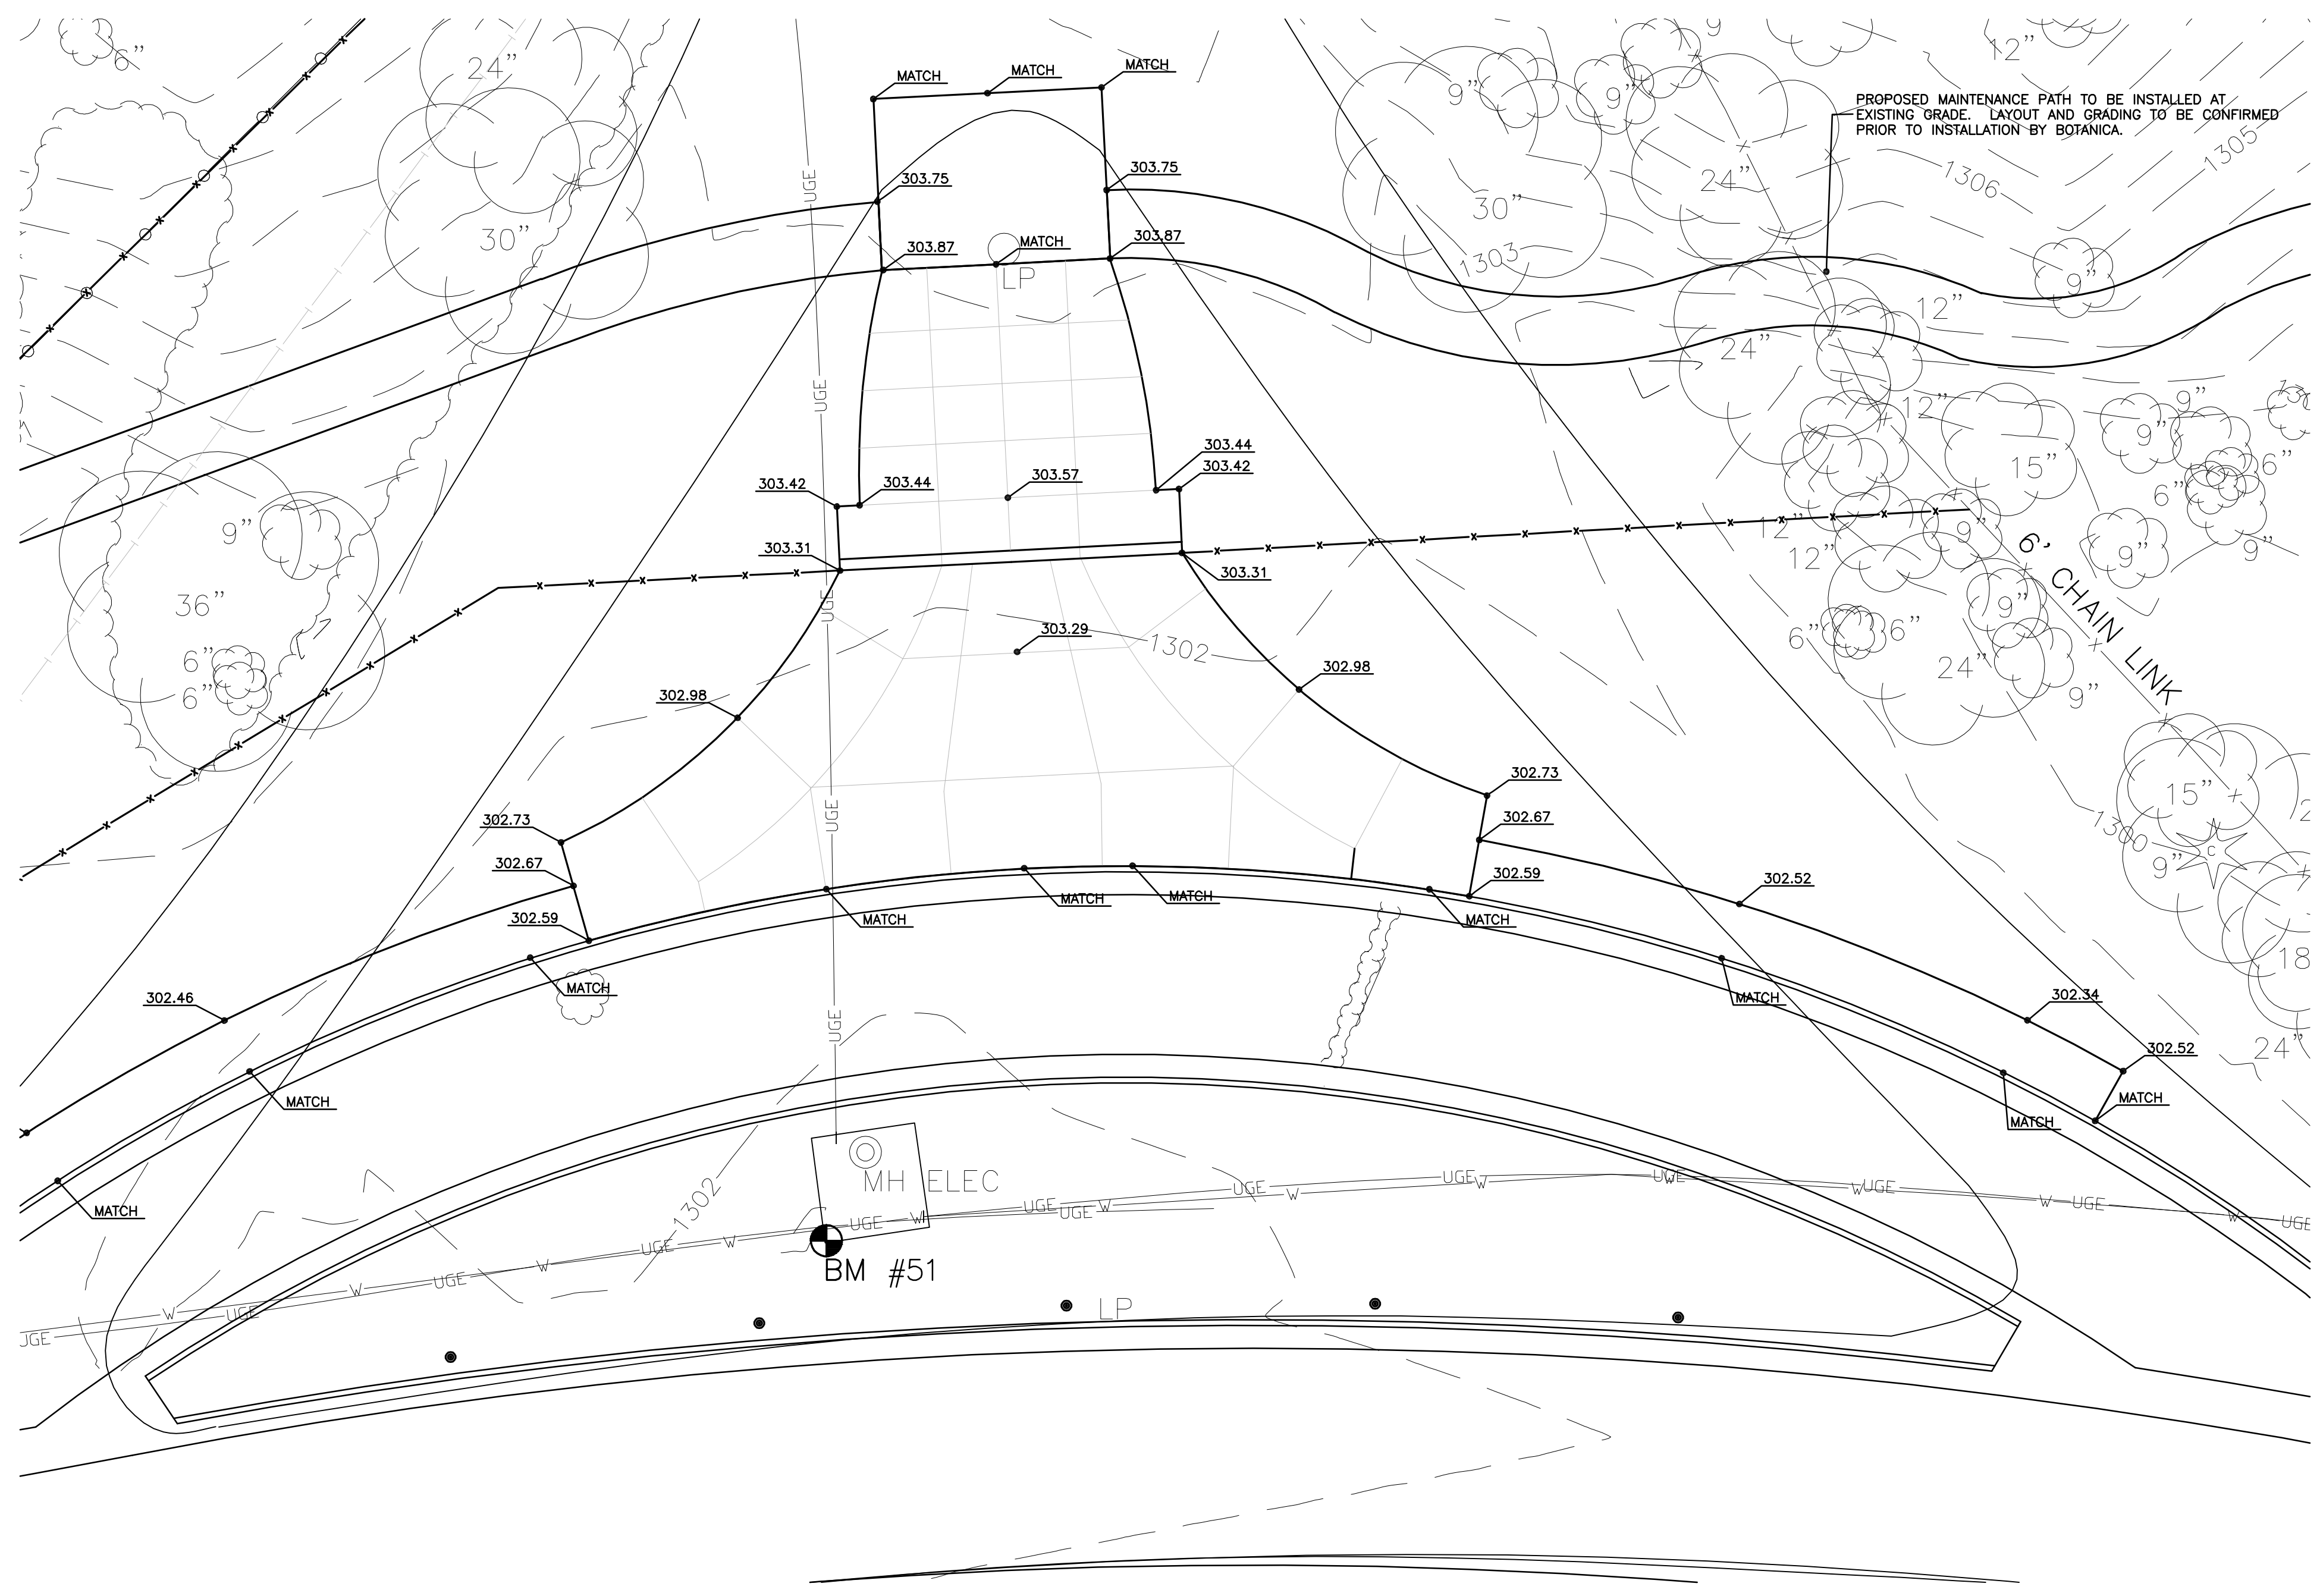

LEGEND

xxx.xx FINISHED GRADE
SPOT ELEVATION

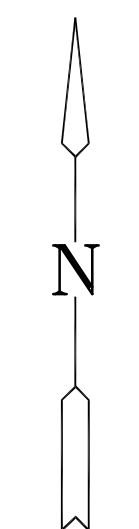

SCALE: 1" = 10'
0 5 10 20

**DROP OFF
GRADING
PLAN**

SHEET TITLE
472-84977

PROJECT NUMBER

DESIGN BY **BJH**
DRAWN BY **BJH**
CHECKED BY **JAG**

ISSUED
MARCH 8, 2011

REVISED

SHEET NO.
9 of 21