


HORIZONTAL CURVE DATA

NAME	P.I. NORTHING	P.I. EASTING	RADIUS (FT.)	ARC LENGTH (FT.)	CHORD LENGTH (FT.)	TANGENT LENGTH (FT.)	CHORD DIRECTION
C-2	1735644.50	1597498.10	2498.00	276.84	276.70	138.56	S 87°46'05" E
C-3	1735606.31	1597901.60	2498.00	245.57	245.47	122.89	S 81°46'36" E
C-4	1735503.05	1598430.88	2445.00	704.53	702.10	354.73	S 70°42'19" E

FENCE COORDINATES

NAME	NORTHING	EASTING
FC-09	1735571.06	1596984.63
FC-10	1735577.17	1597407.58
FC-11	1735572.28	1597602.24
FC-12	1735571.71	1597624.95
FC-13	1735548.84	1597773.09
FC-14	1735510.72	1598019.94
FC-15	1735495.52	1598118.36
FC-16	1735470.02	1598192.27

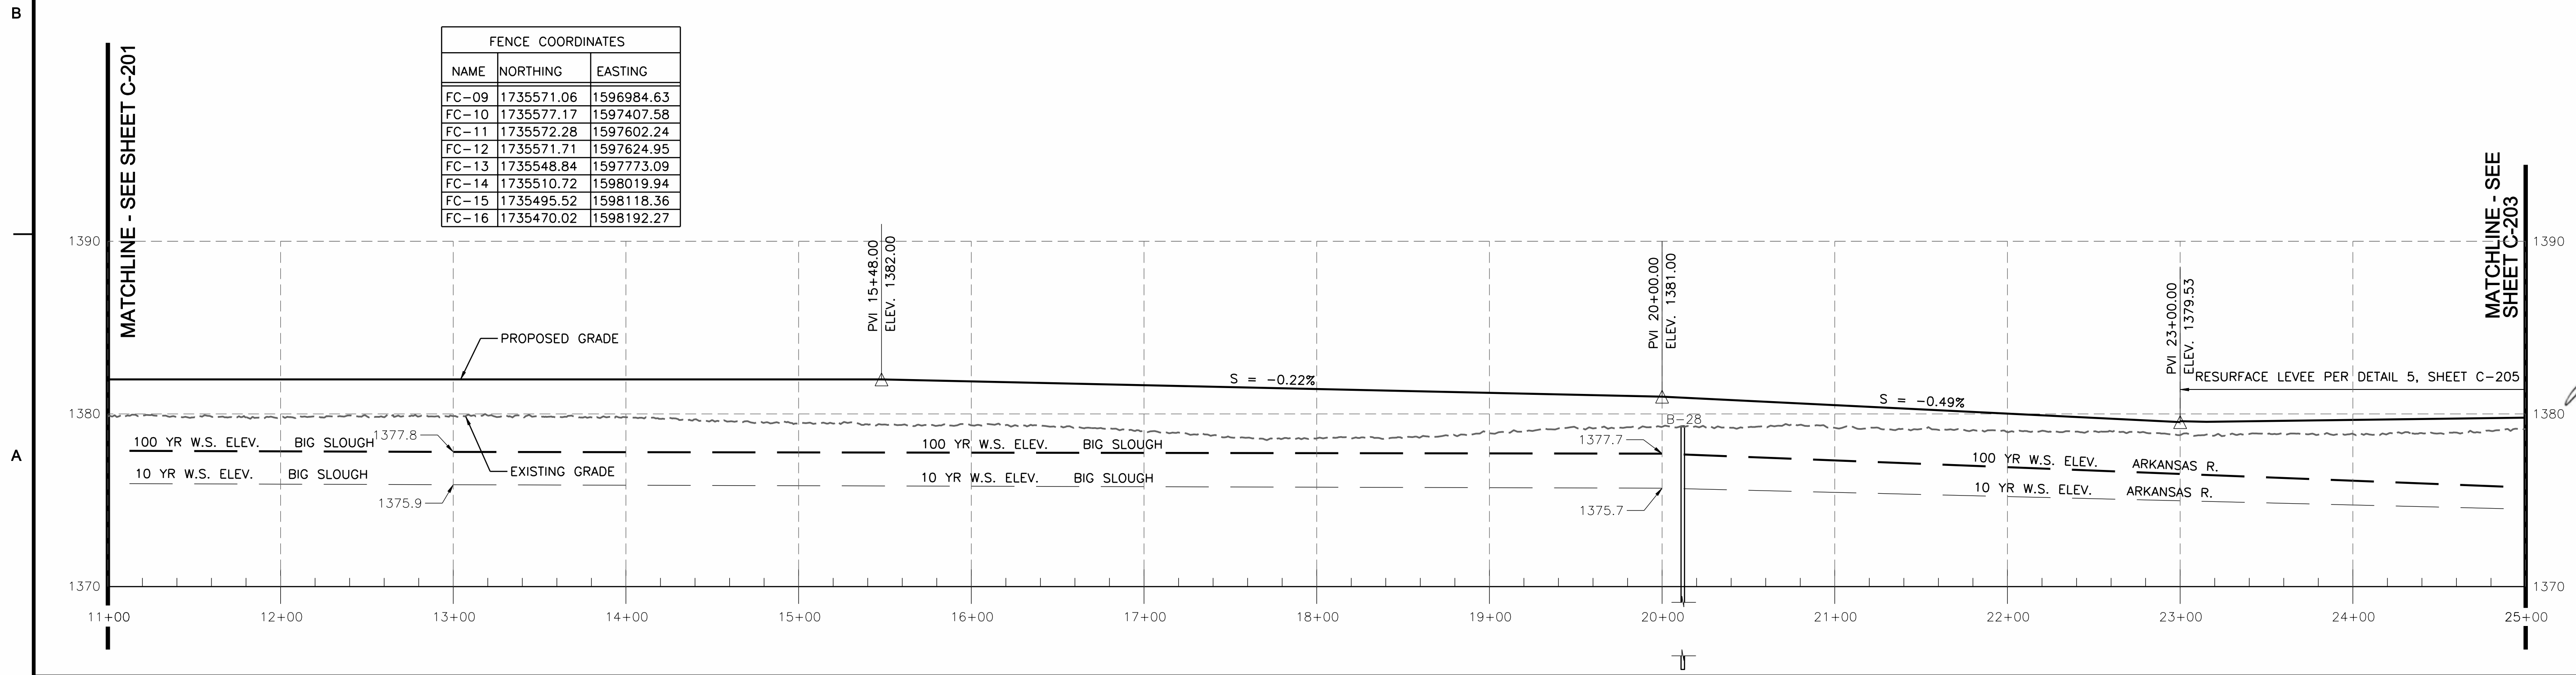

	DATE: []/[]/[]
	DESCRIPTION: []
	MARK: []
ameco AMEC Earth & Environmental, Inc. 1129 SW Wyanemaster Topeka, Kansas 66604 Phone: (785) 272-6830 Fax: (785) 272-6878	
CITY OF WICHITA	
Levee "C" Freeboard Remediation (Station 1560+00 to K-96) Improvements For the WICHITA-VALLEY CENTER LOCAL FLOOD PROTECTION PROJECT WICHITA, KANSAS	
PREPARED FOR THE CITY OF WICHITA, KANSAS 455 N. Main Wichita, KS 67202	
DESIGNED BY: Larry J. Sample, P.E. DWN BY: Staff FILE NAME: 07_PLAN AND PROFILE.dgn AMEC PROJ. NO. 5-6150-0001	DATE: 2011/Feb/02 CKD BY: RLW APP BY: LIS
SITE PLAN AND PROFILE C-202 SHEET 7 OF 28	