


**STORM WATER SEWER #659
GREENWICH OFFICE PARK
SECOND ADDITION**

LINE 1
SHEET TITLE
468-84725
PROJECT NUMBER

JTC JWC DFL
DESIGNED DRAWN CHECKED


ISSUED
March 2011
REVISED

SHEET NO.
6 of 14

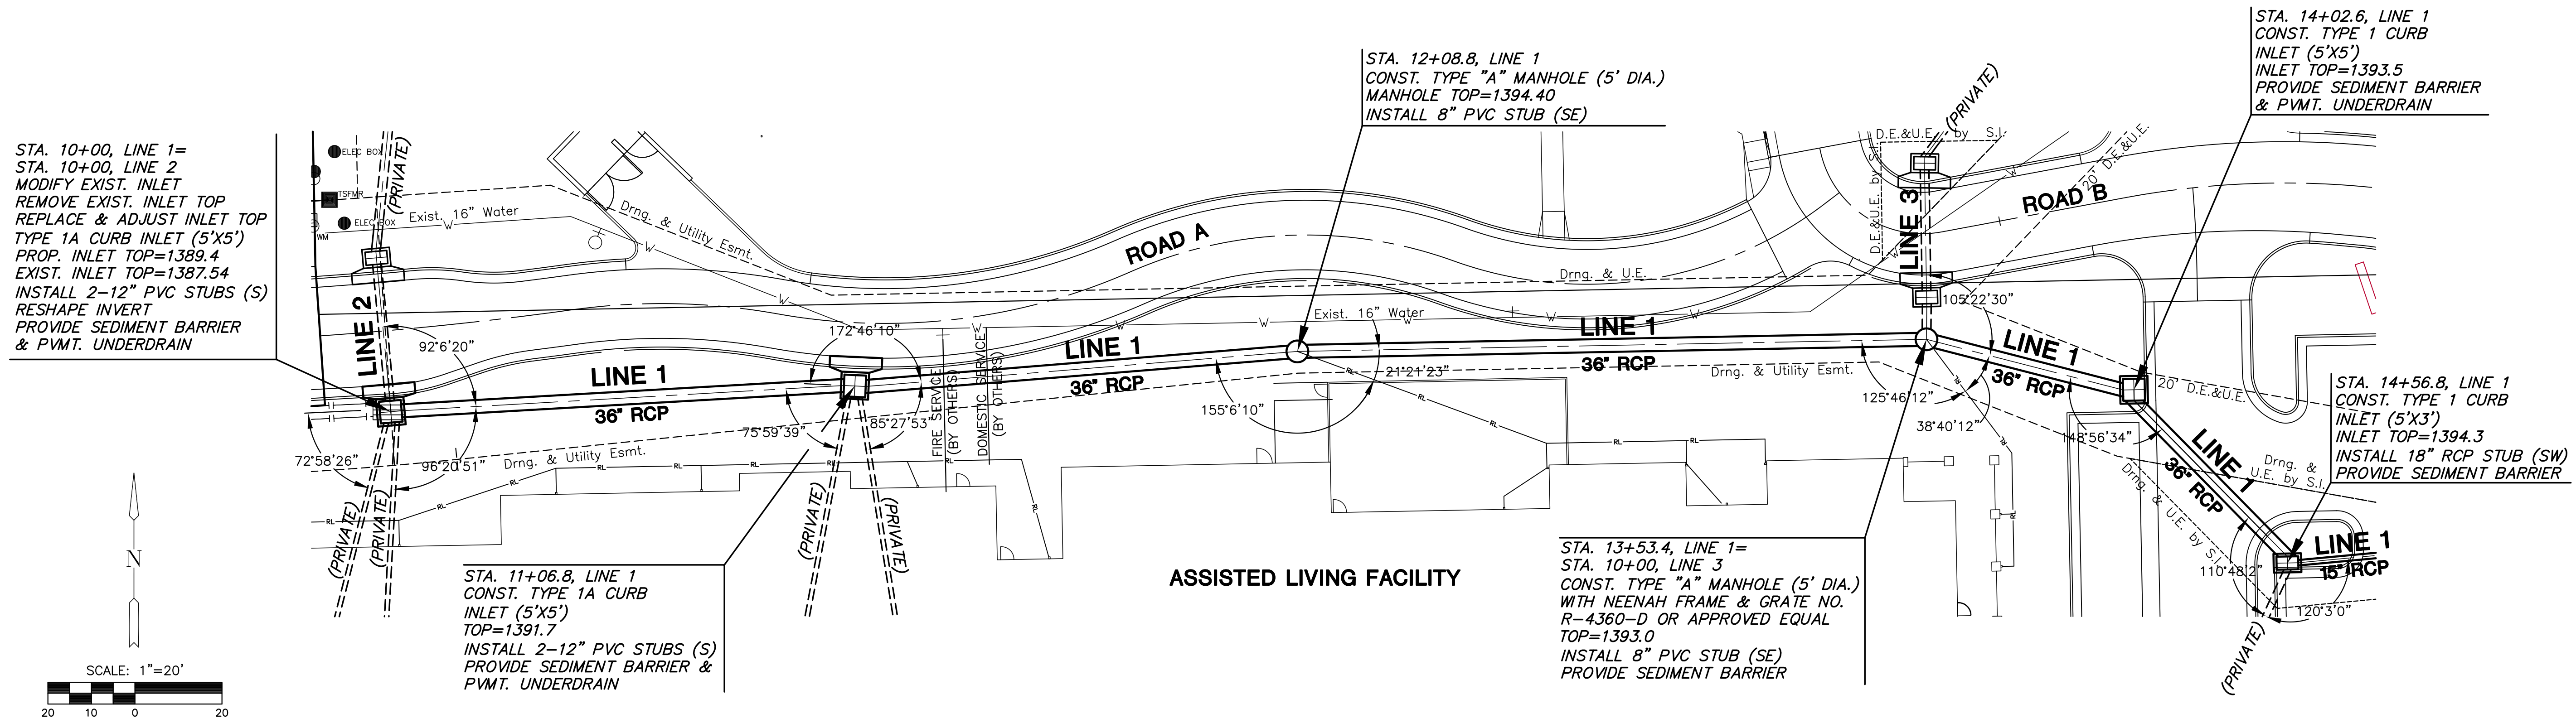

PLAN LINE 1

PROFILE LINE 1

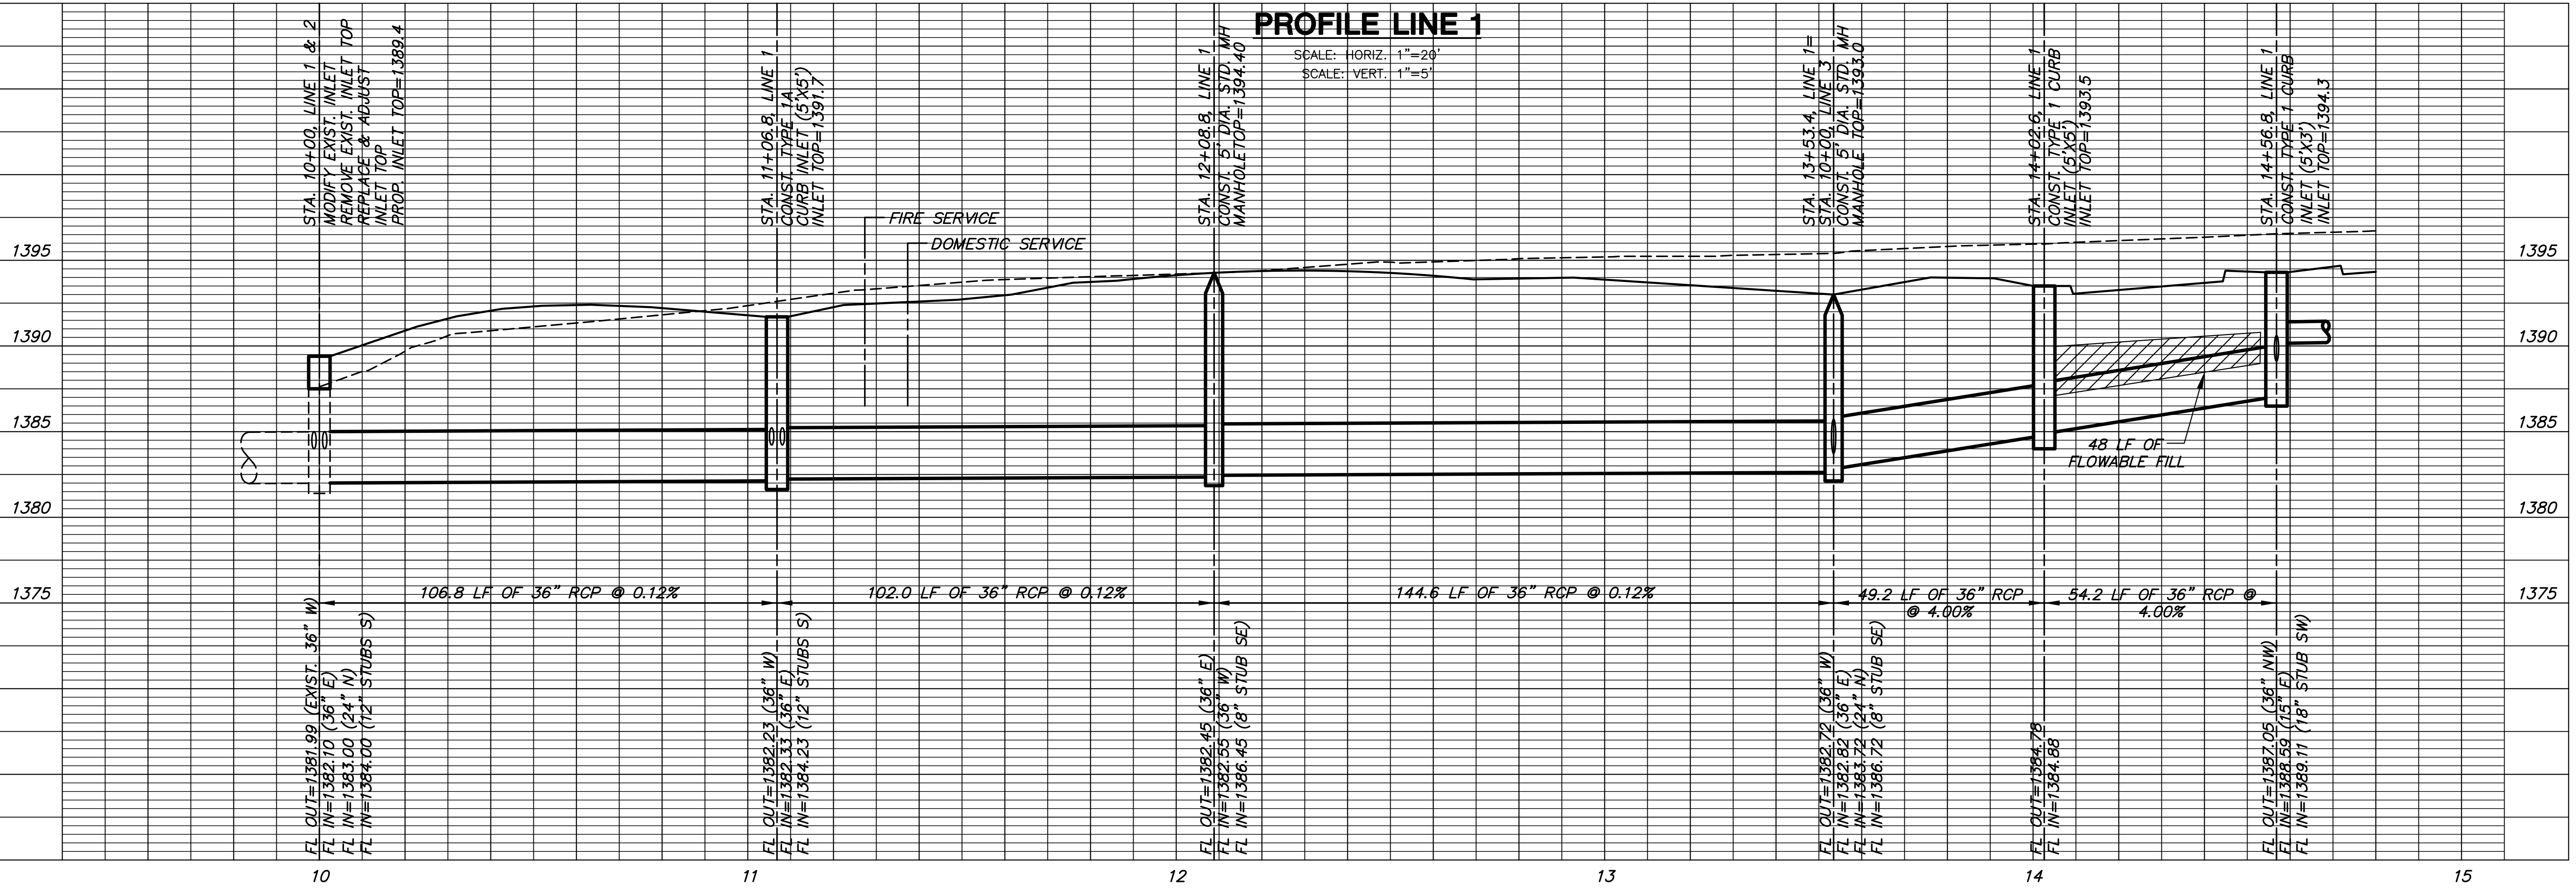

PLOTTED: Wednesday, March 16, 2011 @ 07:25AM

J:\PROJECTS\2010\10356 - REGENT PARK-ALF_1001060356\CAD\CIVIL\SWS\PUBLIC\10356_D1_COW.DWG