


SEE SHEET 5 FOR CUL-DE-SAC GRADING DETAILS


CONSTRUCT COMBINED ROLL TYPE CURB AND GUTTER (3 5/8") BOTH SIDES

CONSTRUCT 5" ASPHALT CONCRETE PAVEMENT W/ 5" CRUSHED ROCK BASE

CONSTRUCT COMBINED ROLL TYPE CURB AND GUTTER (3 5/8") BOTH SIDES

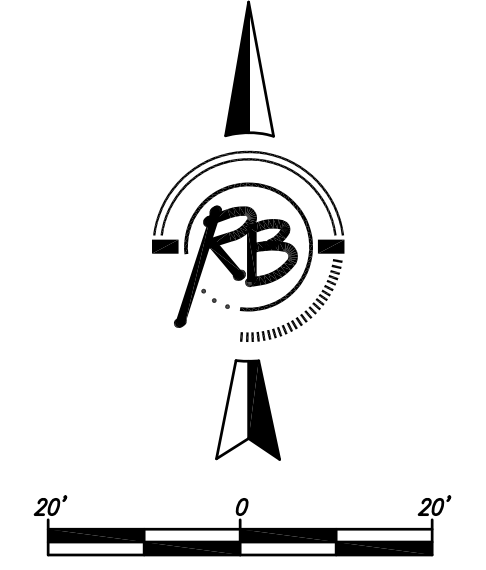

Kingless & Bohm, P.A.
Engineering, Surveying, Land Planning
924 North Main
Wichita, Kansas 67203
www.kinglessandbohm.com

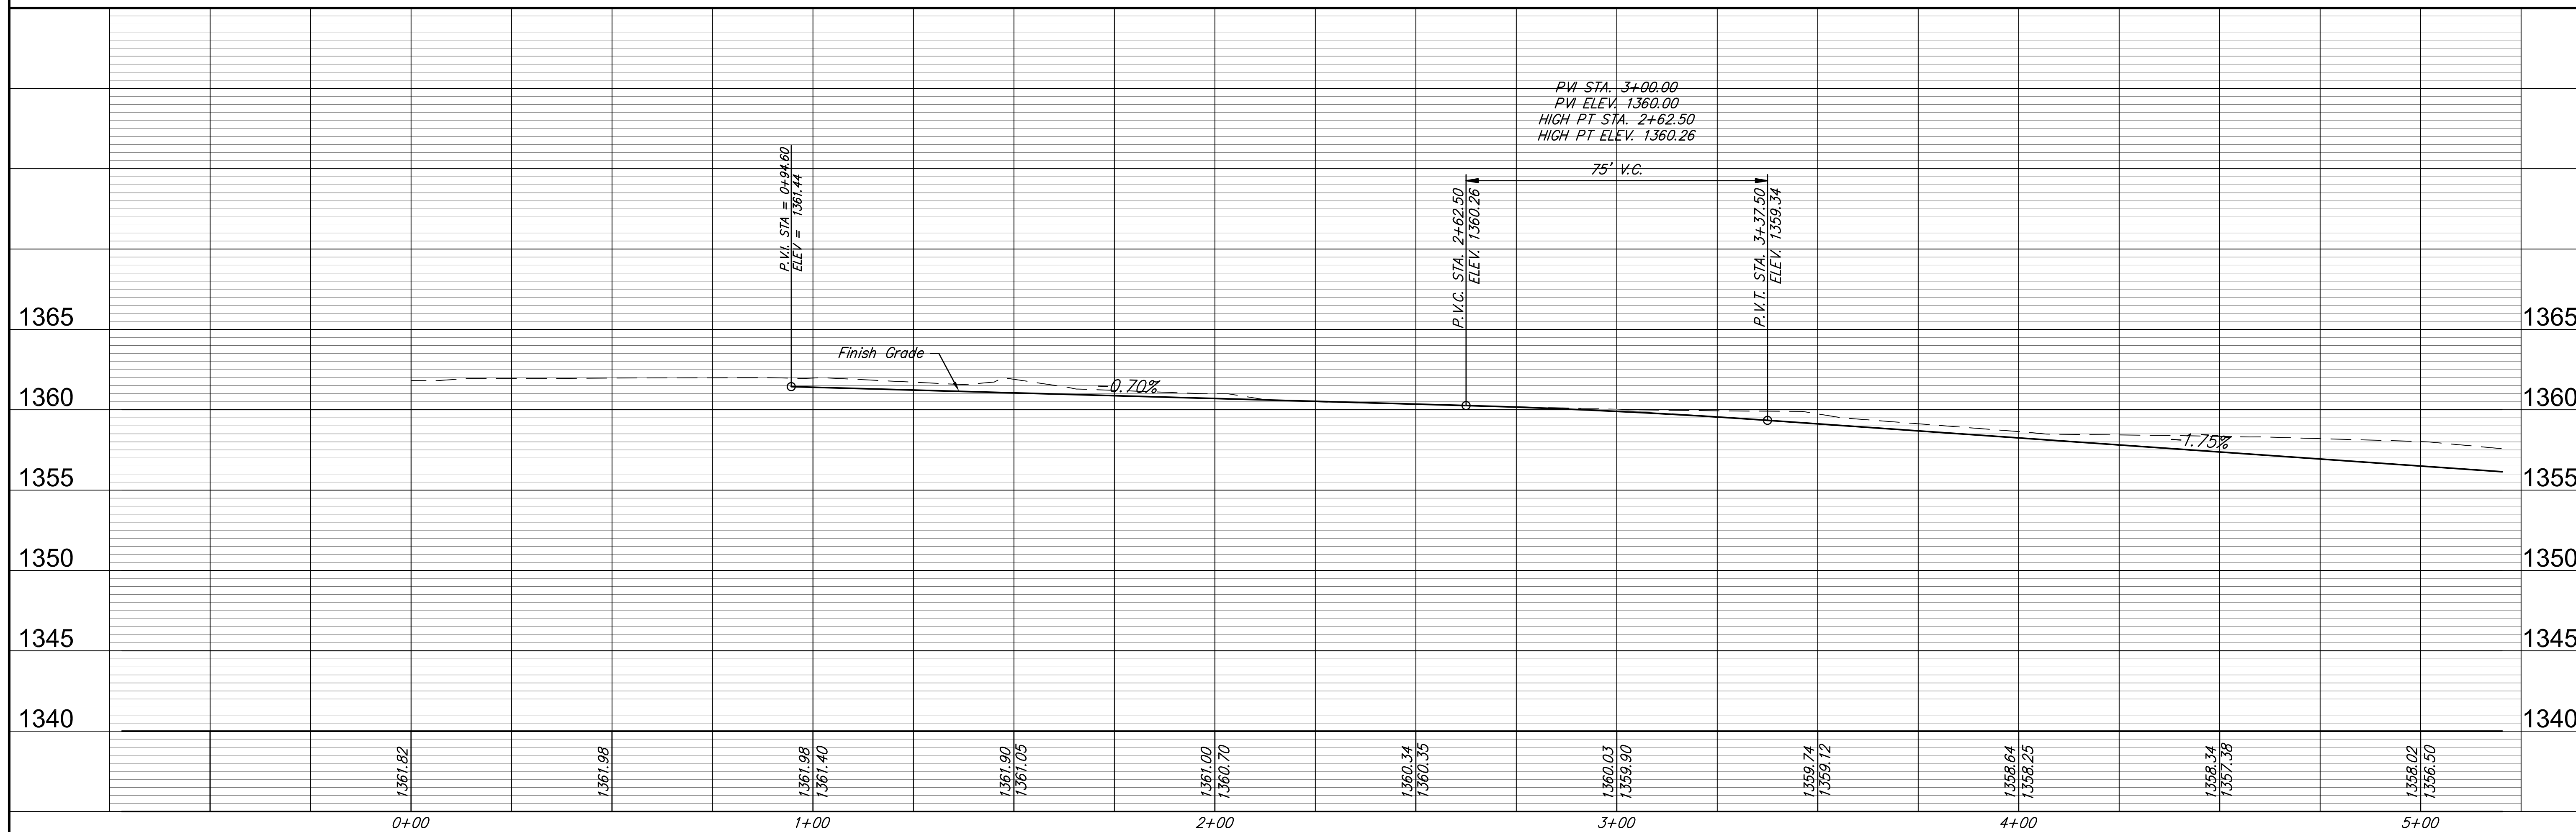

REVISION	DATE	BY	REVIEW

DESIGN	RA	DATE
KWL		

PROJECT NUMBER	DRAWING FILE

Job: 3143E Eng. Job: Willowgreen Cir 11

PROJECT NUMBER	DATE

PAVING IMPROVEMENTS
WILLOWGREEN CIR.
WICHITA, KANSAS

RB JOB	SHEET
3143E	3

OF 22