



NOTE: FIELD ADJUST END SECTION TO MATCH AS-BUILT POND SLOPE.

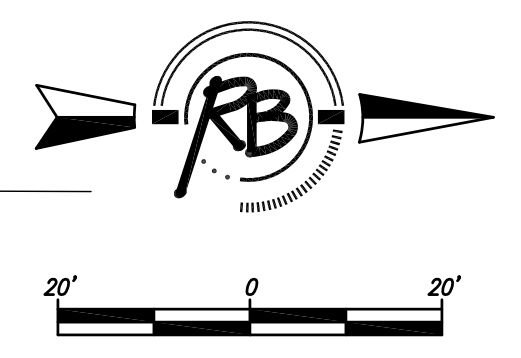

Kingless & Bohm, P.A.
 Engineering, Surveying, Land Planning
 924 North Main
 Wichita, Kansas 67203
 (316) 264-0008
 Fax: (316) 264-0001
 www.kinglessandbohm.com

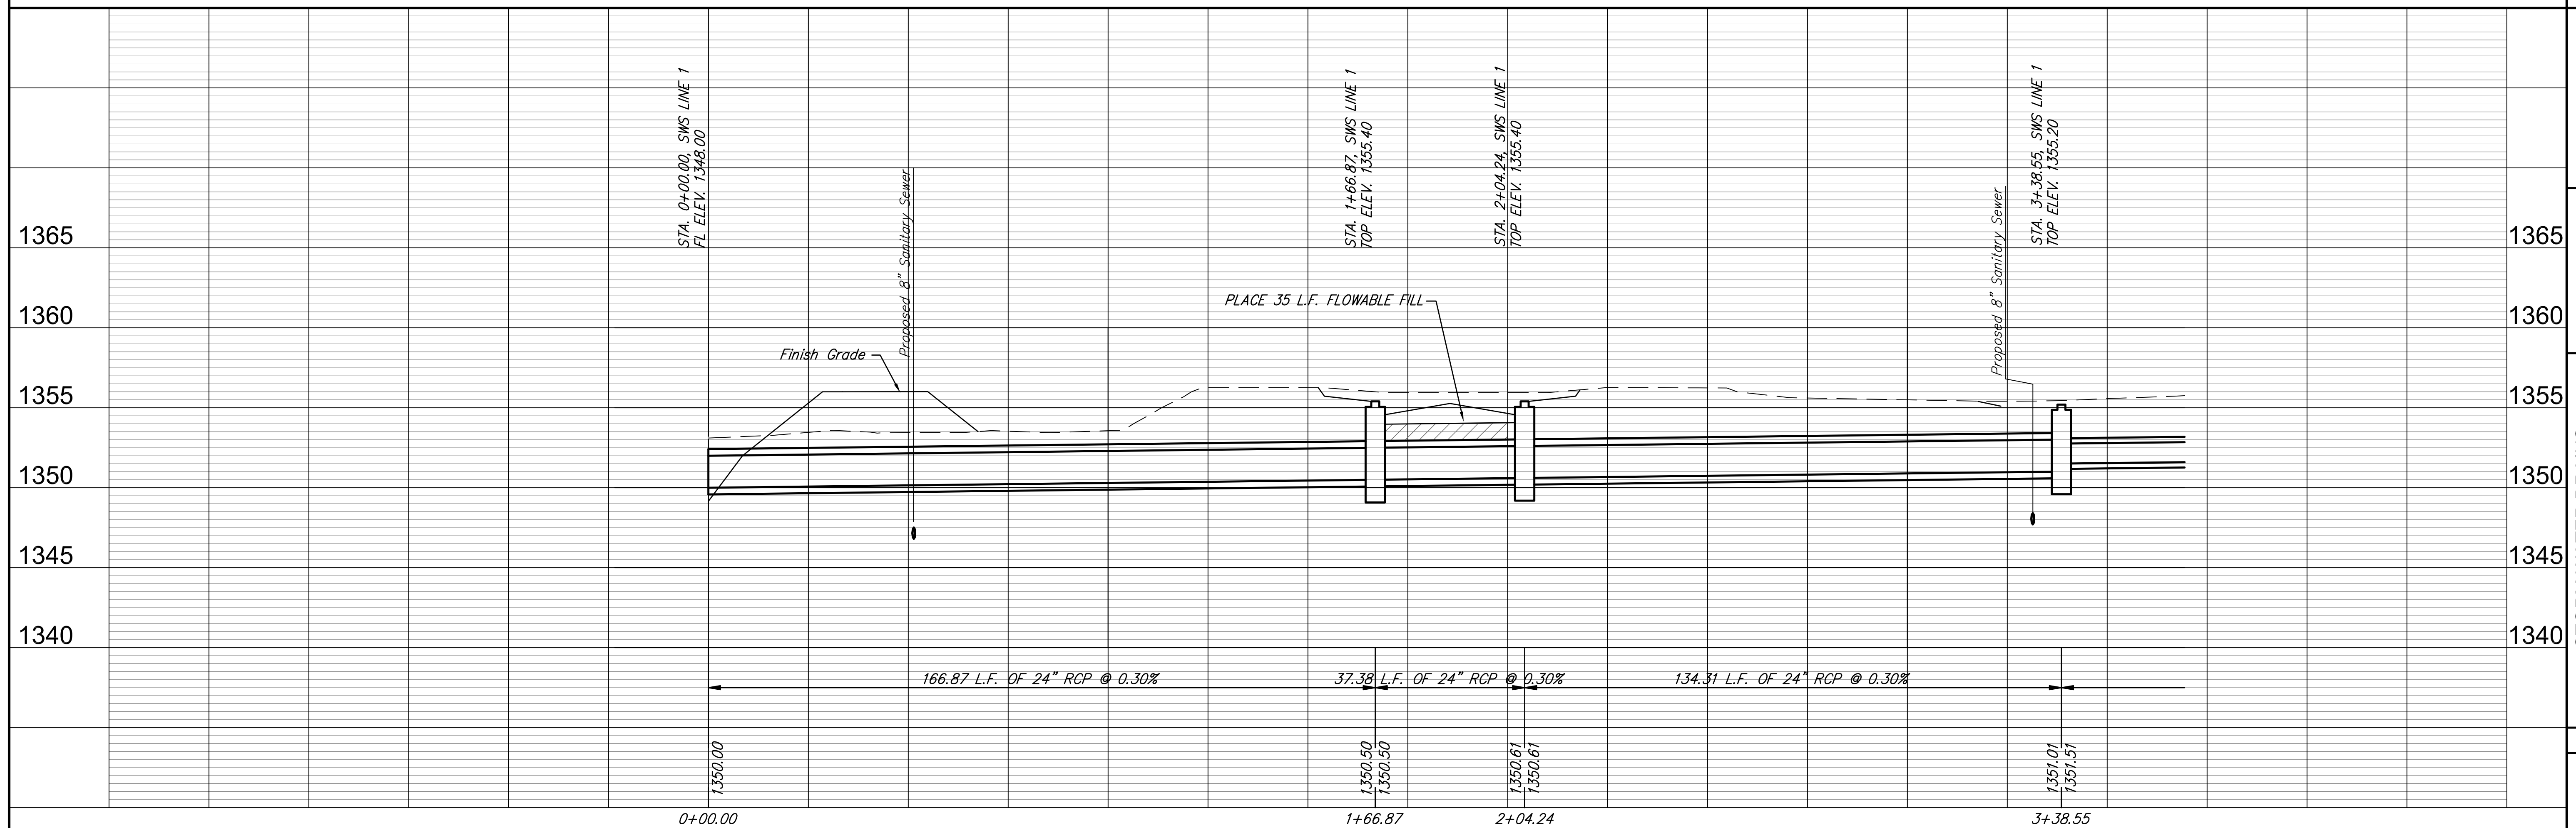

REVISION	REVIEW
DRAWN	DATE
DESIGN	UTILITY
PROJECT NUMBER	ROWING FILE
Case Bell 3 Eng Base [sws 1]	
STORM WATER DRAINS	
LINE 1	
WICHITA, KANSAS	
RB JOB	3743E
SHEET	6
OF	22