



Point Table			
Point #	Northing	Easting	Description
100	21109.22	21527.72	PT
101	21108.51	22068.98	PC
102	21104.57	22129.00	PT
103	21088.08	22255.17	PC
104	21083.60	22322.11	PT
105	21082.57	22595.89	BLK COR
106	20820.08	22594.91	BLK COR
107	20821.64	22178.44	PC
108	20831.89	22076.37	PT
109	20845.68	22018.14	PC
110	20814.43	22011.29	PC
111	20801.61	22069.73	PT
112	20790.64	22178.32	PC
113	20788.08	22594.79	BLK COR
114	20655.08	22594.29	BLK COR
115	20656.22	21994.29	PROP LINE COR
116	20735.73	21821.37	PROP LINE COR
117	20927.39	21821.63	PROP LINE COR

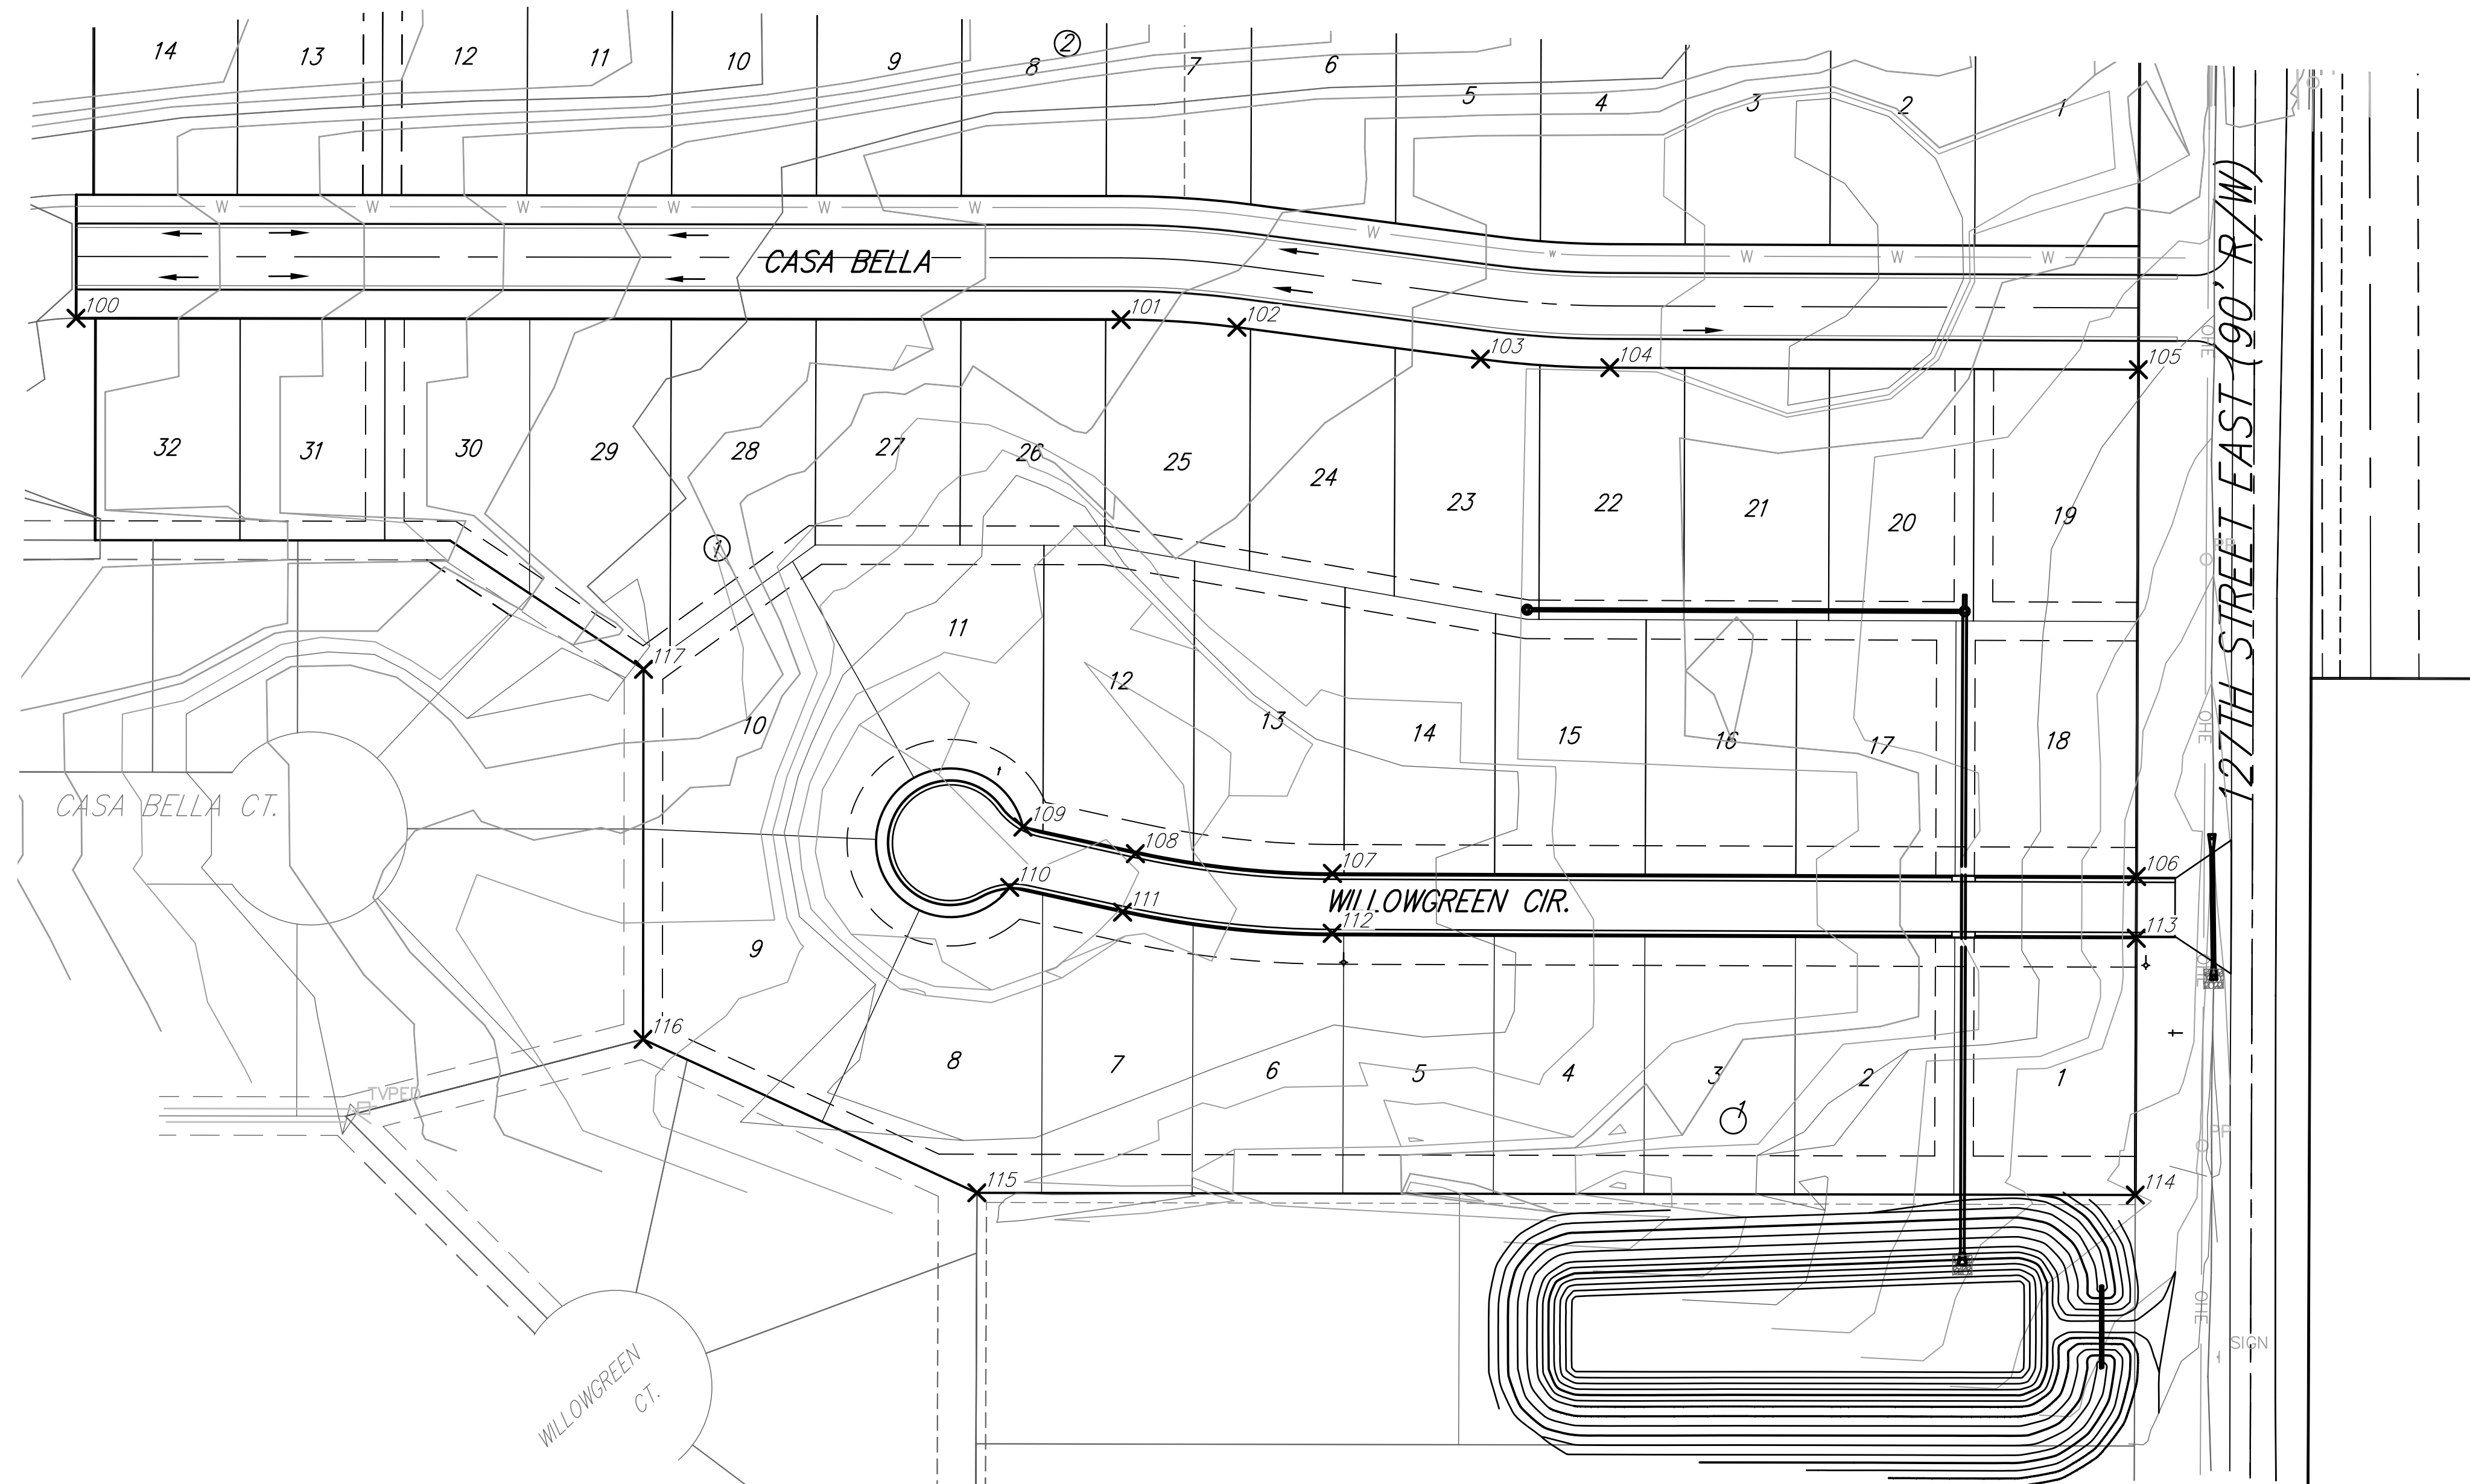

**Casa Bella 3rd Addition  
Coordinate Map  
WICHITA, KANSAS**

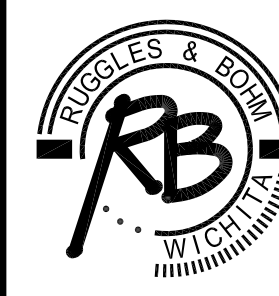

**Ruggles & Bohm, P.A.**  
Engineering, Surveying, Land Planning  
924 North Main  
Wichita, Kansas 67203  
www.rbkansas.com

(316) 264-8008  
(316) 264-4621 fax  
E-mail: info@rbkansas.com

DESIGN **KWL**  
DRAWN **RA**  
REVIEW  
UTILITY  
DATE ...

PROJECT NUMBER ...

FRS JOB **3743E**  
SHEET **19**  
OF  
**22**

DRAWING FILE: Paving Details {Coordinate Sheet}      PROJECT NUMBER: ...