


LEGEND

PP	UTILITY POLE
LP	LIGHT POLE
DM	DEAD MAN
WM	WATER METER
WV	WATER VALVE
GV	GAS VALVE
SS MH	SANITARY SEWER MANHOLE
SWS MH	STORM SEWER MANHOLE

WATER LINE NO. 3

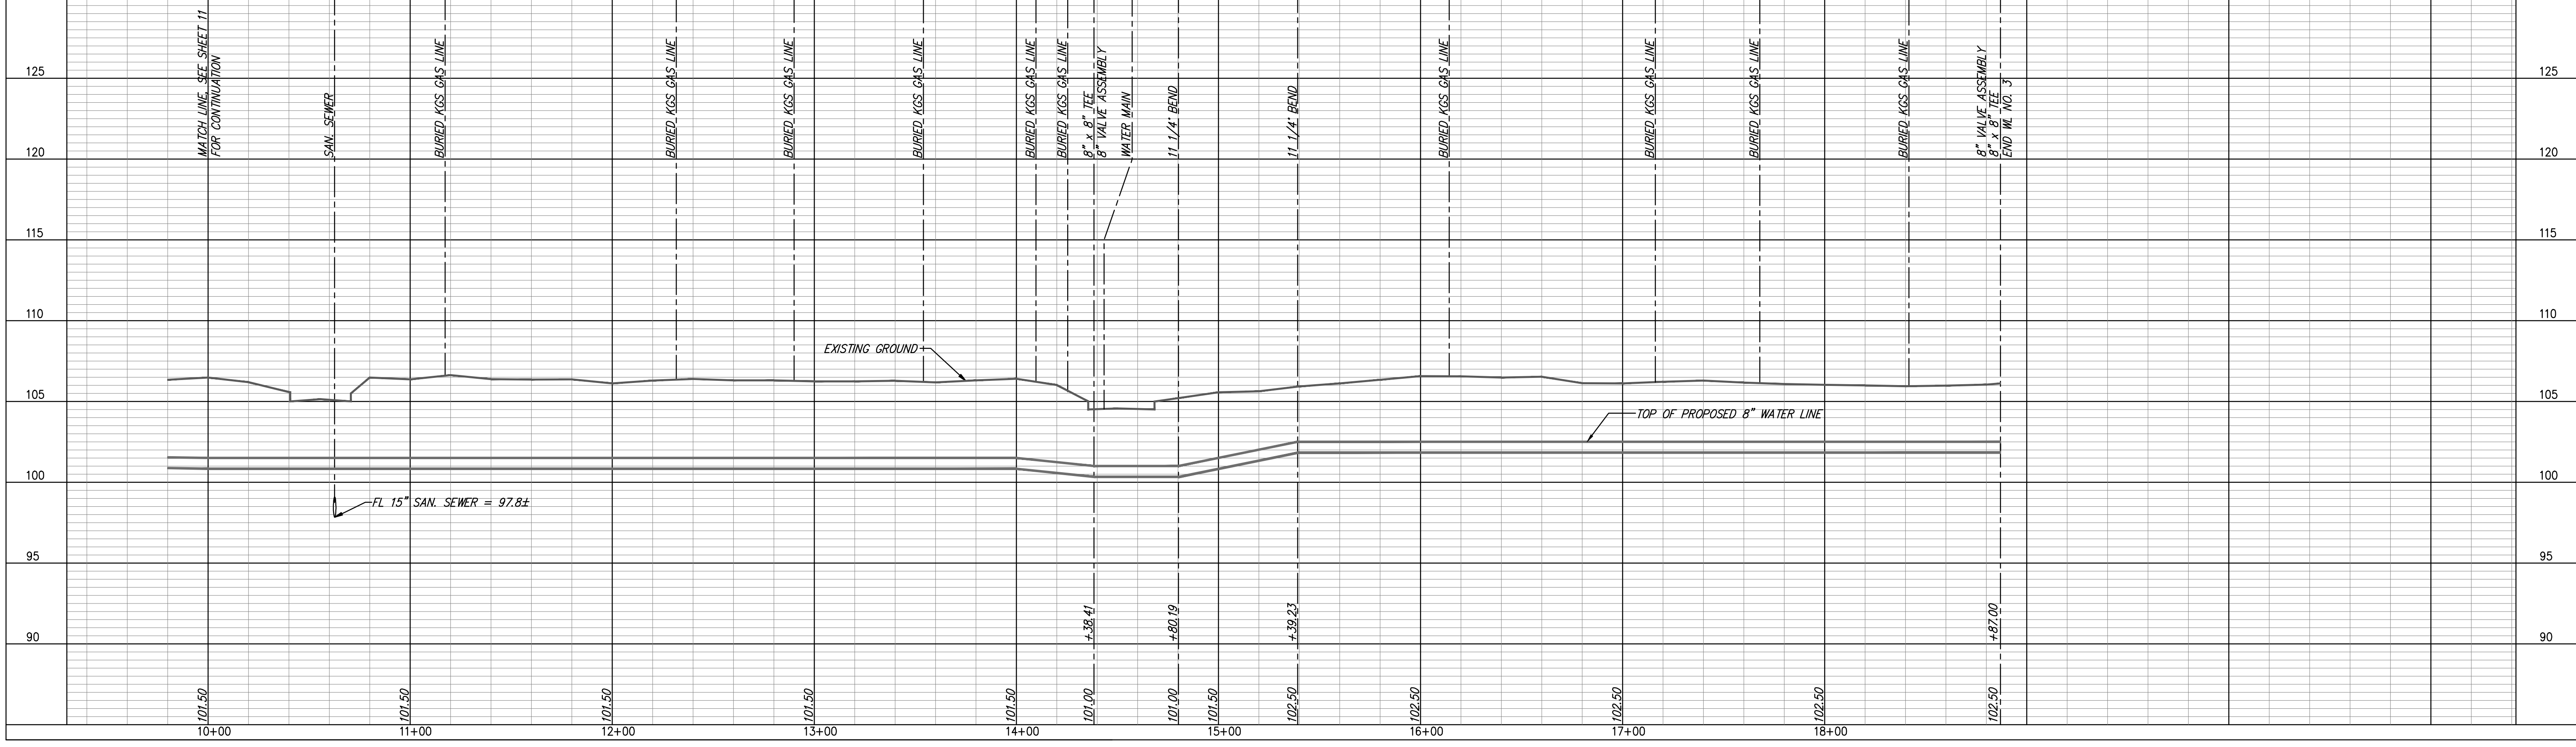

YOUNG & ASSOCIATES, P.A.
 Civil and Environmental Engineers
 100 S. Georgia, Derby, KS 67037
 Tel: (316)788-2555 | Fax: (316)788-4408 | Email: young@emaha.com

Copyright 2006, by Young & Associates, P.A., all rights reserved. Prepared in the United States of America. This drawing is the property of Young & Associates, P.A. and may not be reproduced in any form without the specific written permission of Young & Associates, P.A. The accuracy of the original or copied printed data not constitute a warranty.

WATER LINE NO. 3
PLAN AND PROFILE
McCormicks Water Main Replacement
City of Wichita, Sedgwick County, Kansas

REVISIONS

NO.	DATE	BY	COMMENTS
1	2-15-07	DMS	DESIGNED: DAS
2			CHECKED: GRY
3			APPROVED: