


BENCHMARKS:



BM #1: "□" Cut on top of curb, east side of Ridgehurst, adjacent to common front lot corner of Lots 6 & 7, Block E, Stonebridge 2nd Addition.
ELEV. = 1348.51 NGVD29

BM #2: "□" Cut on top of curb, south side of Sundance, near end of pavement in front of Lot 6, Block 3, Savannah at Castle Rock Ranch 7th Addition.
ELEV. = 1347.33 NGVD29

Scale: 1" = 40' Horizontal
1" = 5' Vertical
• = Iron

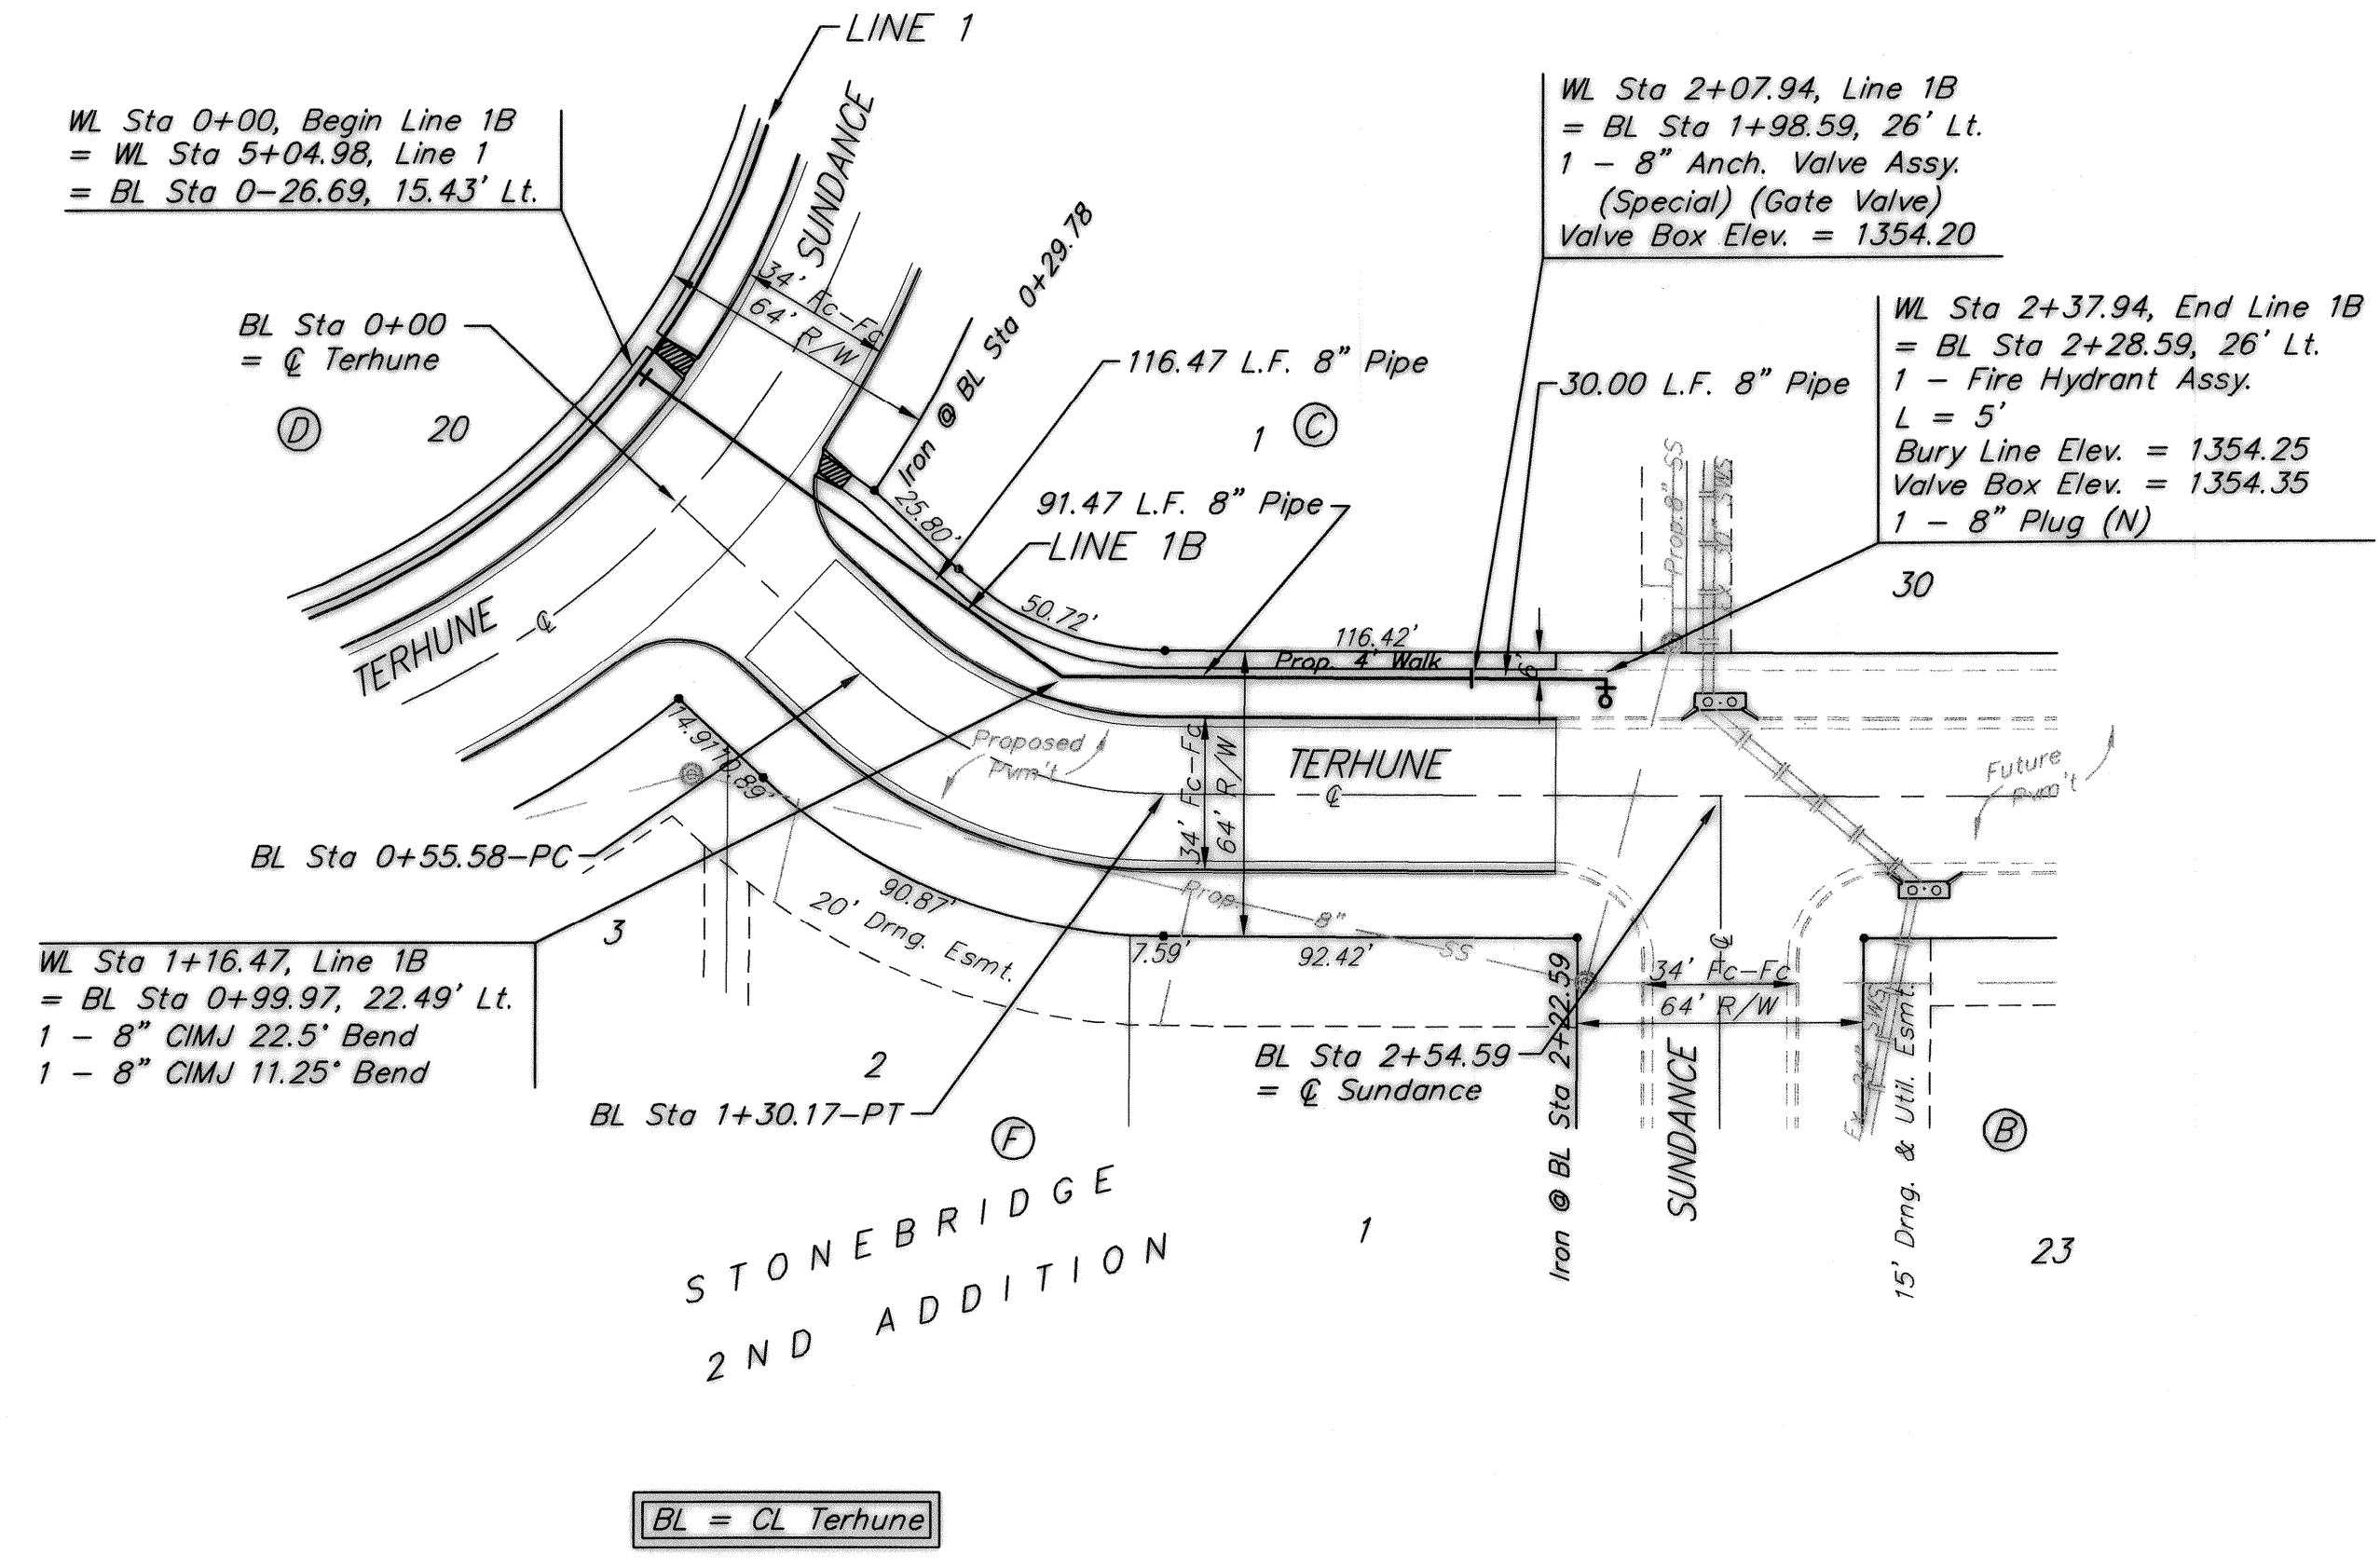

BL = CL Terhune

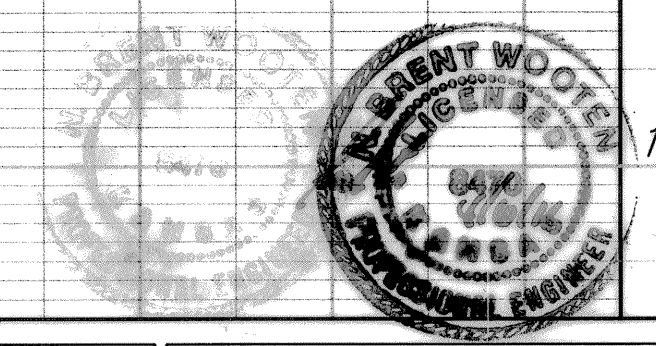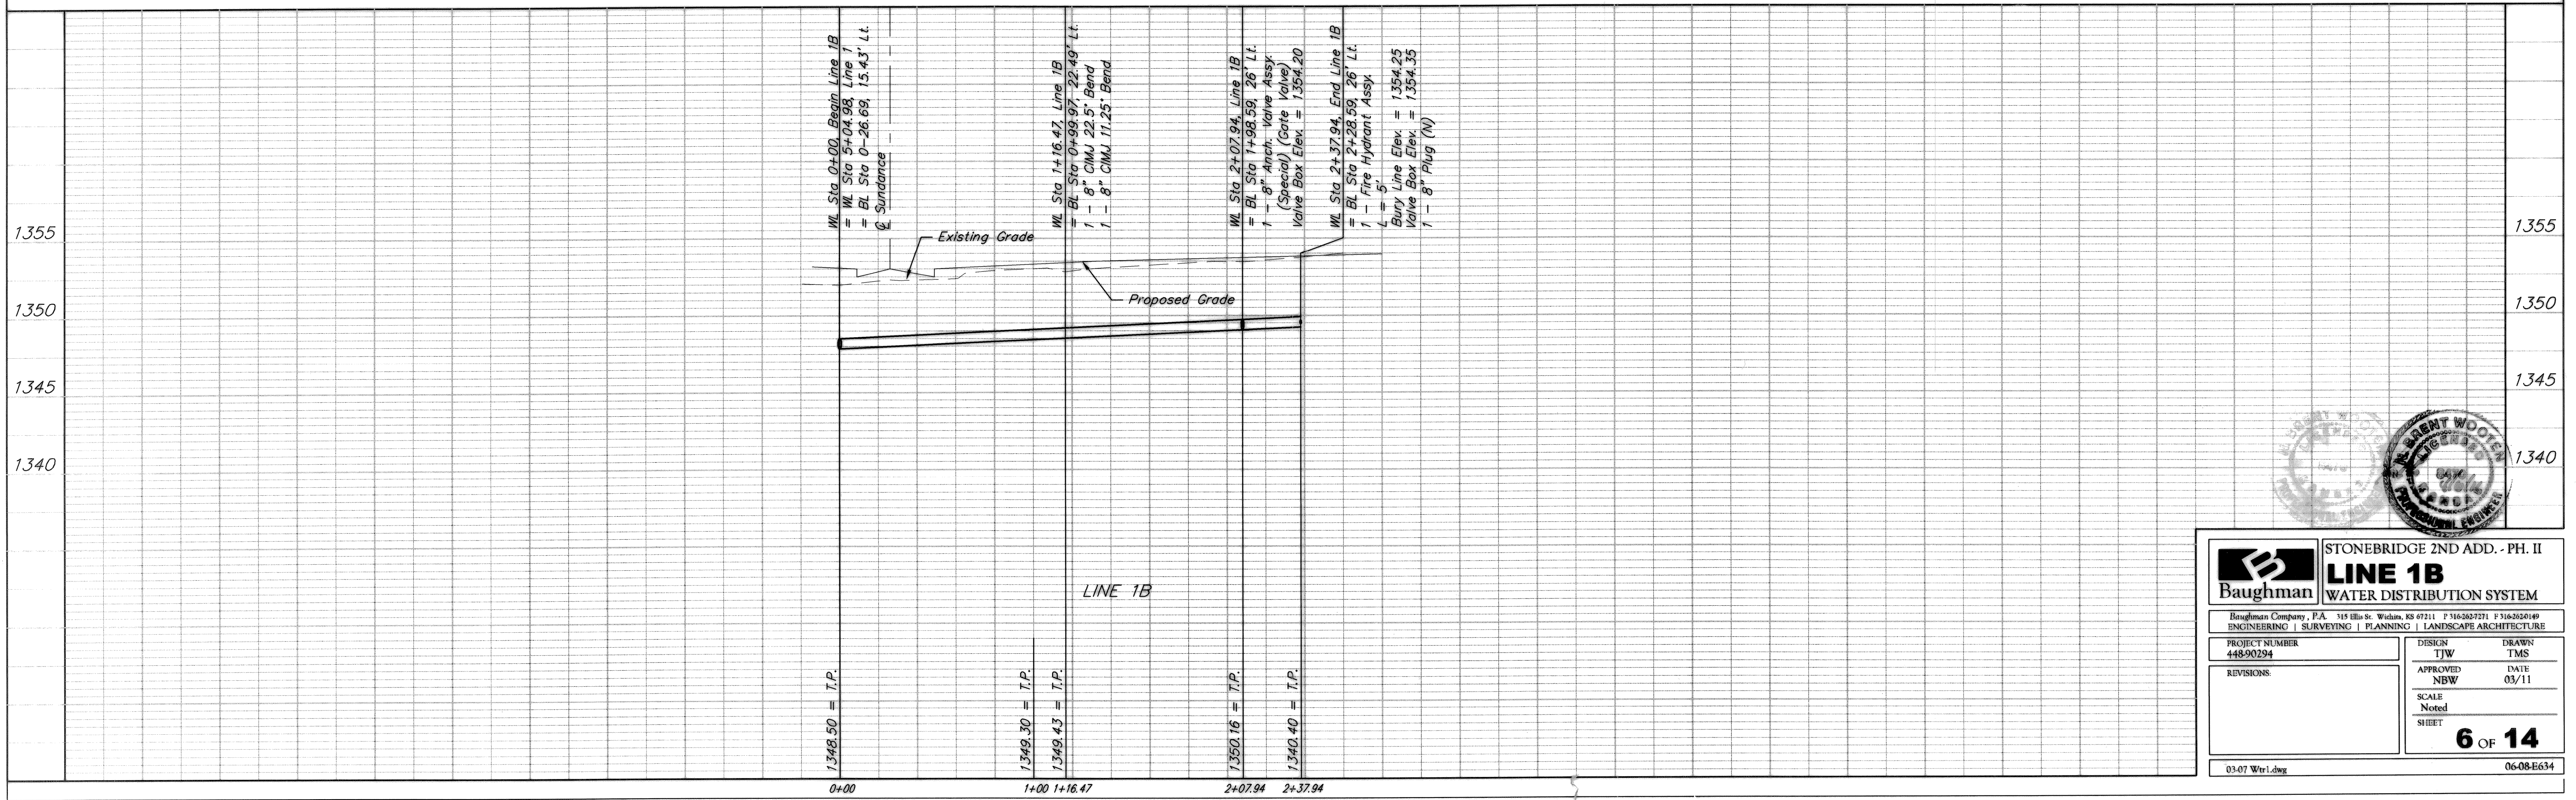

Baughman		STONEBRIDGE 2ND ADD. - PH. II	
		LINE 1B	
		WATER DISTRIBUTION SYSTEM	
<small>Baughman Company, P.A. 115 Ellis St. Wichita, KS 67211 P 316-262-7271 F 316-262-0149 ENGINEERING SURVEYING PLANNING LANDSCAPE ARCHITECTURE</small>			
PROJECT NUMBER 448-90294	DESIGN TJW	DRAWN TMS	
REVISIONS:	APPROVED NBW	DATE 03/11	
	SCALE Noted		
	SHEET	6 OF 14	
<small>03-07 Wtr1.dwg</small>		<small>06-08-E634</small>	