
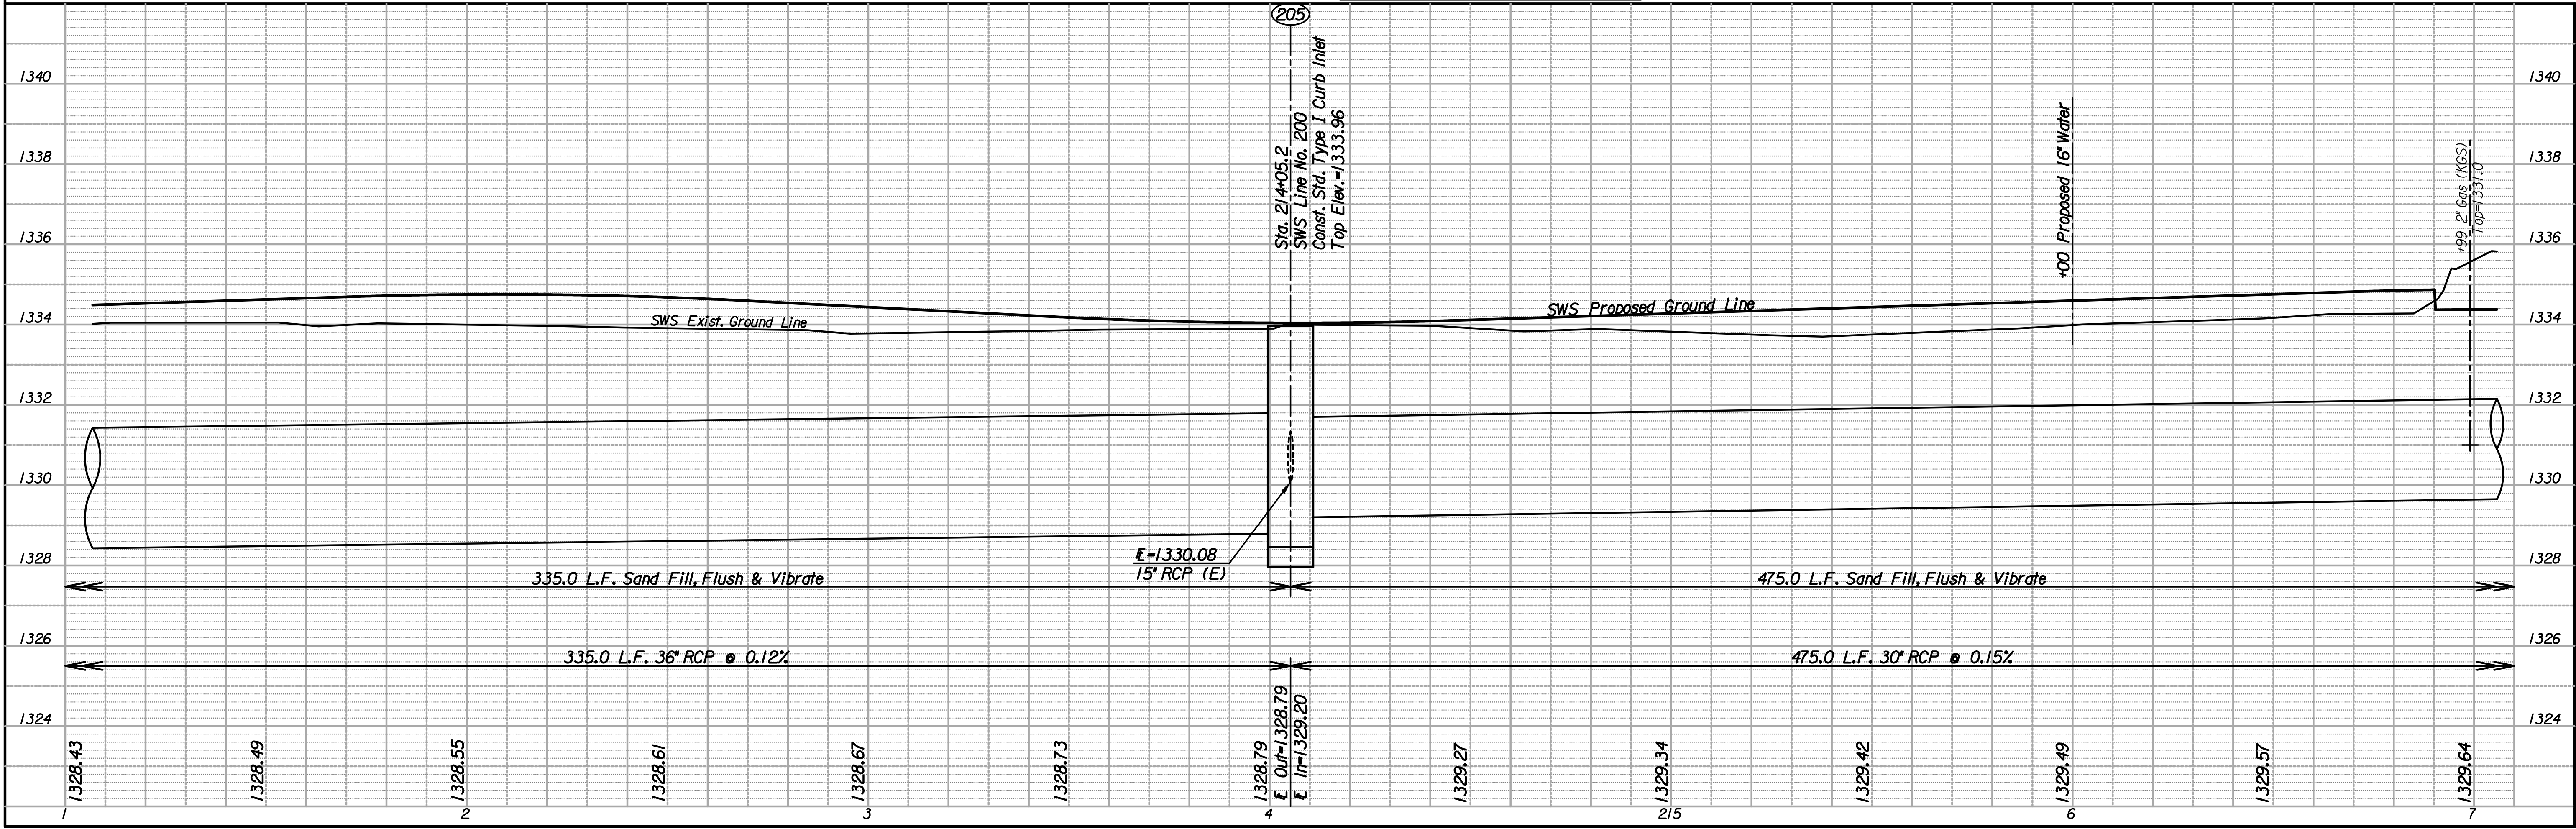


Plotted By: svb Date: 1/21/2011 1:56:41 PM
 FILE: I:\2008\08208-SWS\System 200-3.cgn

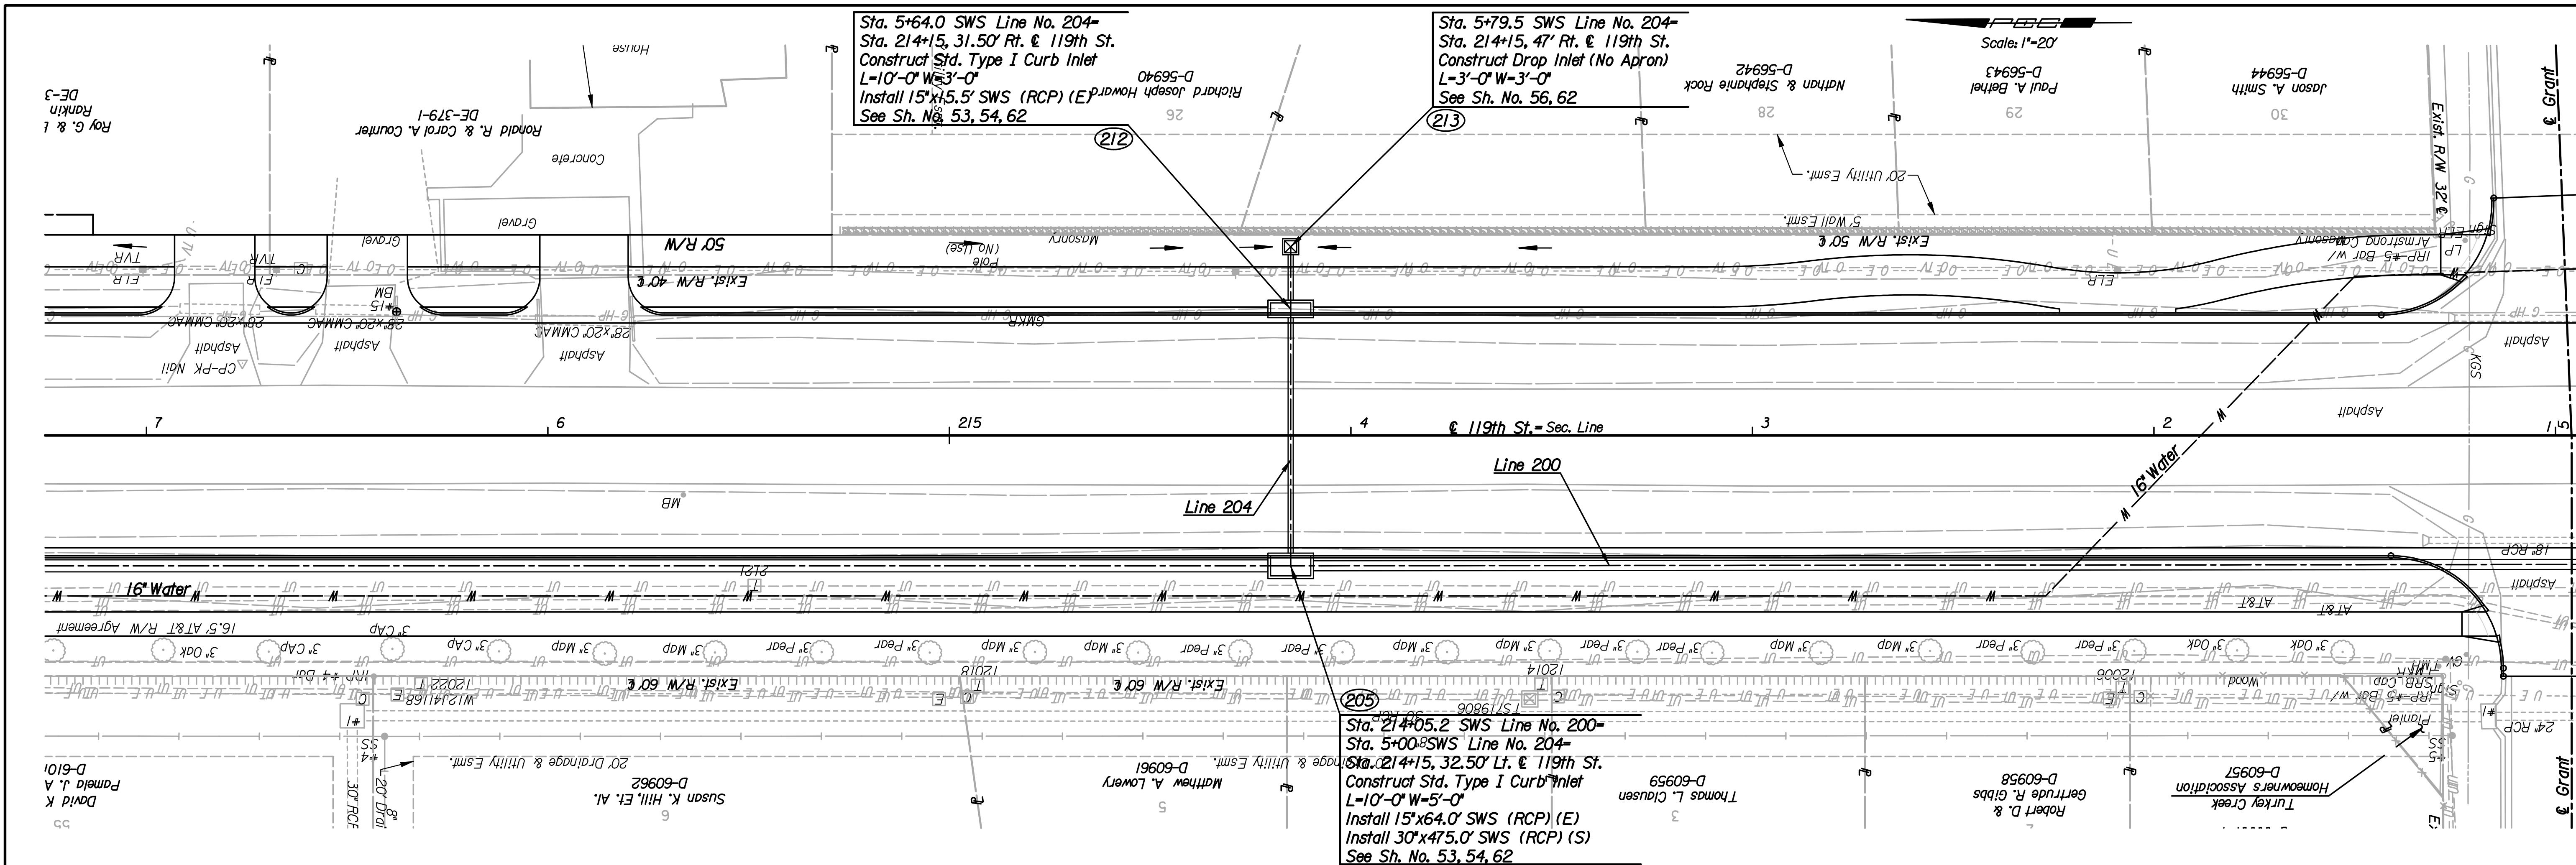

STORM SEWER PLAN
 LINE NO. 200
 STA. 21+00 TO STA. 21+00

Professional Engineering Consultants, P.A.
 303 S. TOPEKA AVENUE, KANSAS CITY, MO 64108
 316.262.2991 • FAX 316.262.0600

Job No. 08208 Date Sept., 2010
 Designed by JPS Drawn by SVB