
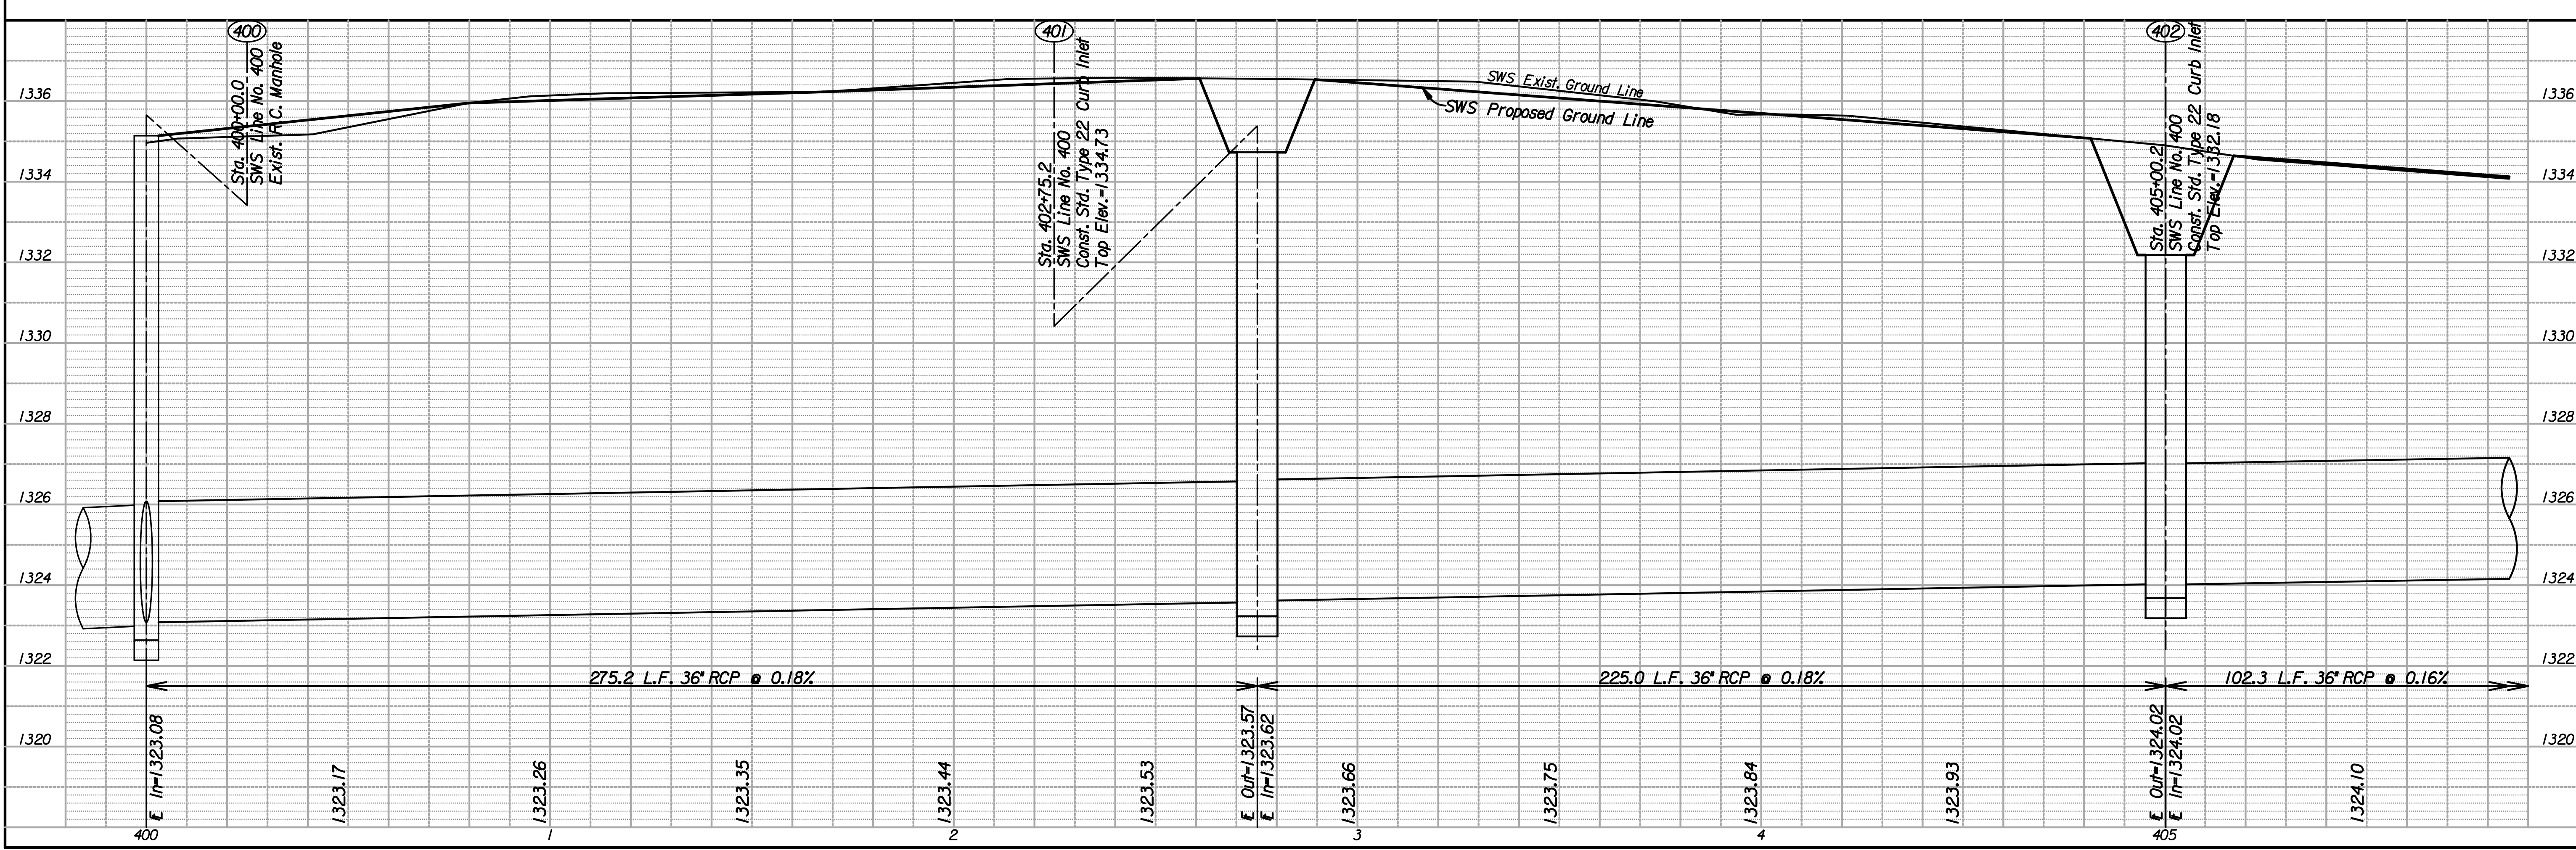


Plotted By: svb Date: 1/21/2011 2:45:51 PM  
 FILE: I:\2008\08208\SWS\08208-SWS System 400-1.dgn

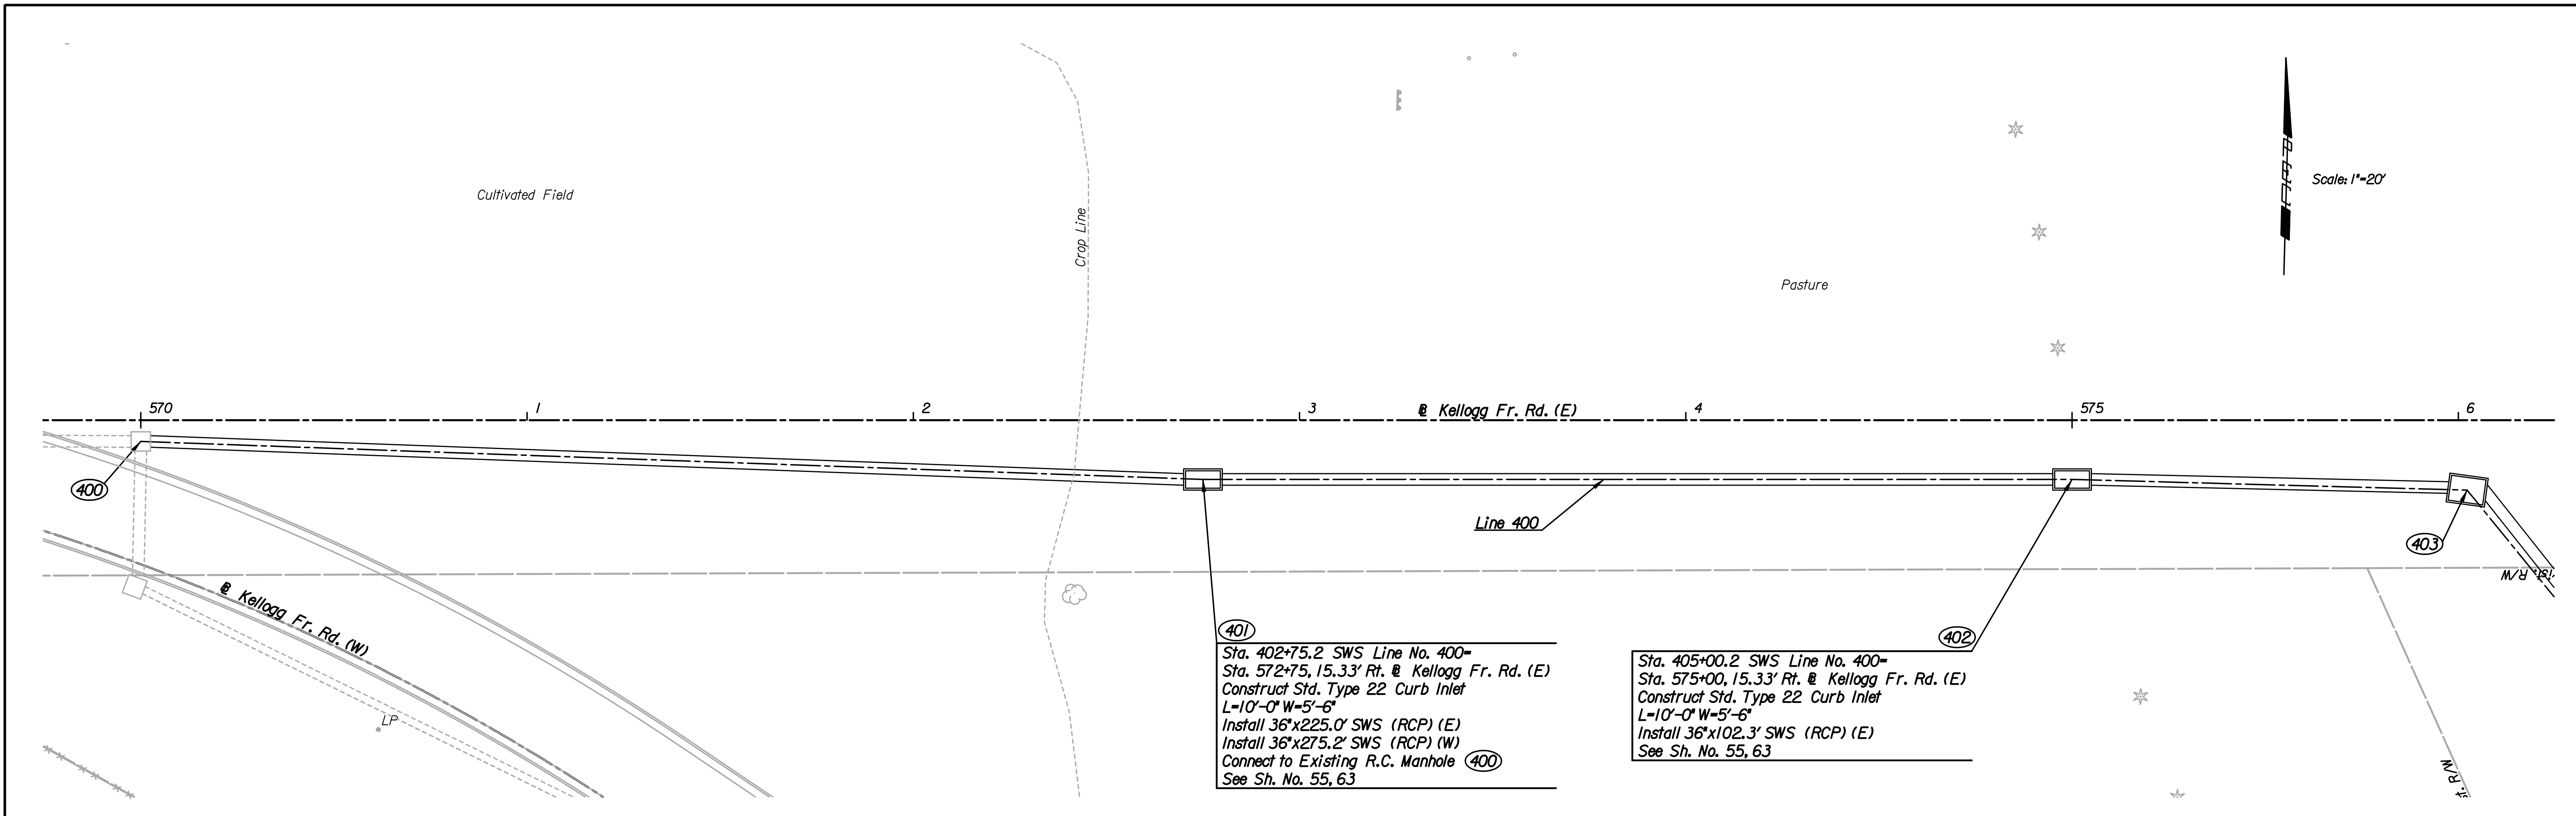

**STORM SEWER PLAN**  
 LINE NO. 400  
 STA. 400+00 TO STA. 405+80  
 C.O.W. PROJ. NO. 472-84684

Professional Engineering Consultants, P.A.  
 303 S. TOPICKA AVENUE, KANSAS CITY, MO 64108  
 316.266.2591 • FAX 316.266.0600

Job No. 08208 Date Sept., 2010  
 Designed by JPS Drawn by SVB

Sheet 35 of 149