


SUMMARY OF PAVEMENT MARKINGS

LOCATION	6" Broken White Lane Line (ft)	6" Solid White Lane Line (ft)	12" Solid White Diagonal Line (ft)	24" Solid White Stop Line (ft)	4" Broken Yellow Line (ft)	4" Solid Yellow Edge Line (ft)	4" Solid Yellow Double Line (ft)	12" Solid Yellow Diagonal Line (ft)	Left Turn Arrows (each)	Right Turn Arrows (each)	Word "ONLY" (each)
Sta. 192+00 to Sta. 216+00	790	2519	119		520	3149	2788	210	11		
Sta. 216+00 to Sta. 240+00	1100	301			660	3322	1271	43	12		
Sta. 240+00 to Sta. 252+00	540	1955		57		1078	2054	519	8	9	
Pawnee Sta. 43+60 to Sta. 50+85	70	1131	119	69		589	1082	124	3		
⊗ Kellogg Fr. Rd. (E)	590	240		12					3		2
Totals	3090	6146	238	138	1180	8138	7195	896	37	9	2

⊗ Quantities shown are for the replacement of permanent markings removed for Stage 2 Traffic Handling (See Sh. No. 98-99).

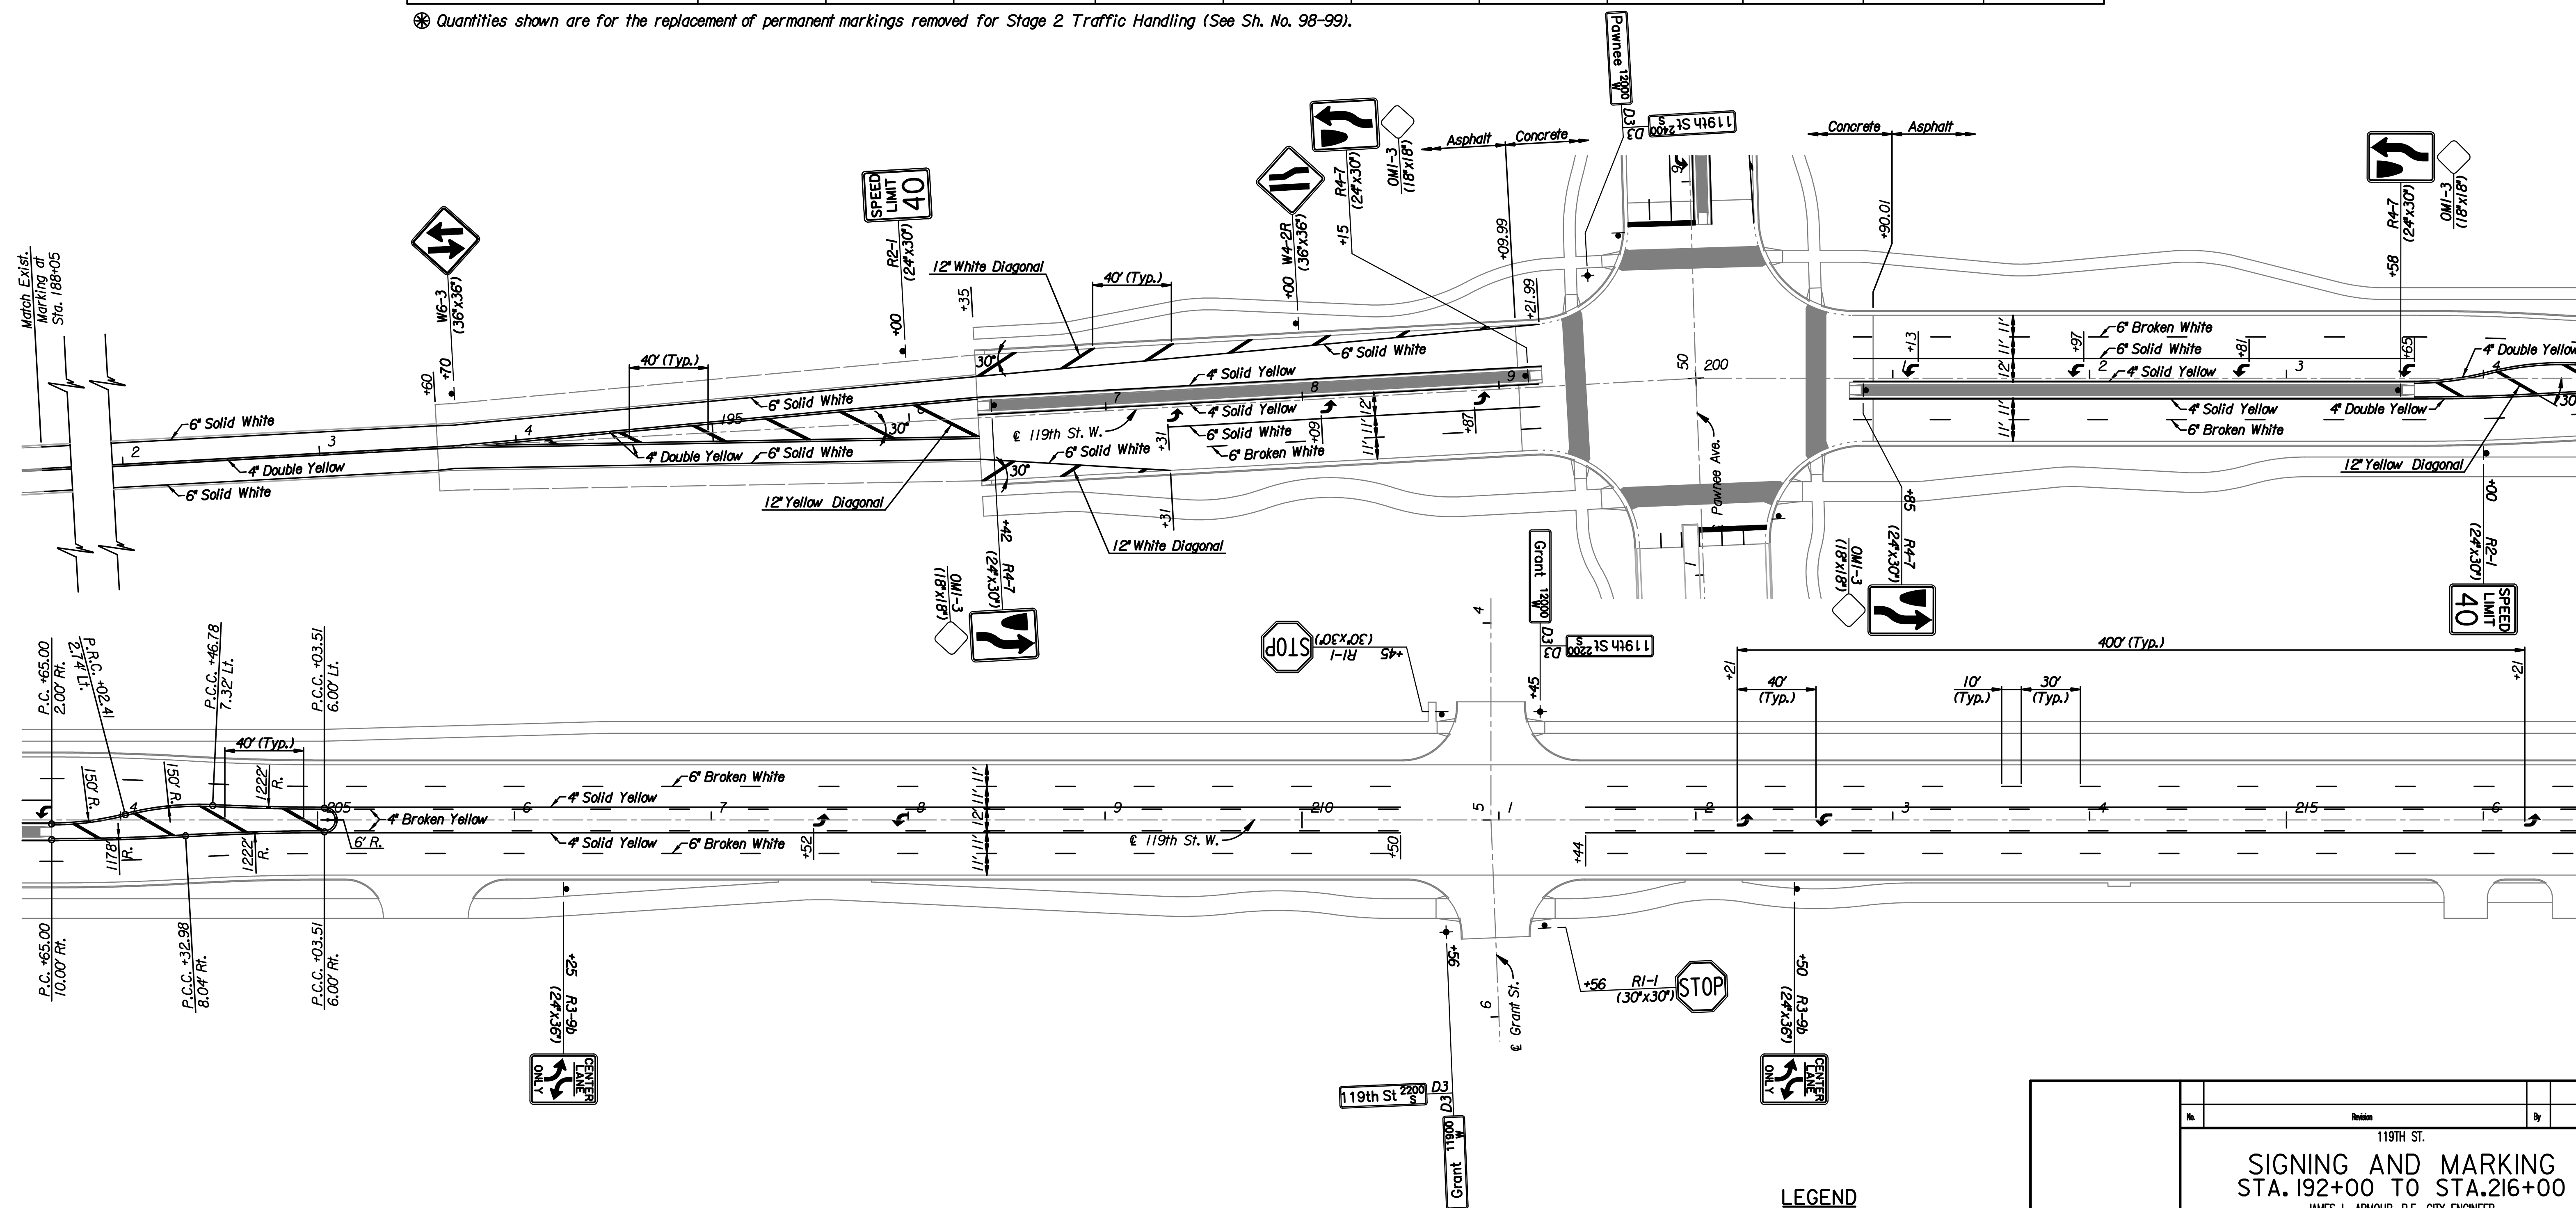

LEGEND

Brick Pavers

Plotted By: svb Date: 1/24/2011 3:21:11 PM
 FILE: I:\2008\08208\Signing_Marking\08208-Marking-1.dgn

No.	Revision	By	Date
119TH ST.			
SIGNING AND MARKING STA. 192+00 TO STA. 216+00			
JAMES L. ARMOUR, P.E. - CITY ENGINEER CITY OF WICHITA PROJECT NO. 472-84694			
Professional Engineering Consultants, P.A. 303 S. TOPEKA - WICHITA, KANSAS 67202 316-262-2691 • FAX 316-262-3003			
Designed by	JPS	Job No.	08208
Drawn by	AKL	Date	Sept., 2010
			Sh. 86 of 149