
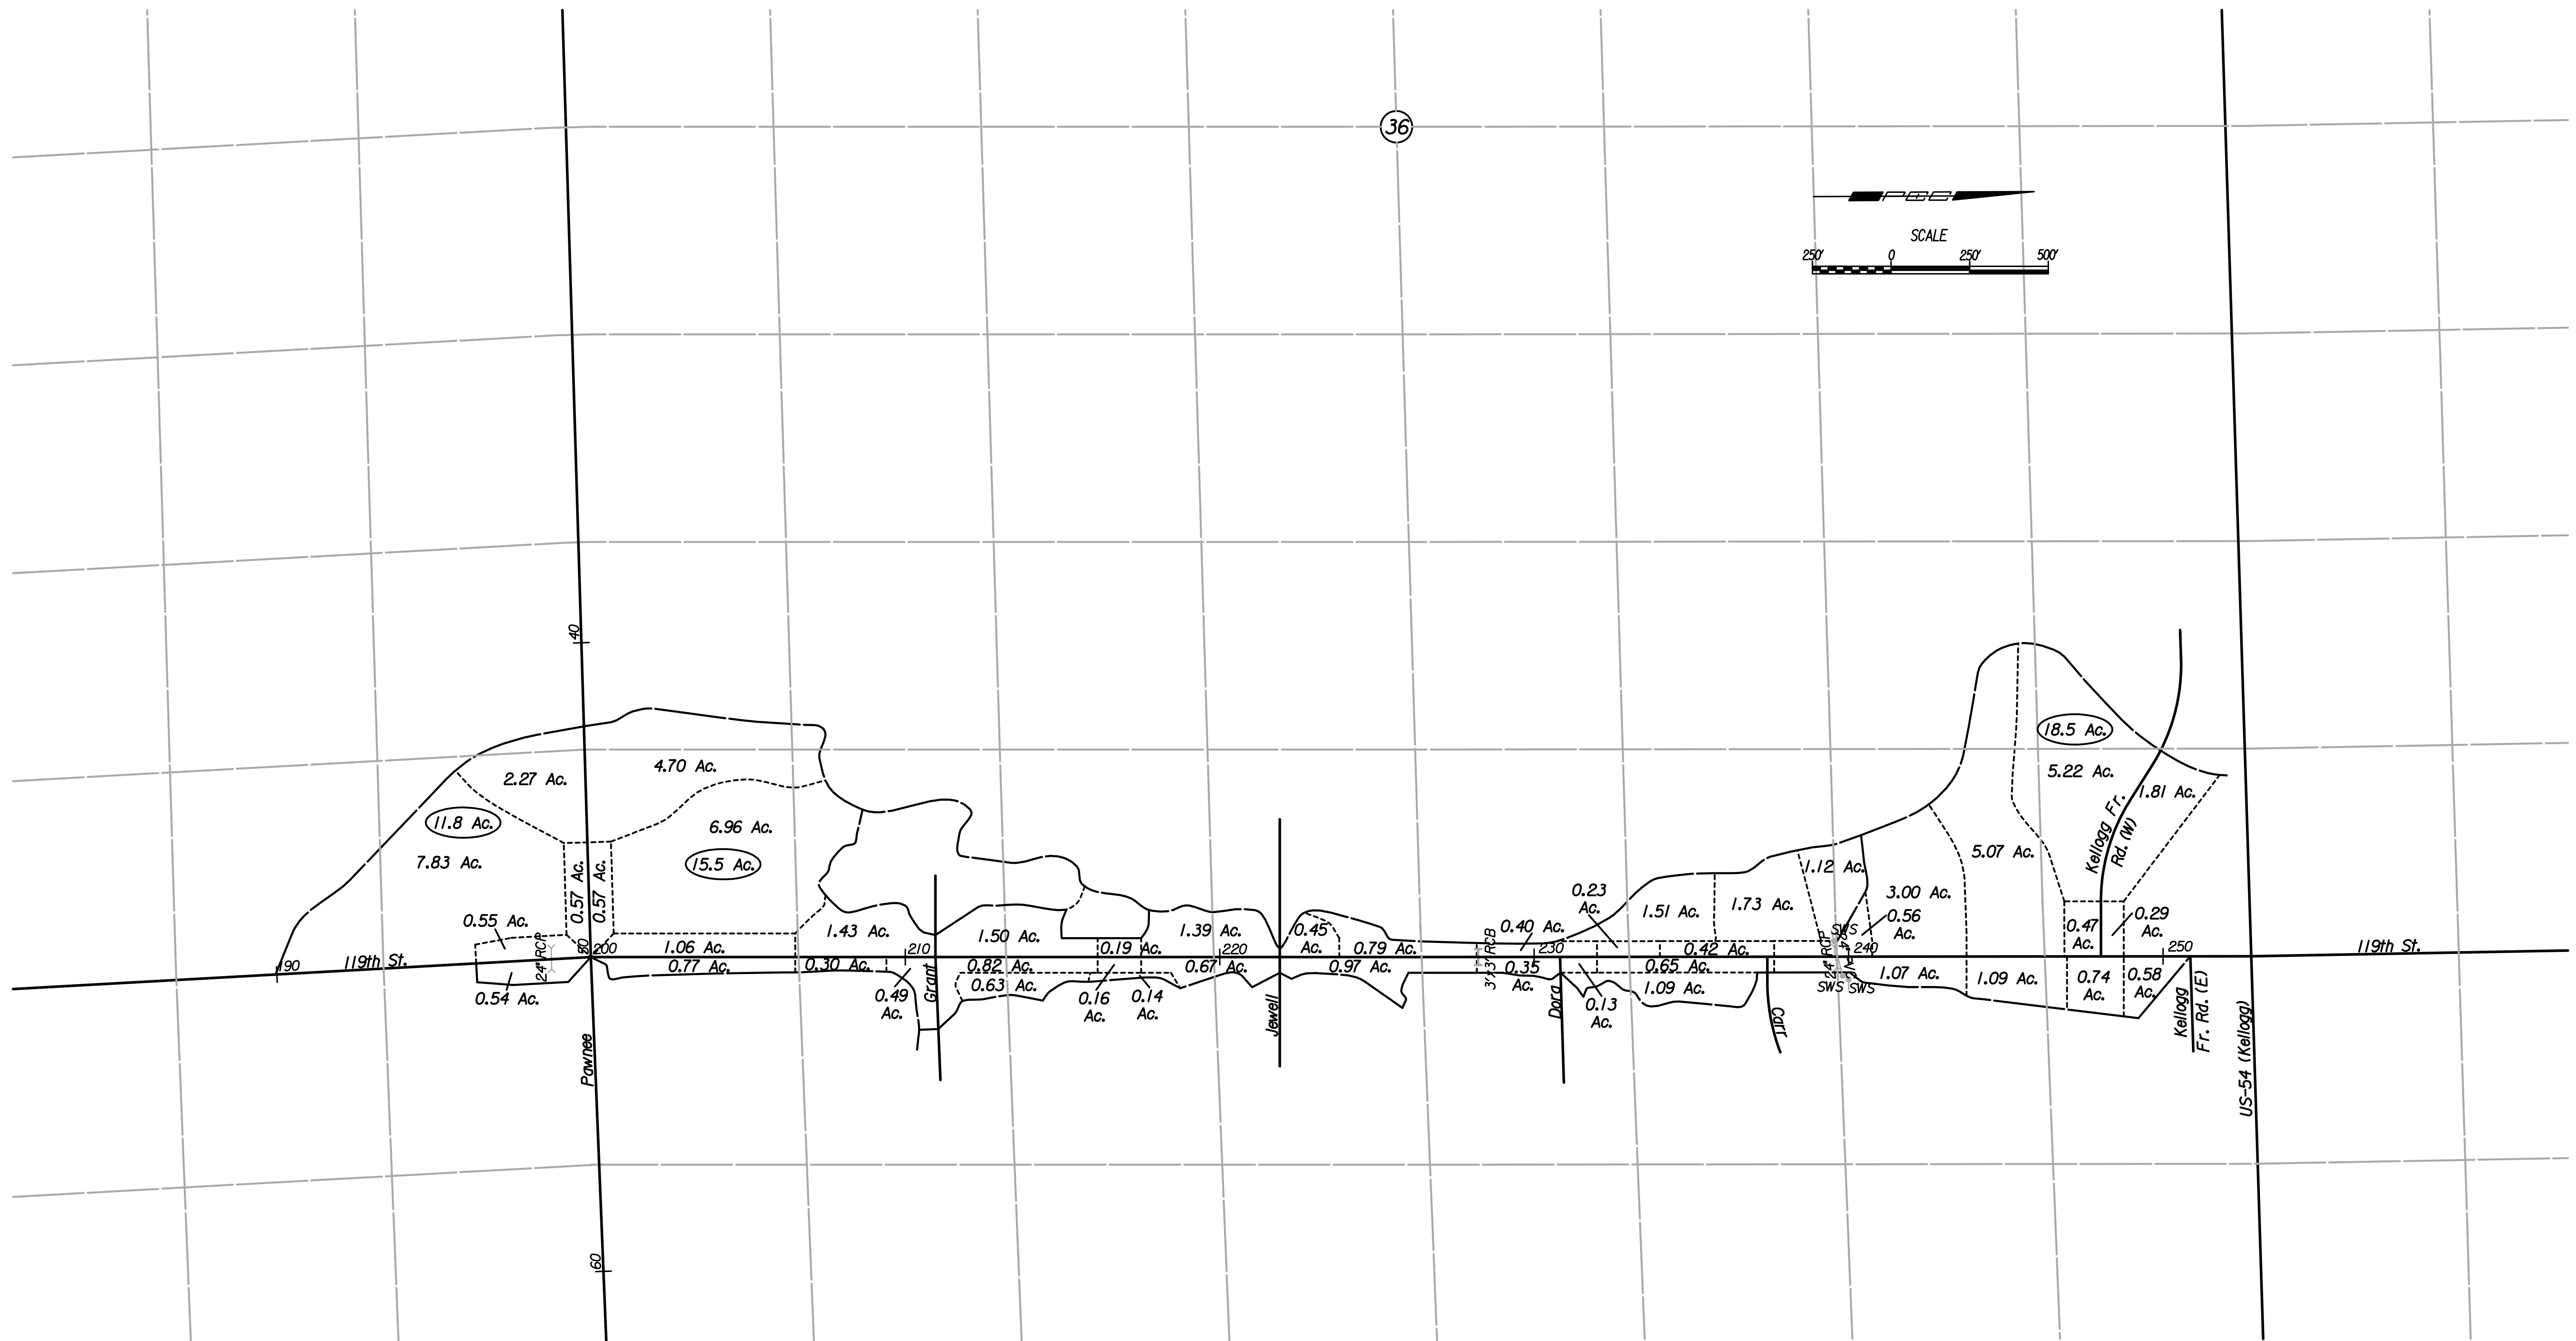


Plotted By: svb Date: 1/25/2011 11:40:36 AM
 FILE: I:\2008\08208\08208-Drainage Map.dgn


36

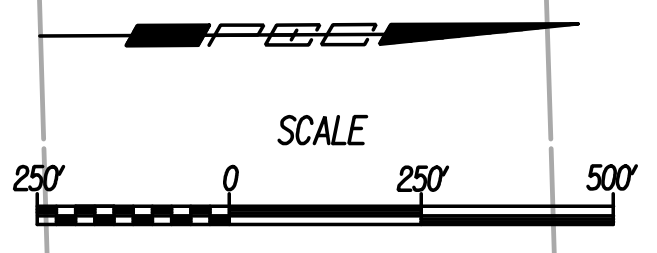

LEGEND

- 22 Ac. Total Basin Area to Cross Road Structure.
- 1.00 Ac. Sub-basin Area to Storm Sewer Inlet.
- Major Basin Crest
- - - - - Minor Basin

Note: Cross-road drainage structures shown are those existing prior to project improvements

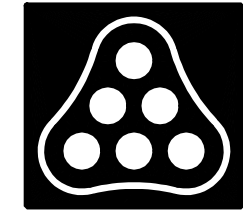

| | | | |
|---|-----------|---------|-----------------|
| No. | Revision | By | Date |
| | 119TH ST. | | |
| DRAINAGE MAP | | | |
| JAMES L. ARMOUR, P.E.—CITY ENGINEER CITY OF WICHITA PROJECT NO. 472-34694 | | | |
| Professional Engineering Consultants, P.A. 303 S. TOPEKA • WICHITA, KANSAS 67202 316-262-2691 • FAX 316-262-3003 | | | |
| Designed by | JPS | Job No. | 08208 |
| Drawn by | SVB | Date | Sept., 2010 |
| | | | Sht. 112 of 149 |