


PROJECT NO.	YEAR	SHEET NO.	TOTAL SHEETS
472-84694	2010	113	149

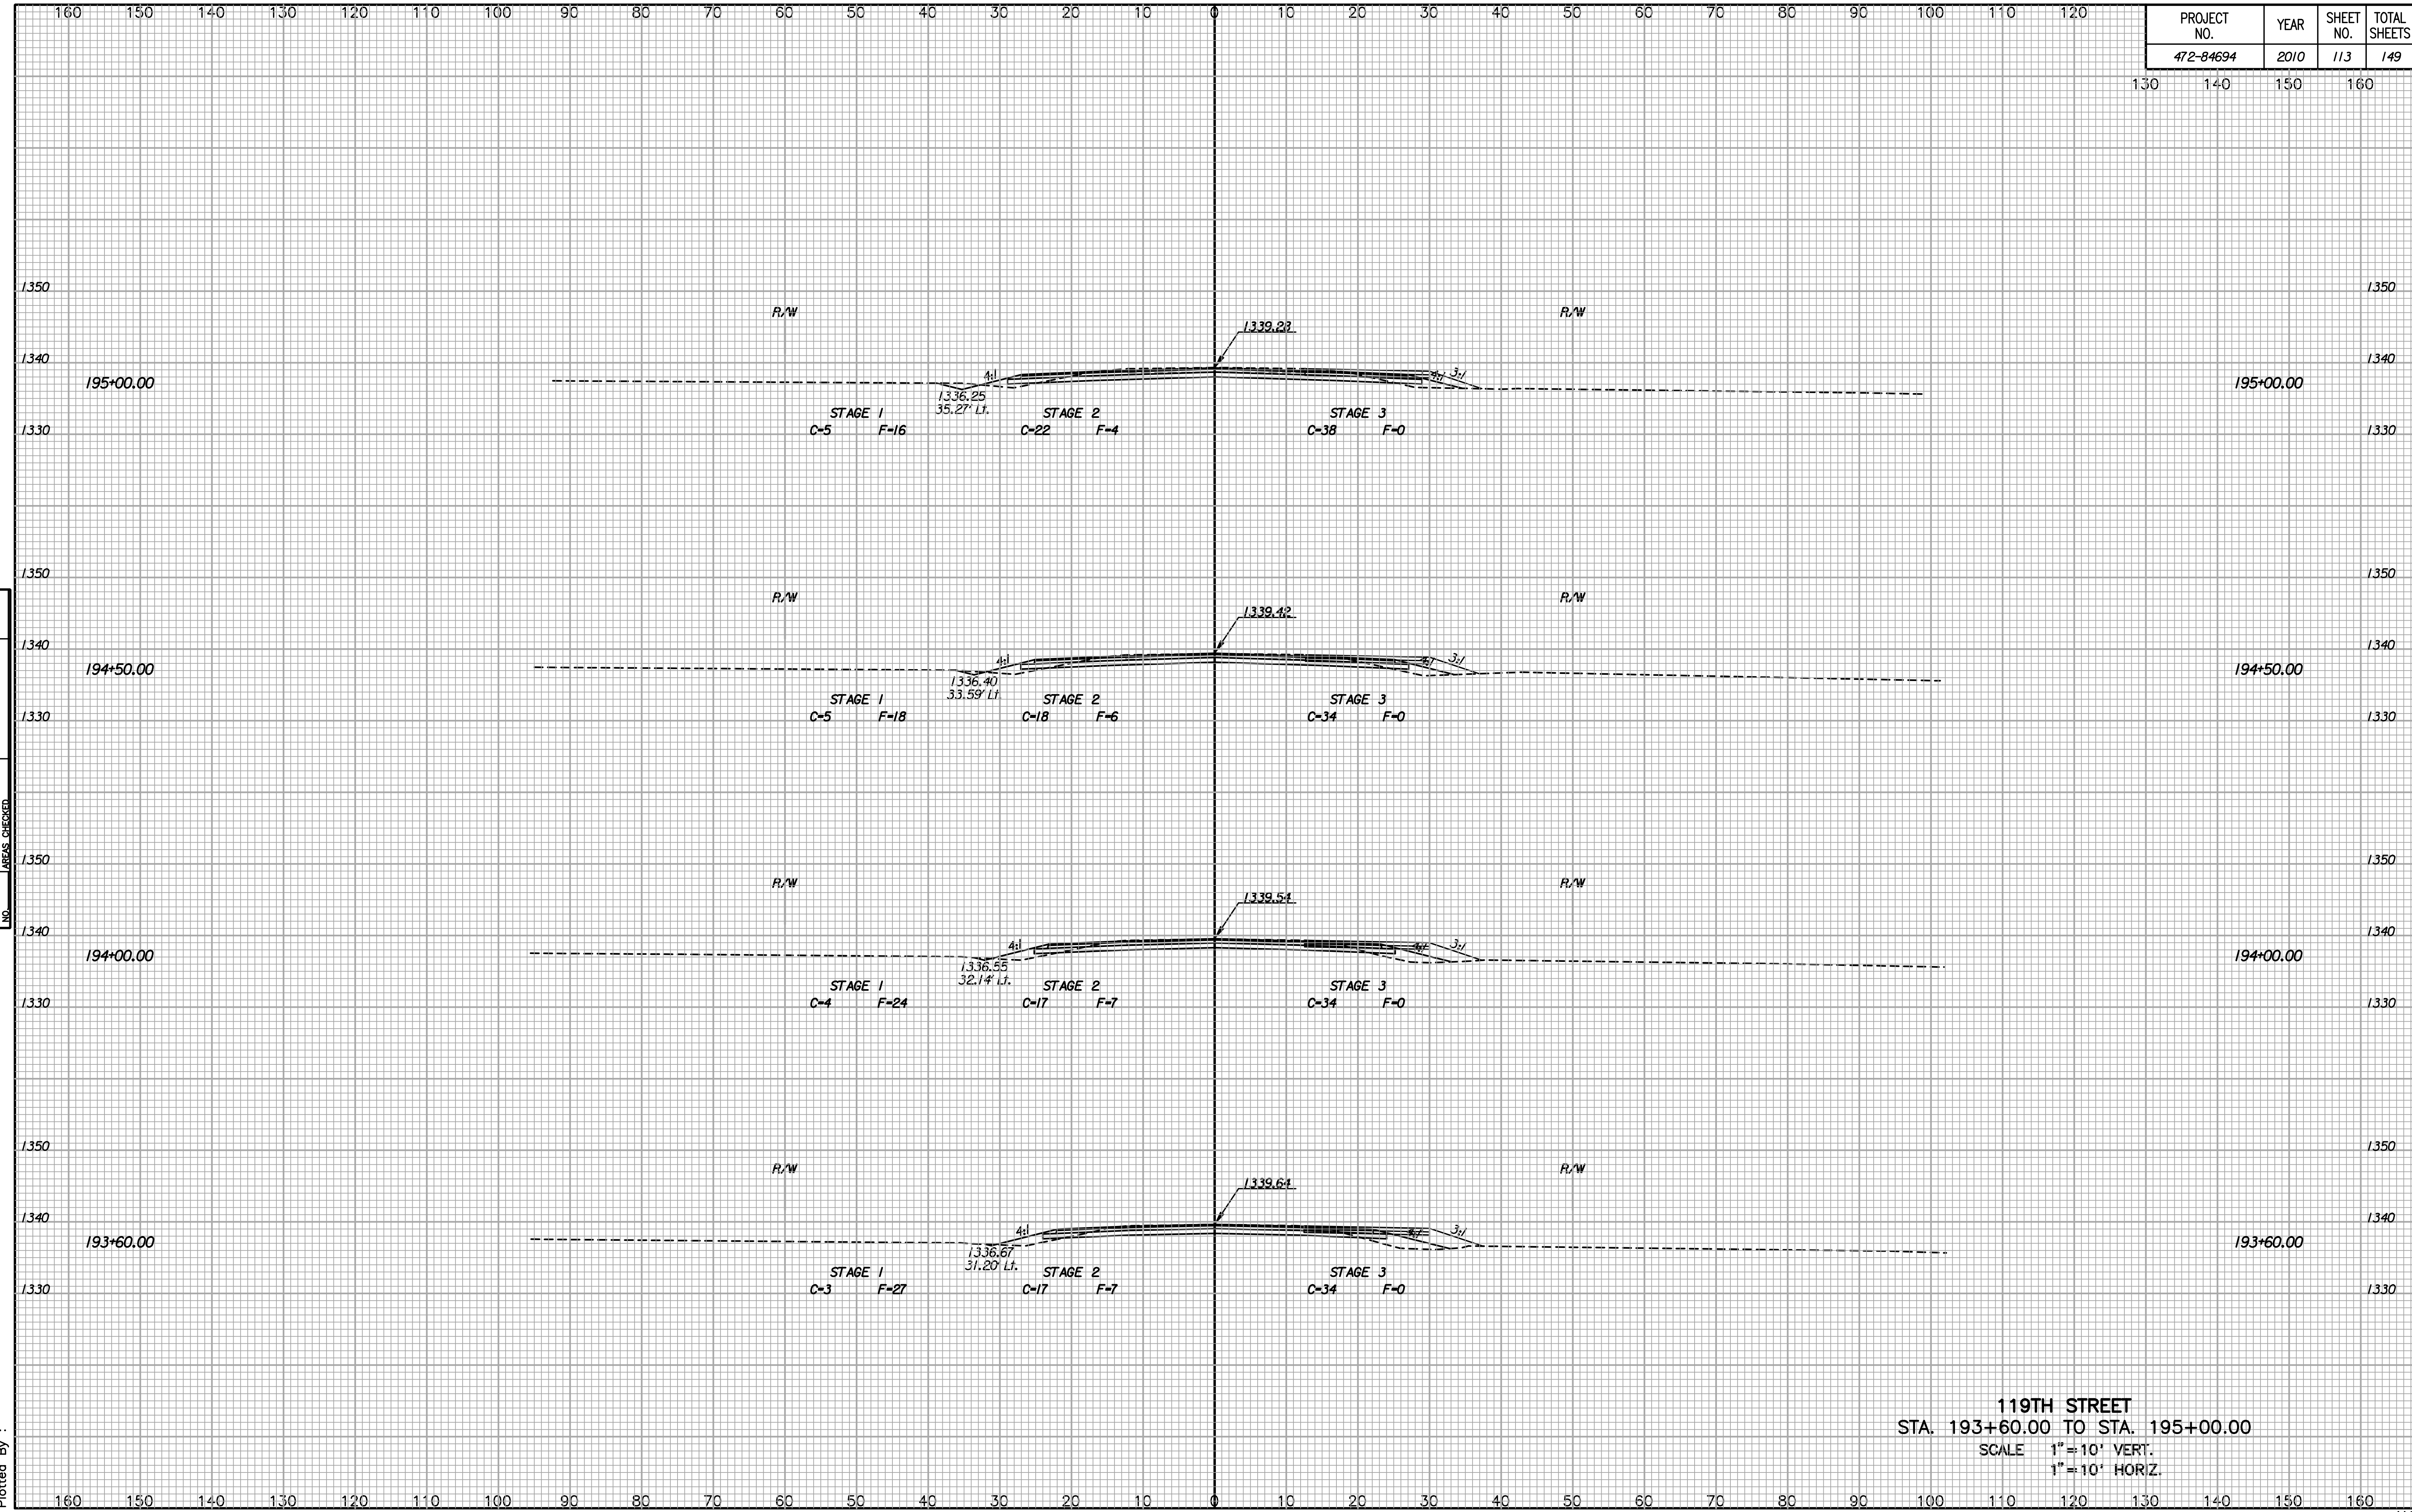

NOTE BOOK NO.	TEMPLATE AREAS CHECKED

Drawn By :
Plotted By :

119TH STREET
 STA. 193+60.00 TO STA. 195+00.00
 SCALE 1" = 10' VERT.
 1" = 10' HORIZ.