


PROJECT NO.	YEAR	SHEET NO.	TOTAL SHEETS
472-84694	2010	140	149

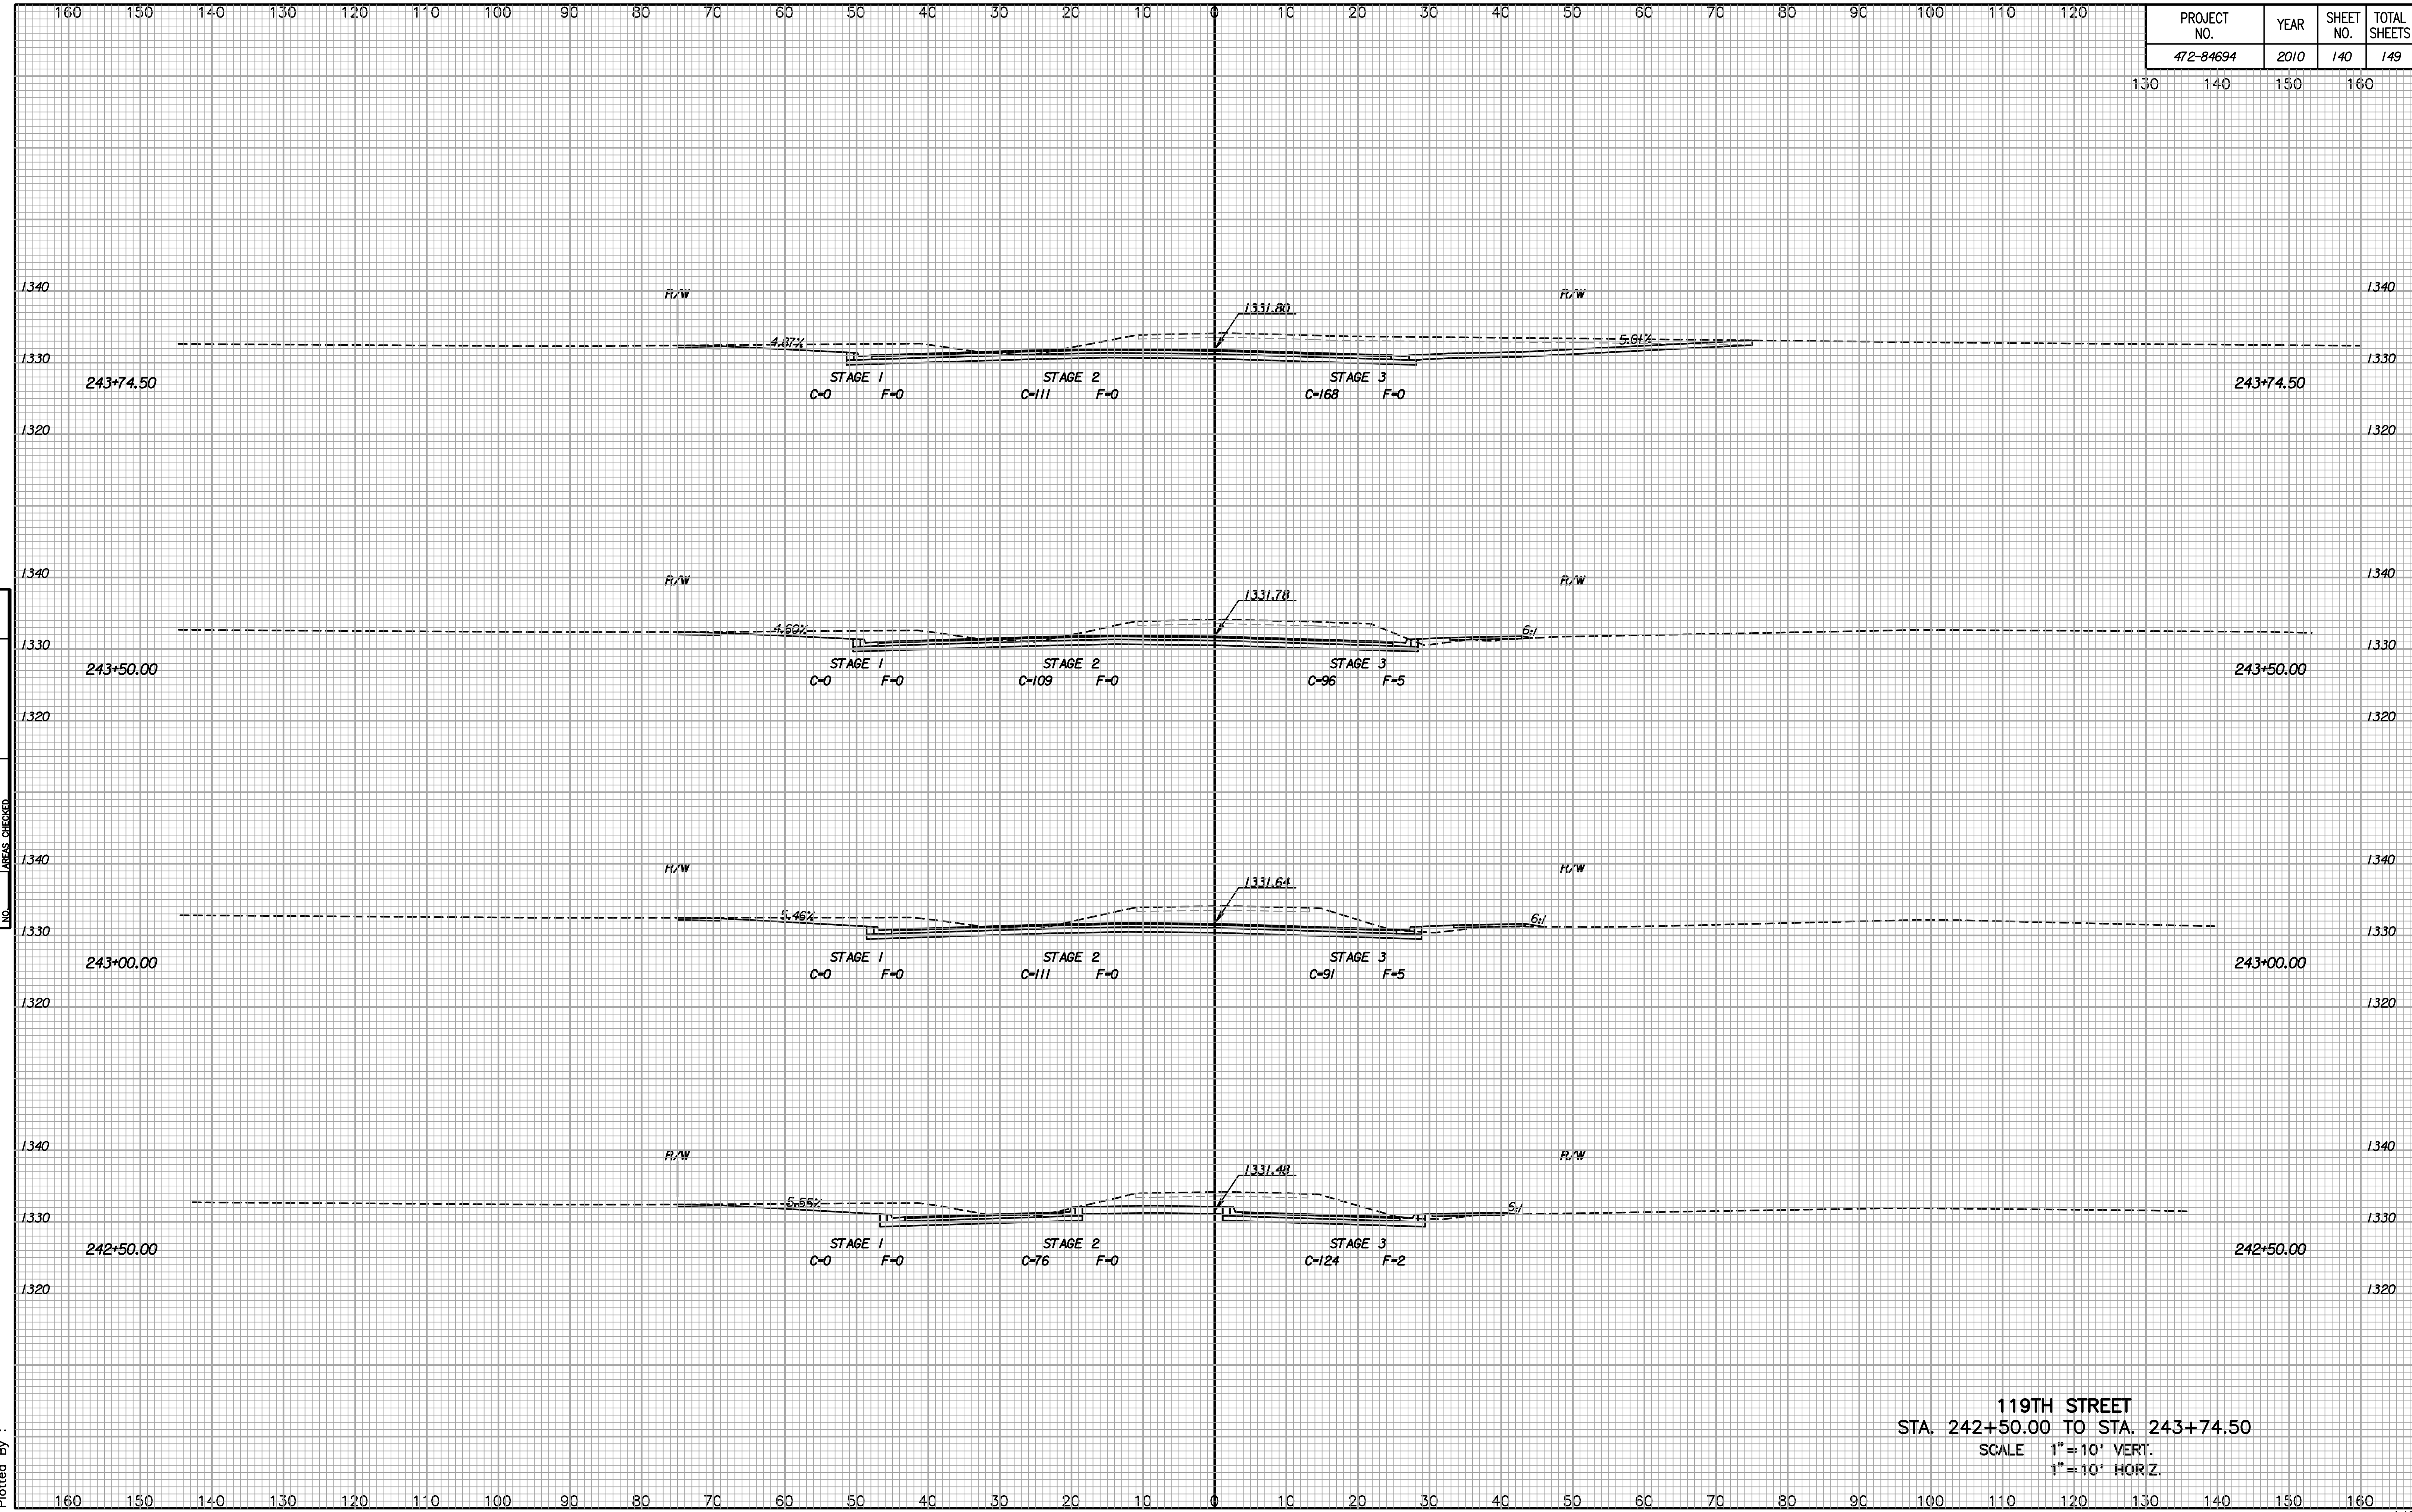

NOTE BOOK NO.	TEMPLATE AREAS CHECKED

Drawn By :
Plotted By :

119TH STREET
 STA. 242+50.00 TO STA. 243+74.50
 SCALE 1" = 10' VERT.
 1" = 10' HORIZ.