


PROJECT NO.	YEAR	SHEET NO.	TOTAL SHEETS
472-84694	2010	143	149

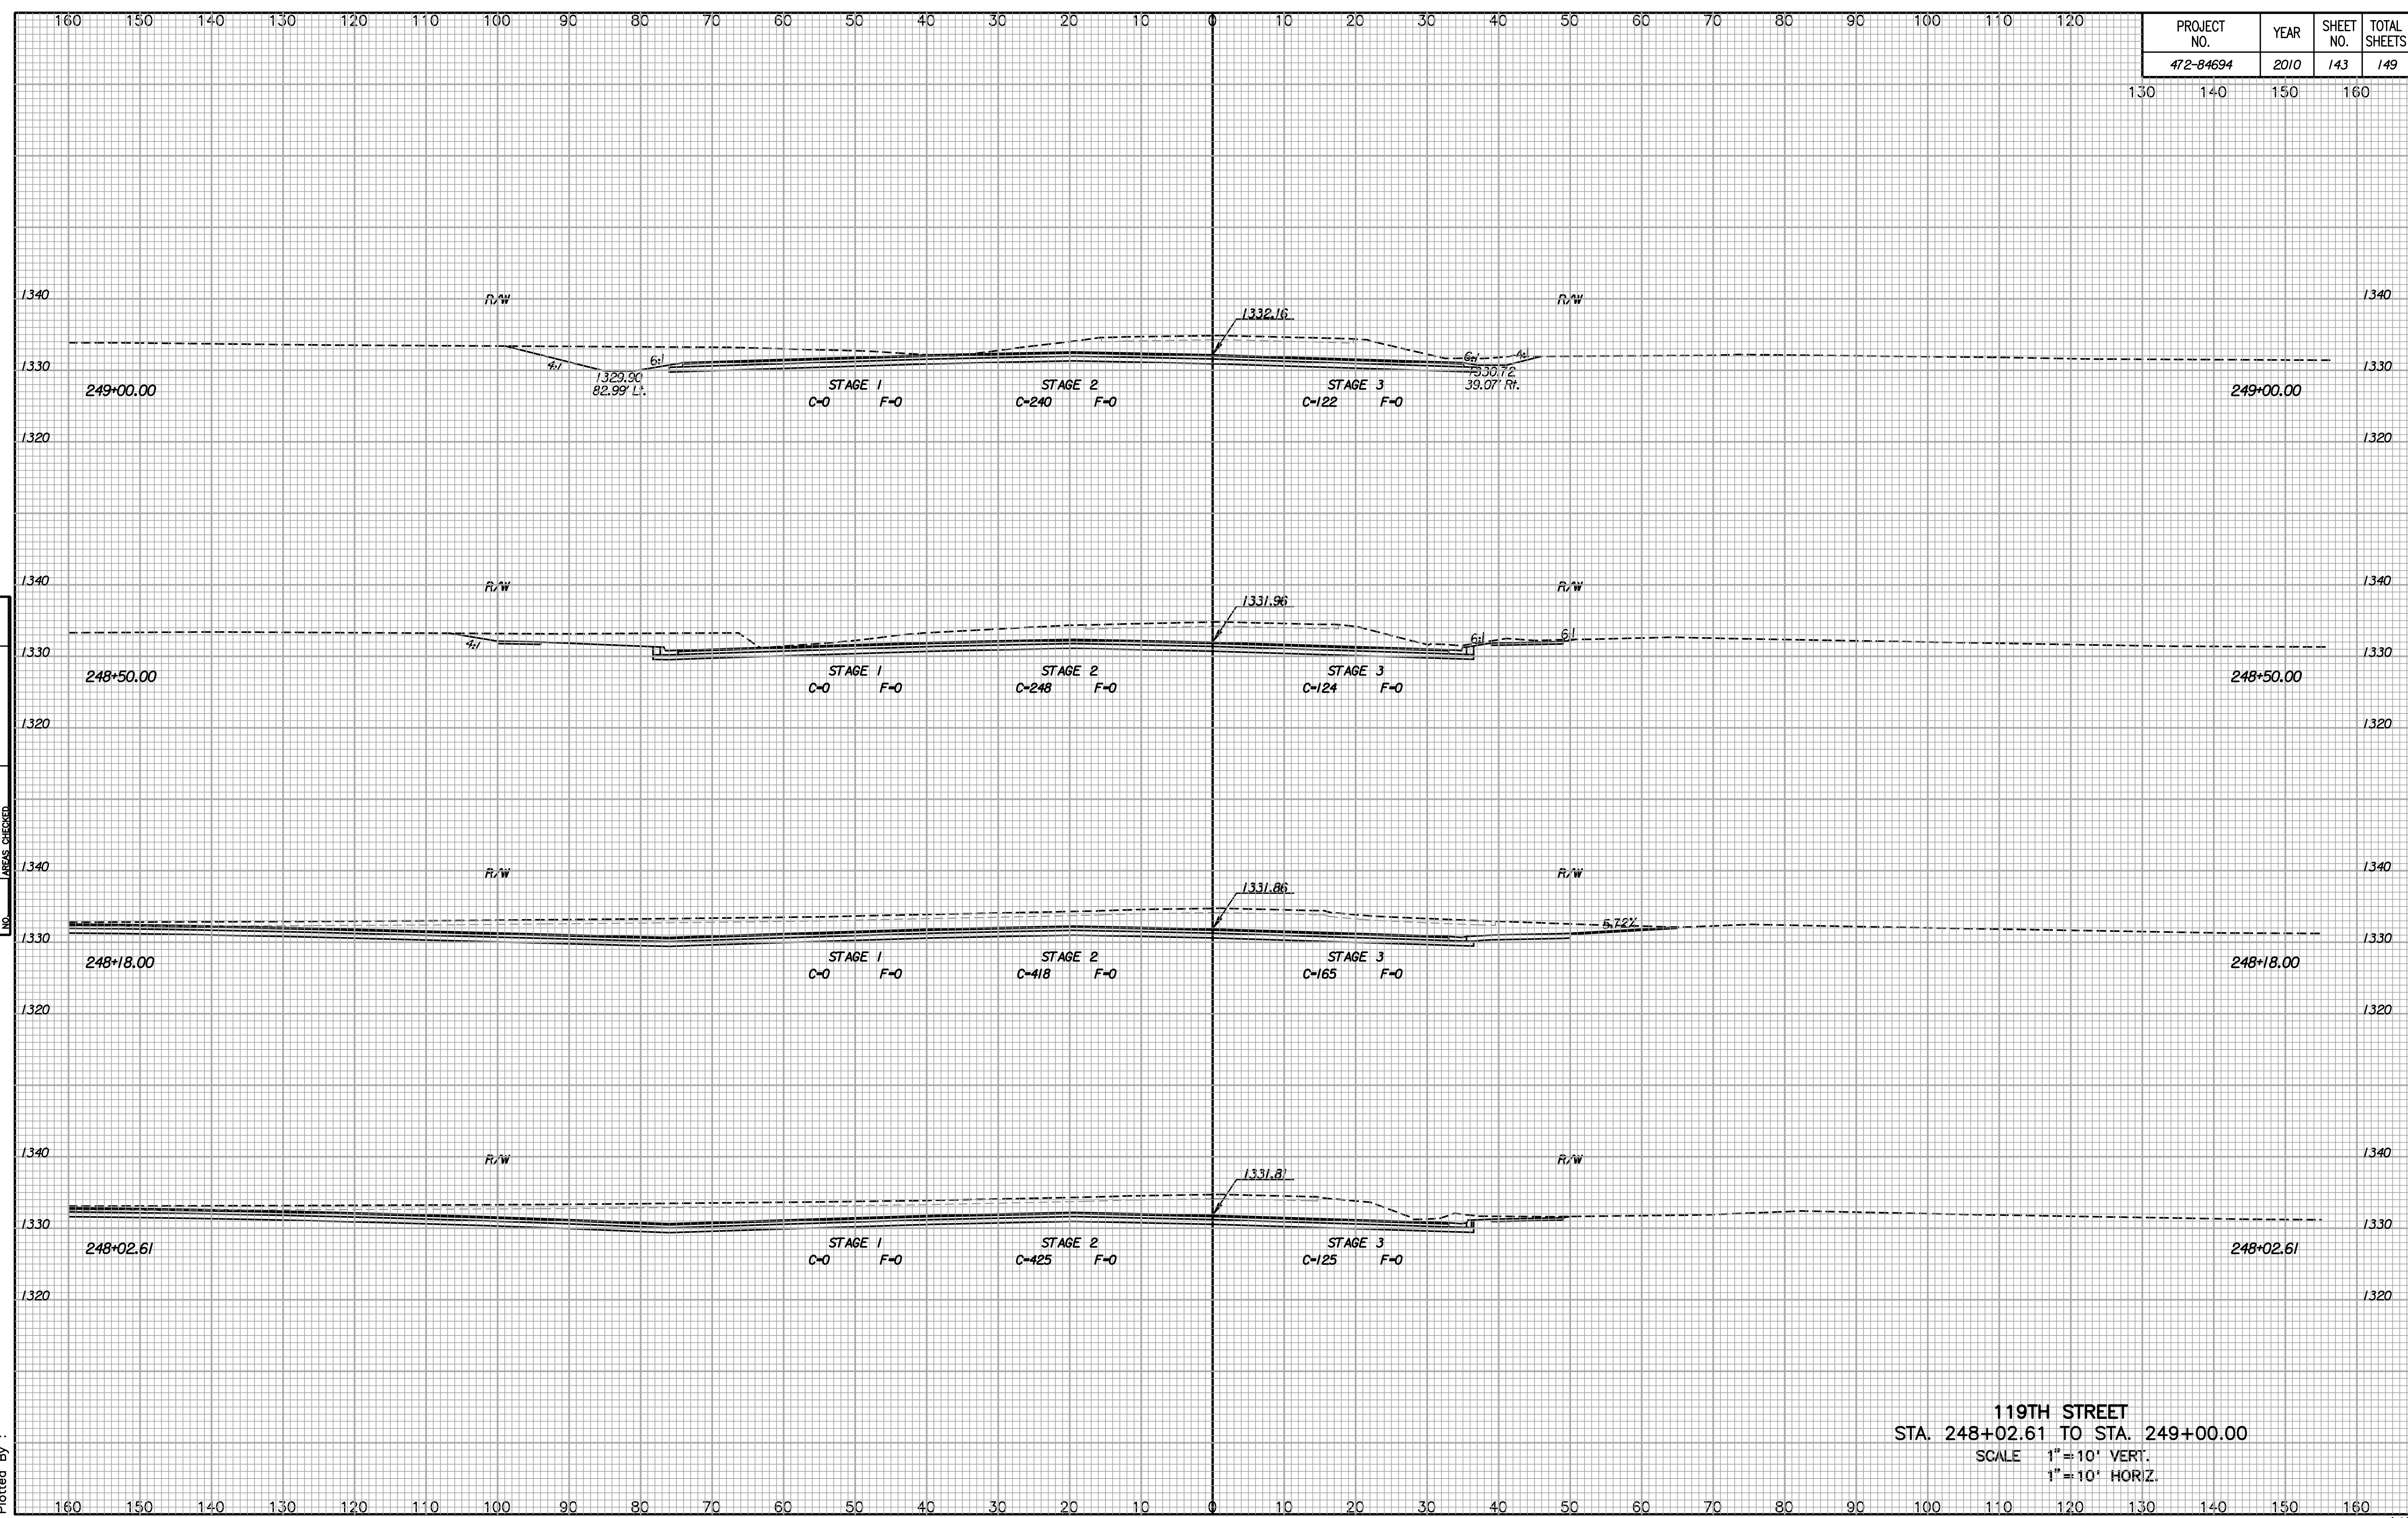

NOTE BOOK NO.	TEMPLATE AREAS CHECKED

Drawn By :
Plotted By :

119TH STREET
STA. 248+02.61 TO STA. 249+00.00
SCALE 1" = 10' VERT.
1" = 10' HORIZ.