


PROJECT NO.	YEAR	SHEET NO.	TOTAL SHEETS
472-84694	2010	145	149

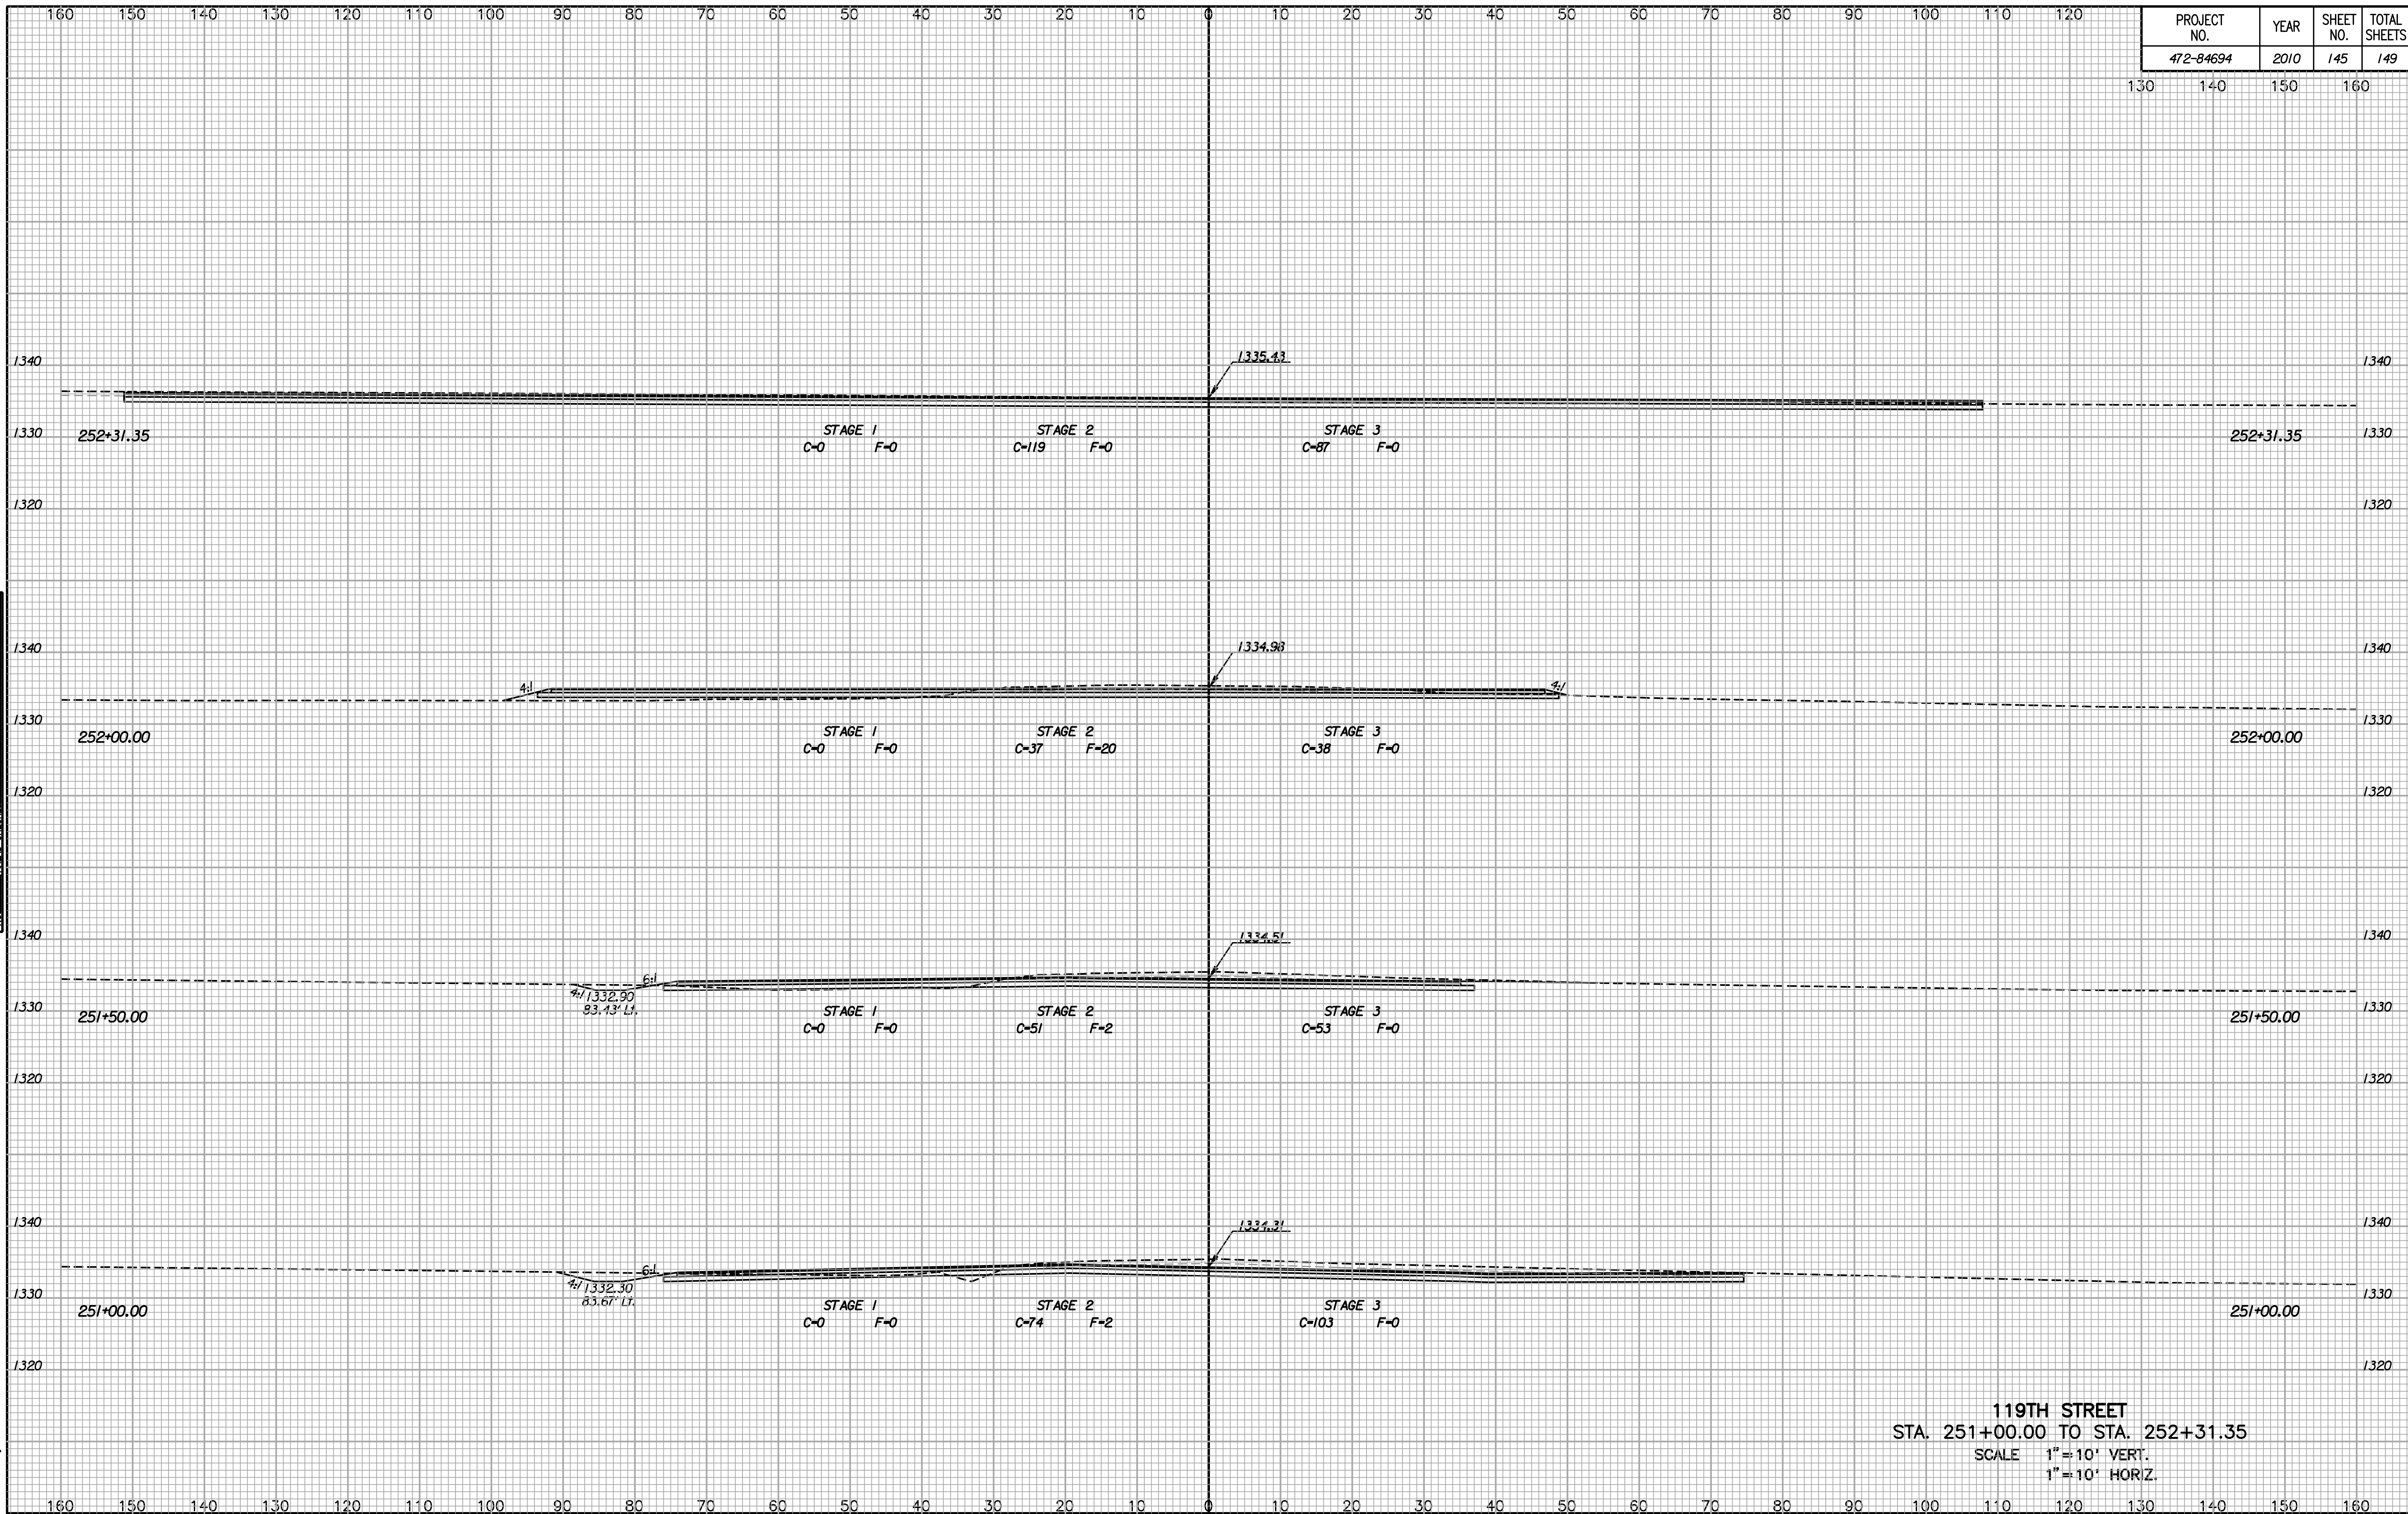

NOTE BOOK NO.	TEMPLATE AREAS CHECKED

119TH STREET
 STA. 251+00.00 TO STA. 252+31.35
 SCALE 1" = 10' VERT.
 1" = 10' HORIZ.

Drawn By :
 Plotted By :