


PROJECT NO.	YEAR	SHEET NO.	TOTAL SHEETS
472-84694	2010	148	149

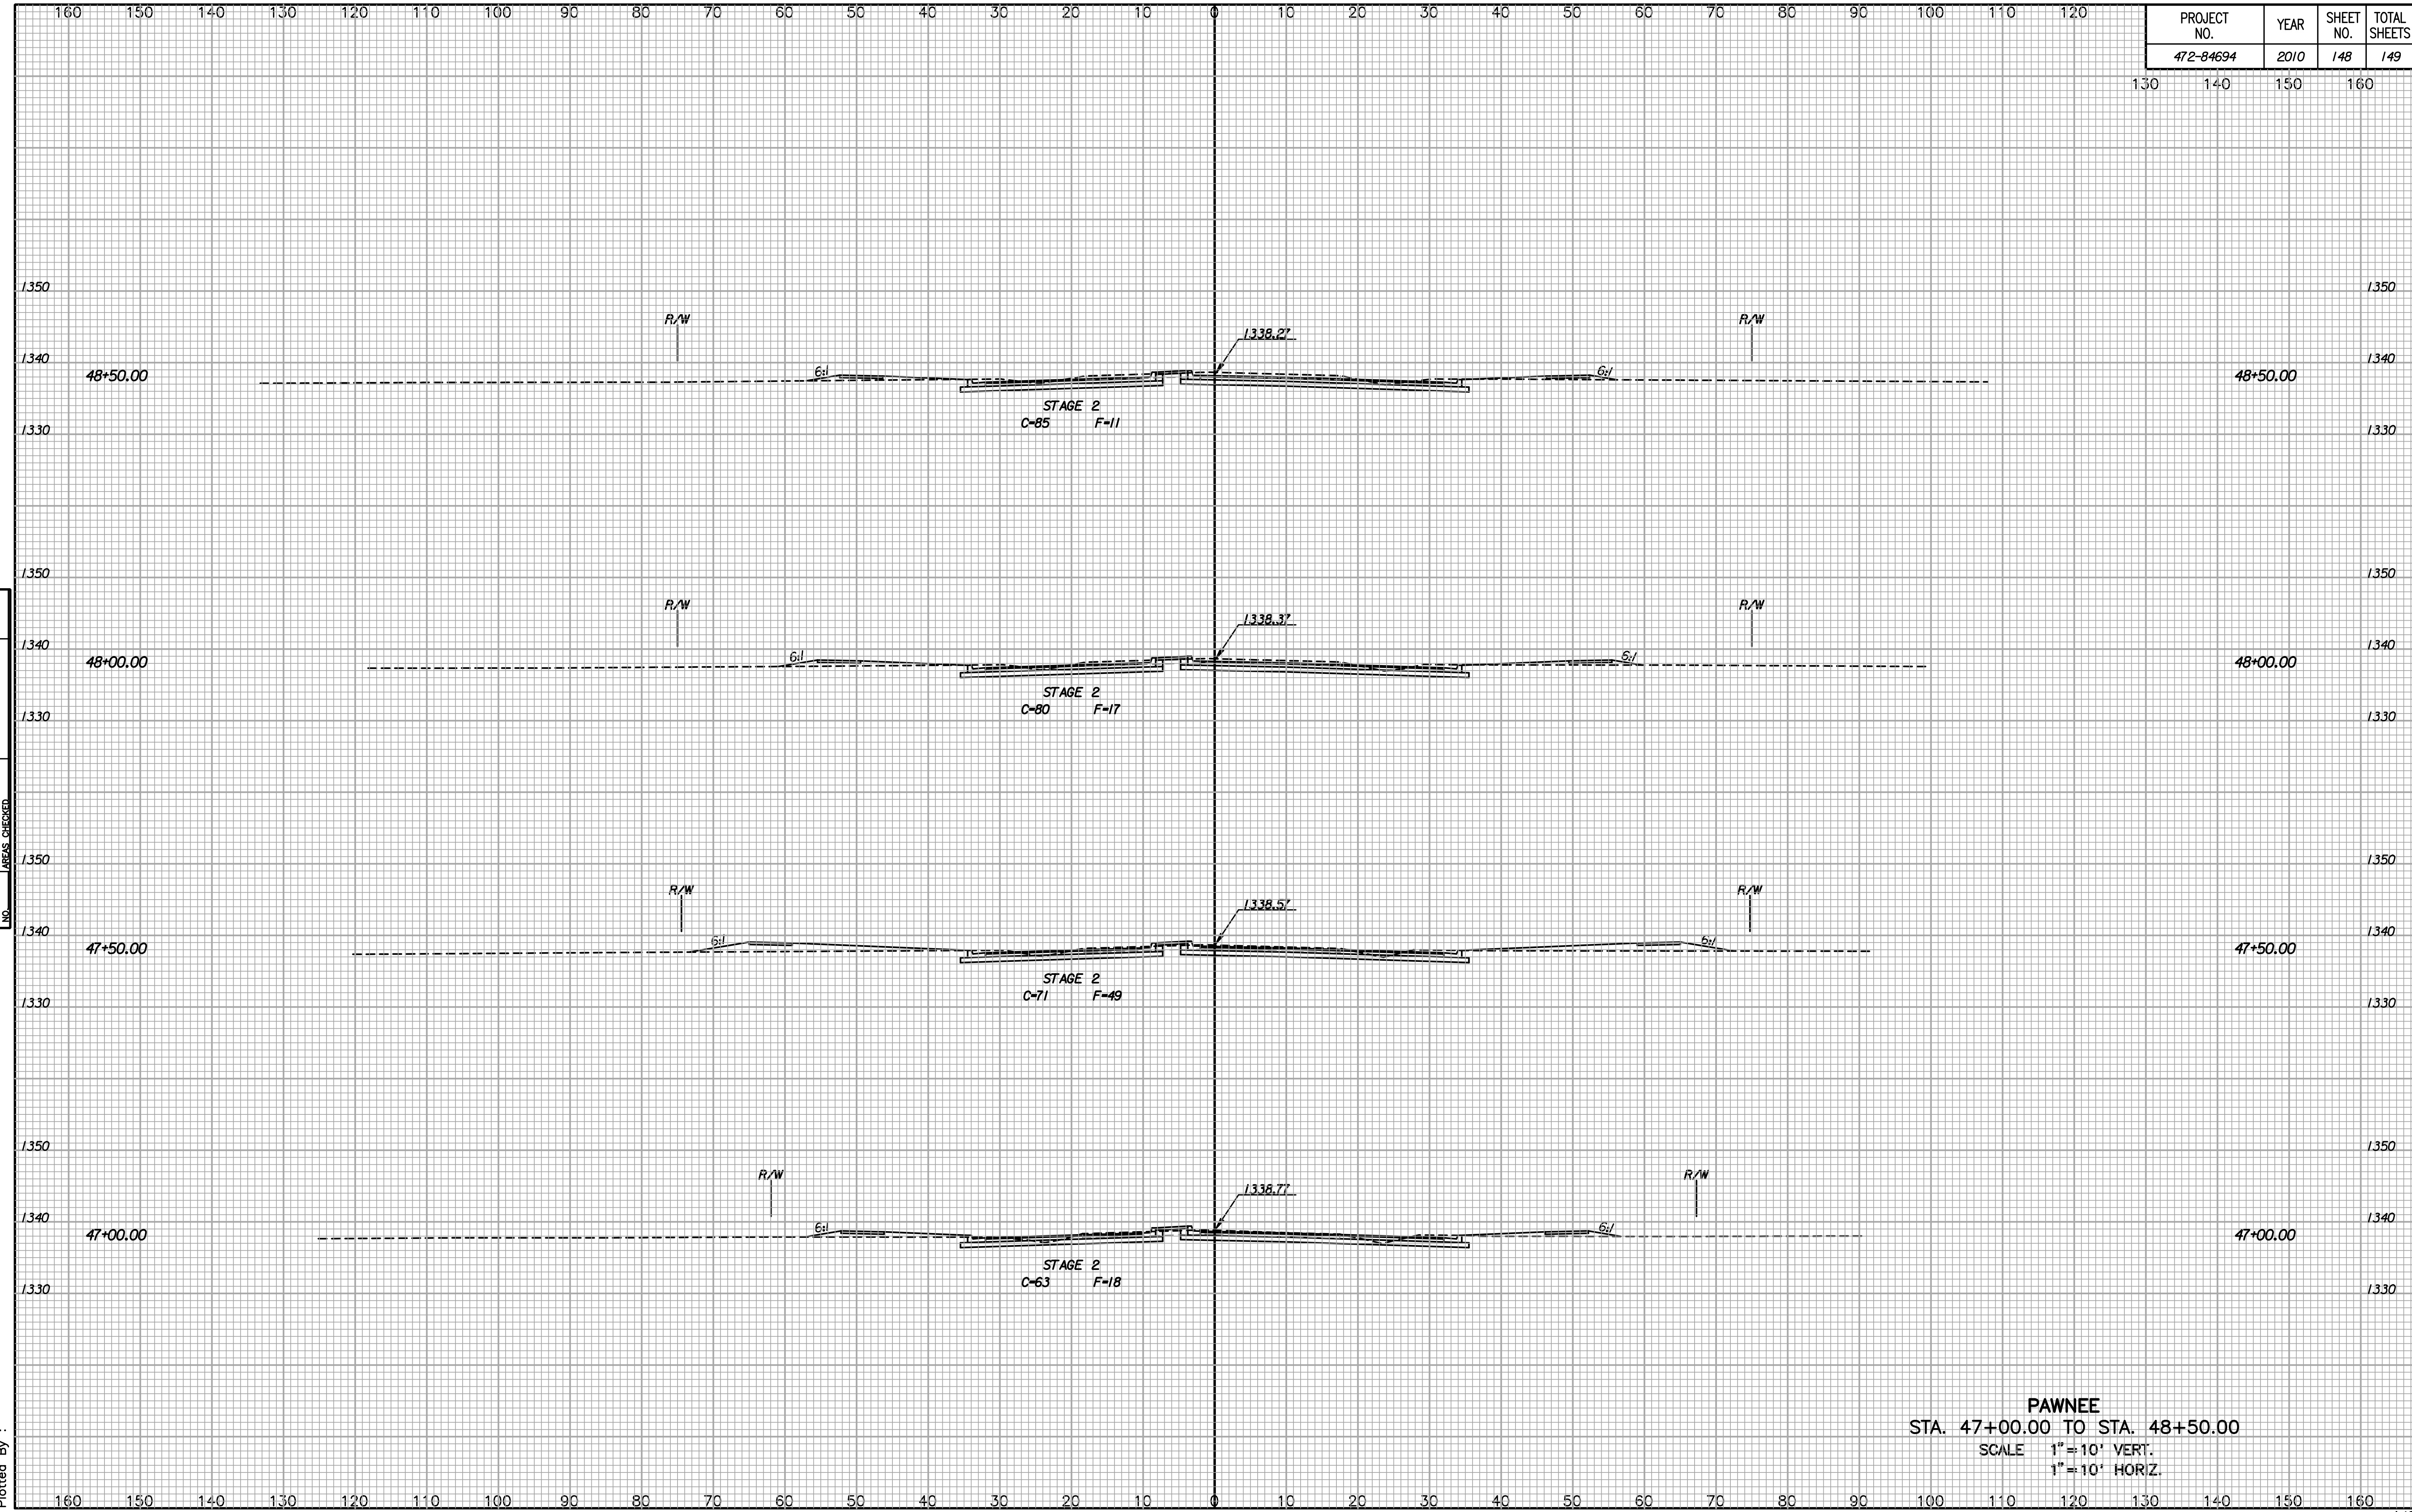

NOTE BOOK NO.	TEMPLATE AREAS CHECKED

Drawn By :
Plotted By :

PAWNEE
 STA. 47+00.00 TO STA. 48+50.00
 SCALE 1" = 10' VERT.
 1" = 10' HORIZ.