

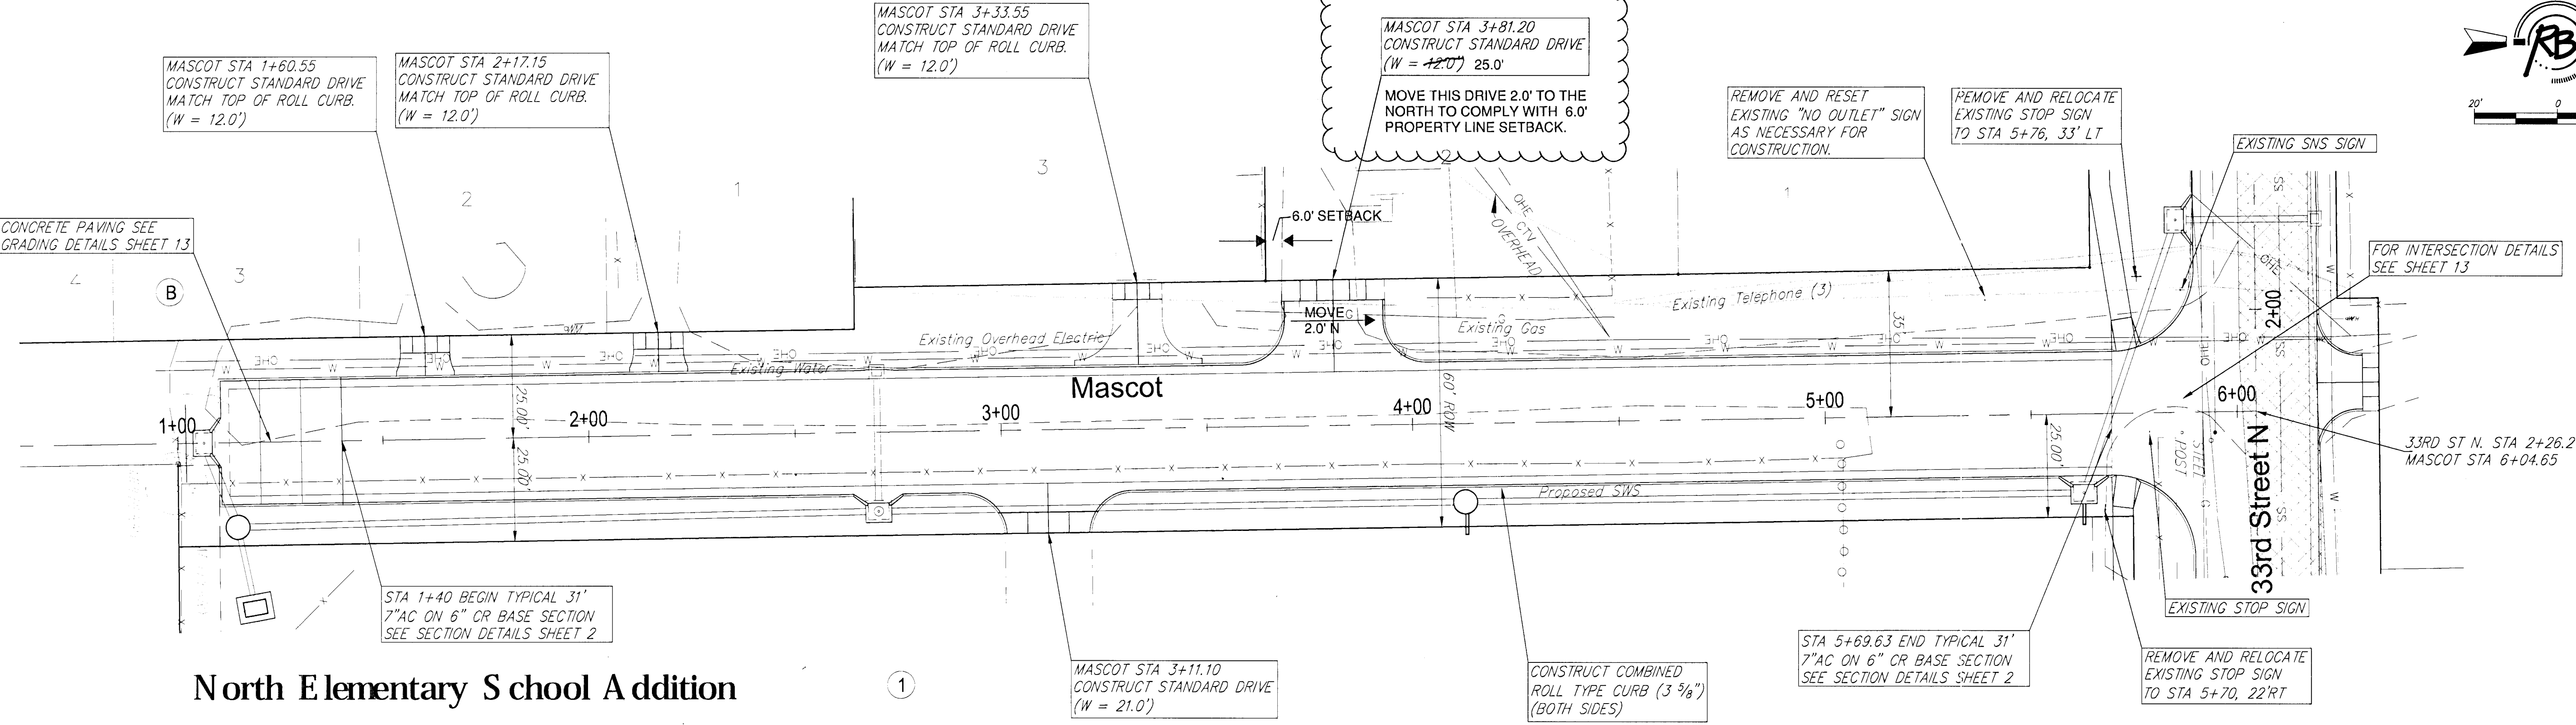


Hanrick Addition

Carl Barbee Addition

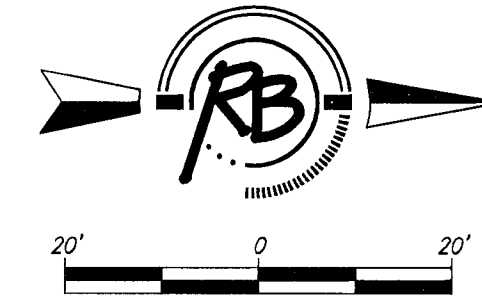

North Elementary School Addition

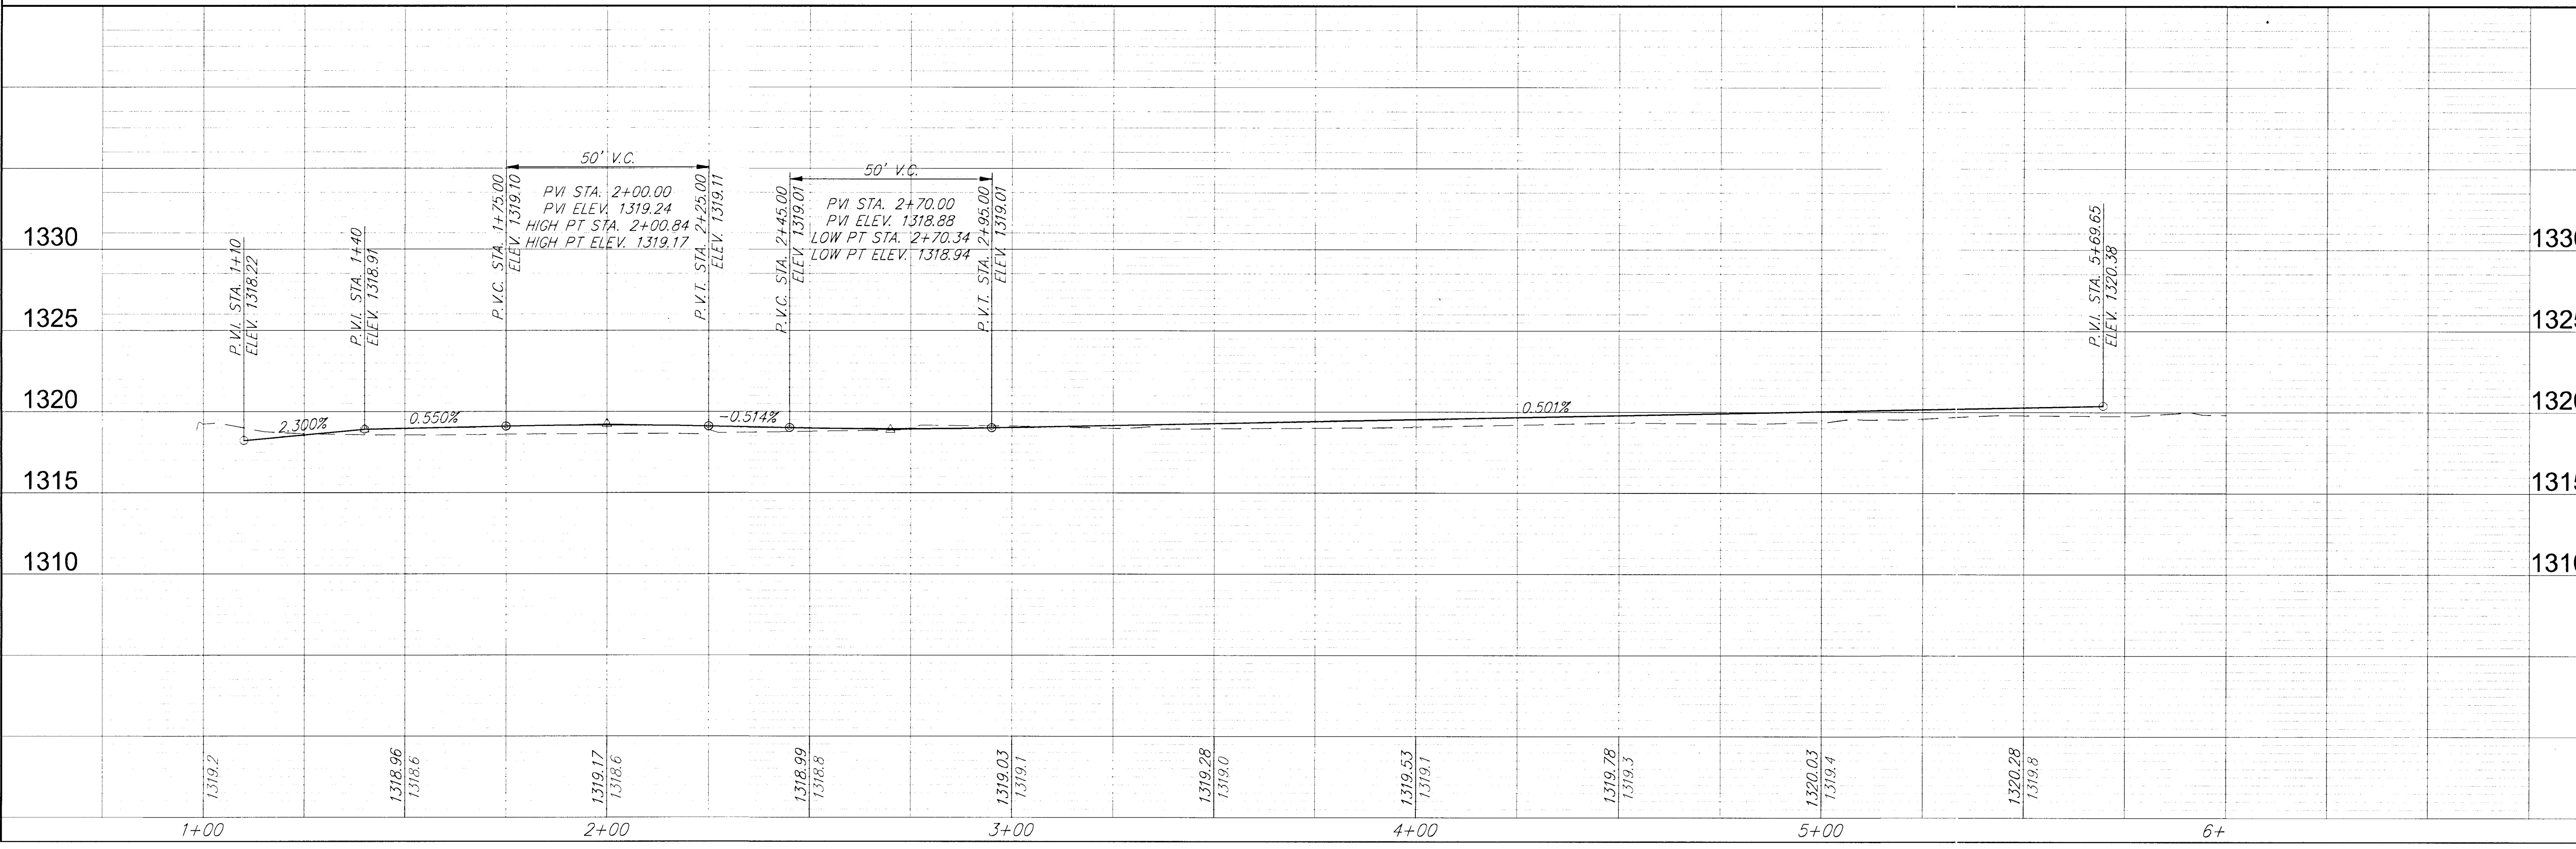

Ruggles & Bolm, P.A.
 Engineering, Surveying, Land Planning
 104 North Main
 Wichita, Kansas 67202
 (316) 264-8000
 www.rugglesbolm.com
 E-mail: info@rugglesbolm.com

REVISION	DATE
REVIEW	June 4, 2010
DATE	
UTILITY	
DESIGN	
E/C	
DATE	
PROJECT NUMBER	472-84901
DRAWING FILE	ENGINEERING DASE (MASCOT-1)

PAVING IMPROVEMENTS
Mascot
WICHITA, KANSAS

RB JOB	16147
SHEET	11
OF	30