



WATER DISTRIBUTION SYSTEM
MONARCH LANDING
THIRD ADDITION

LINE 1
SHEET TITLE
PROJ 448-90528
PROJECT NUMBER

DFL / KKL / GJA
DESIGNED DRAWN CHECKED

ISSUED
July 2011
REVISED

SHEET NO.
3 of 12

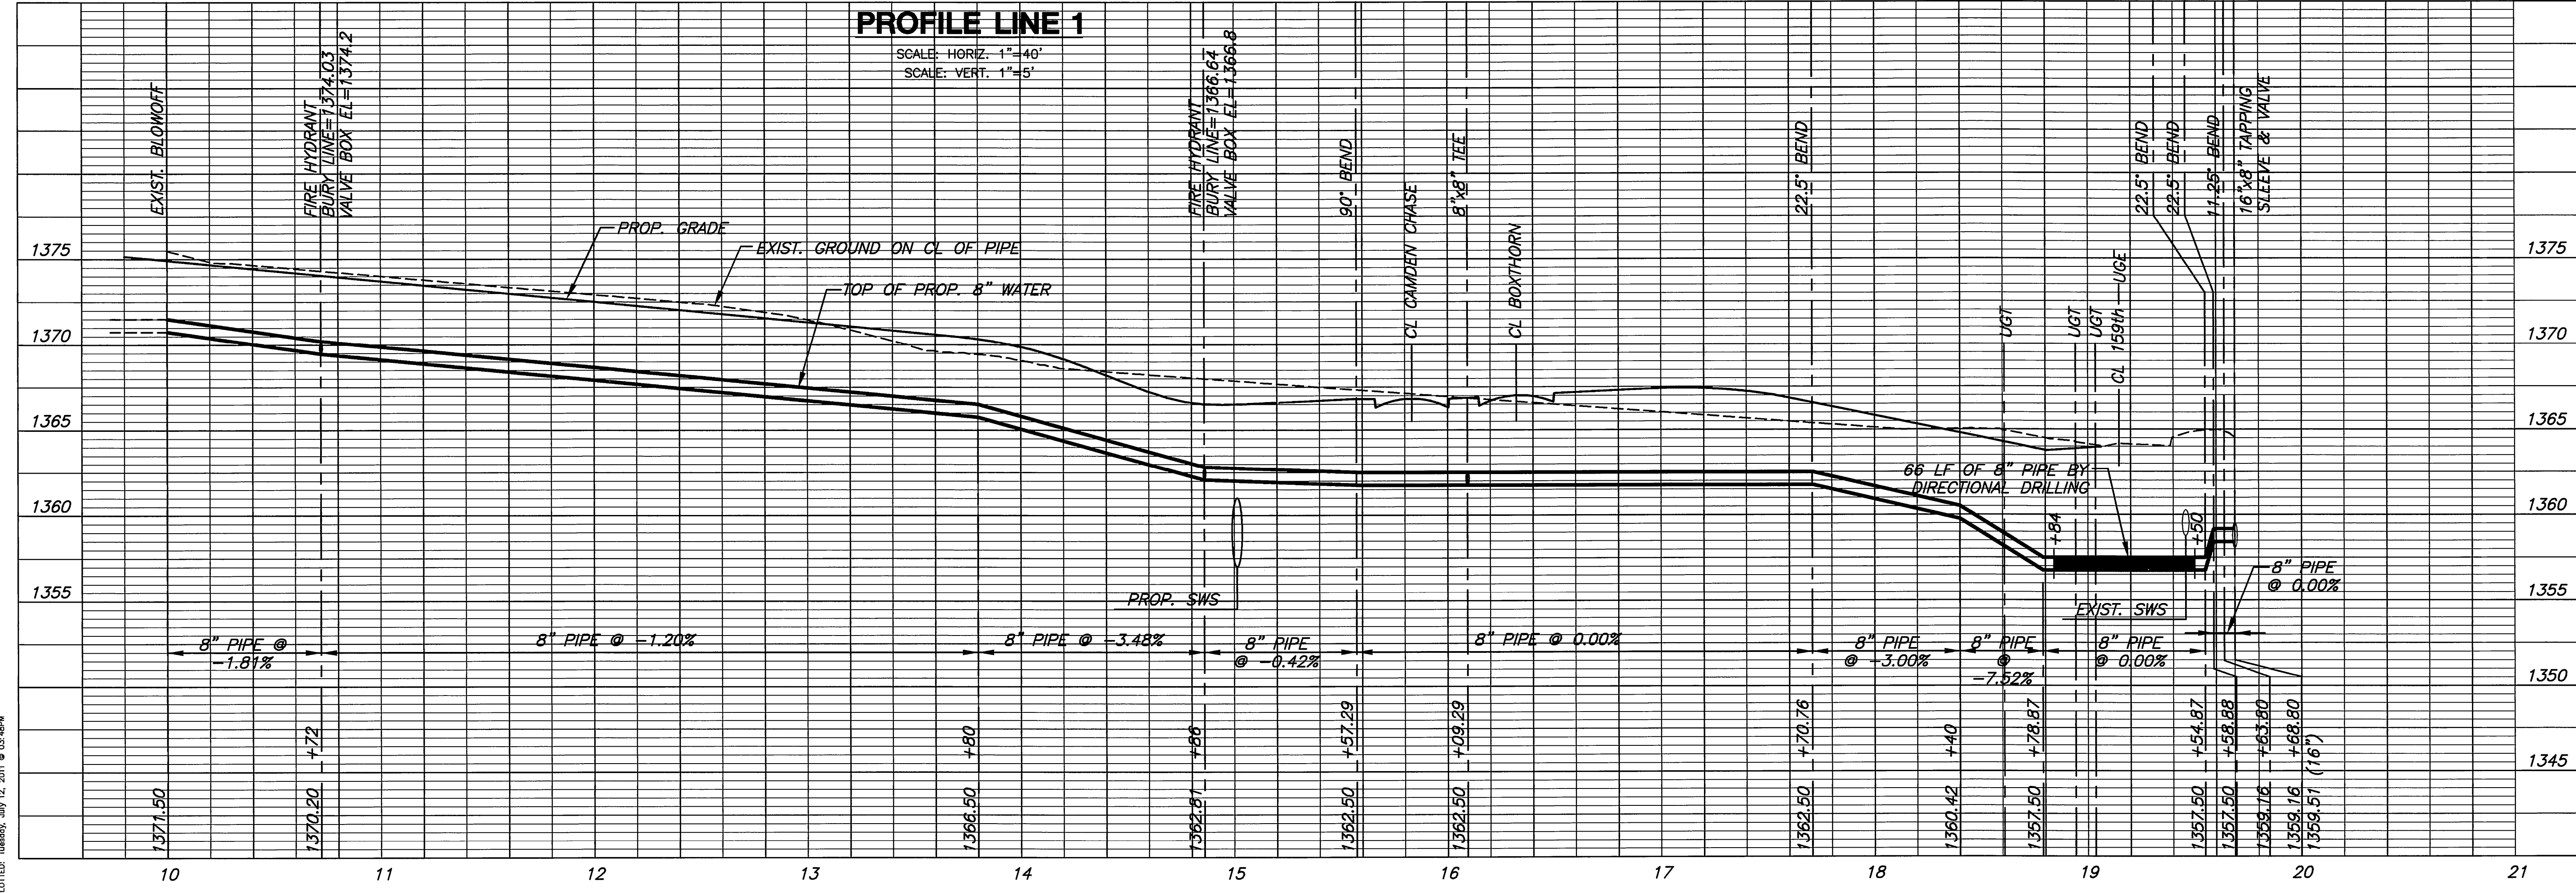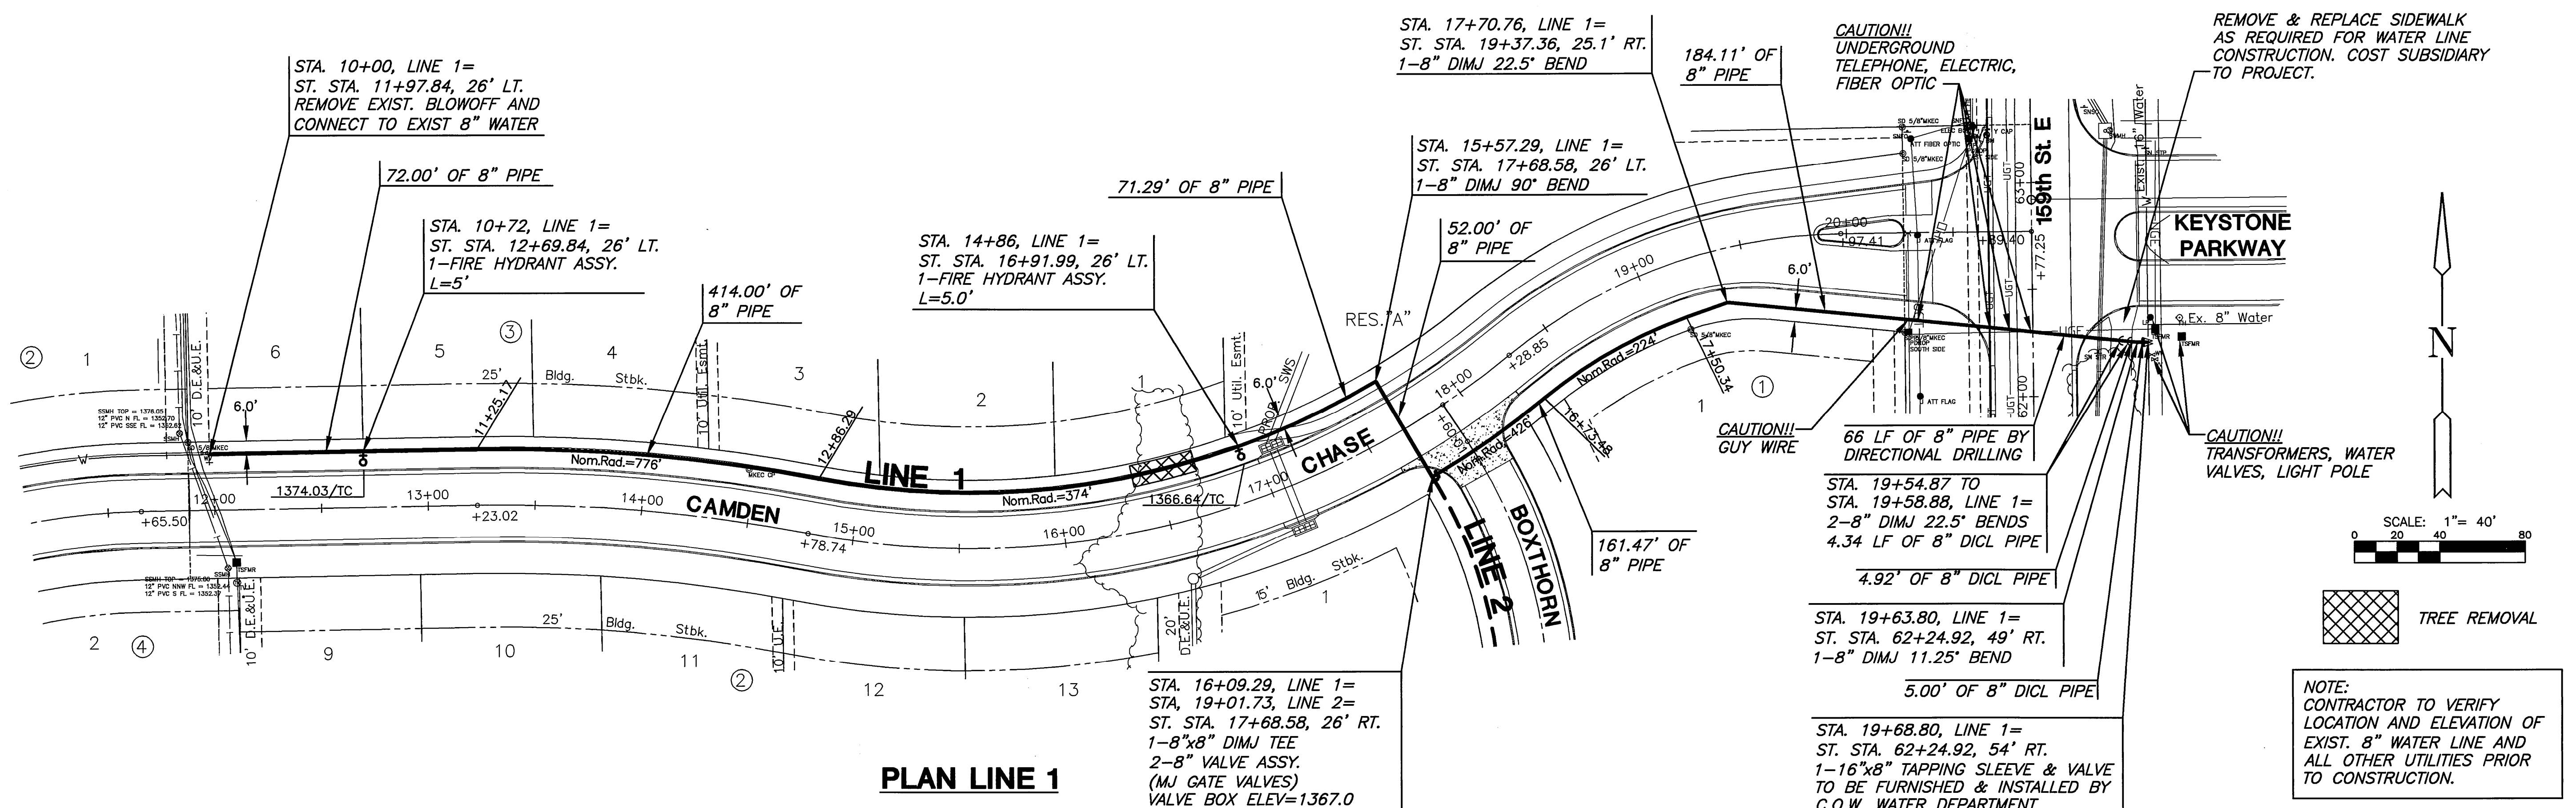

PL0102D: 7/20/11, July 12, 2011 © 03.06/04

J:\CVT\10620\DWG\WTR\THIRD_ADD\08640_C1.DWG