



BENCHMARK:  
 BM #6 - Chiseled "□" on the Top of the Curb on the East End of Median at Meadow Knoll  
 Sta. 46+24.50' Lt.  
 Elev. = 1357.00

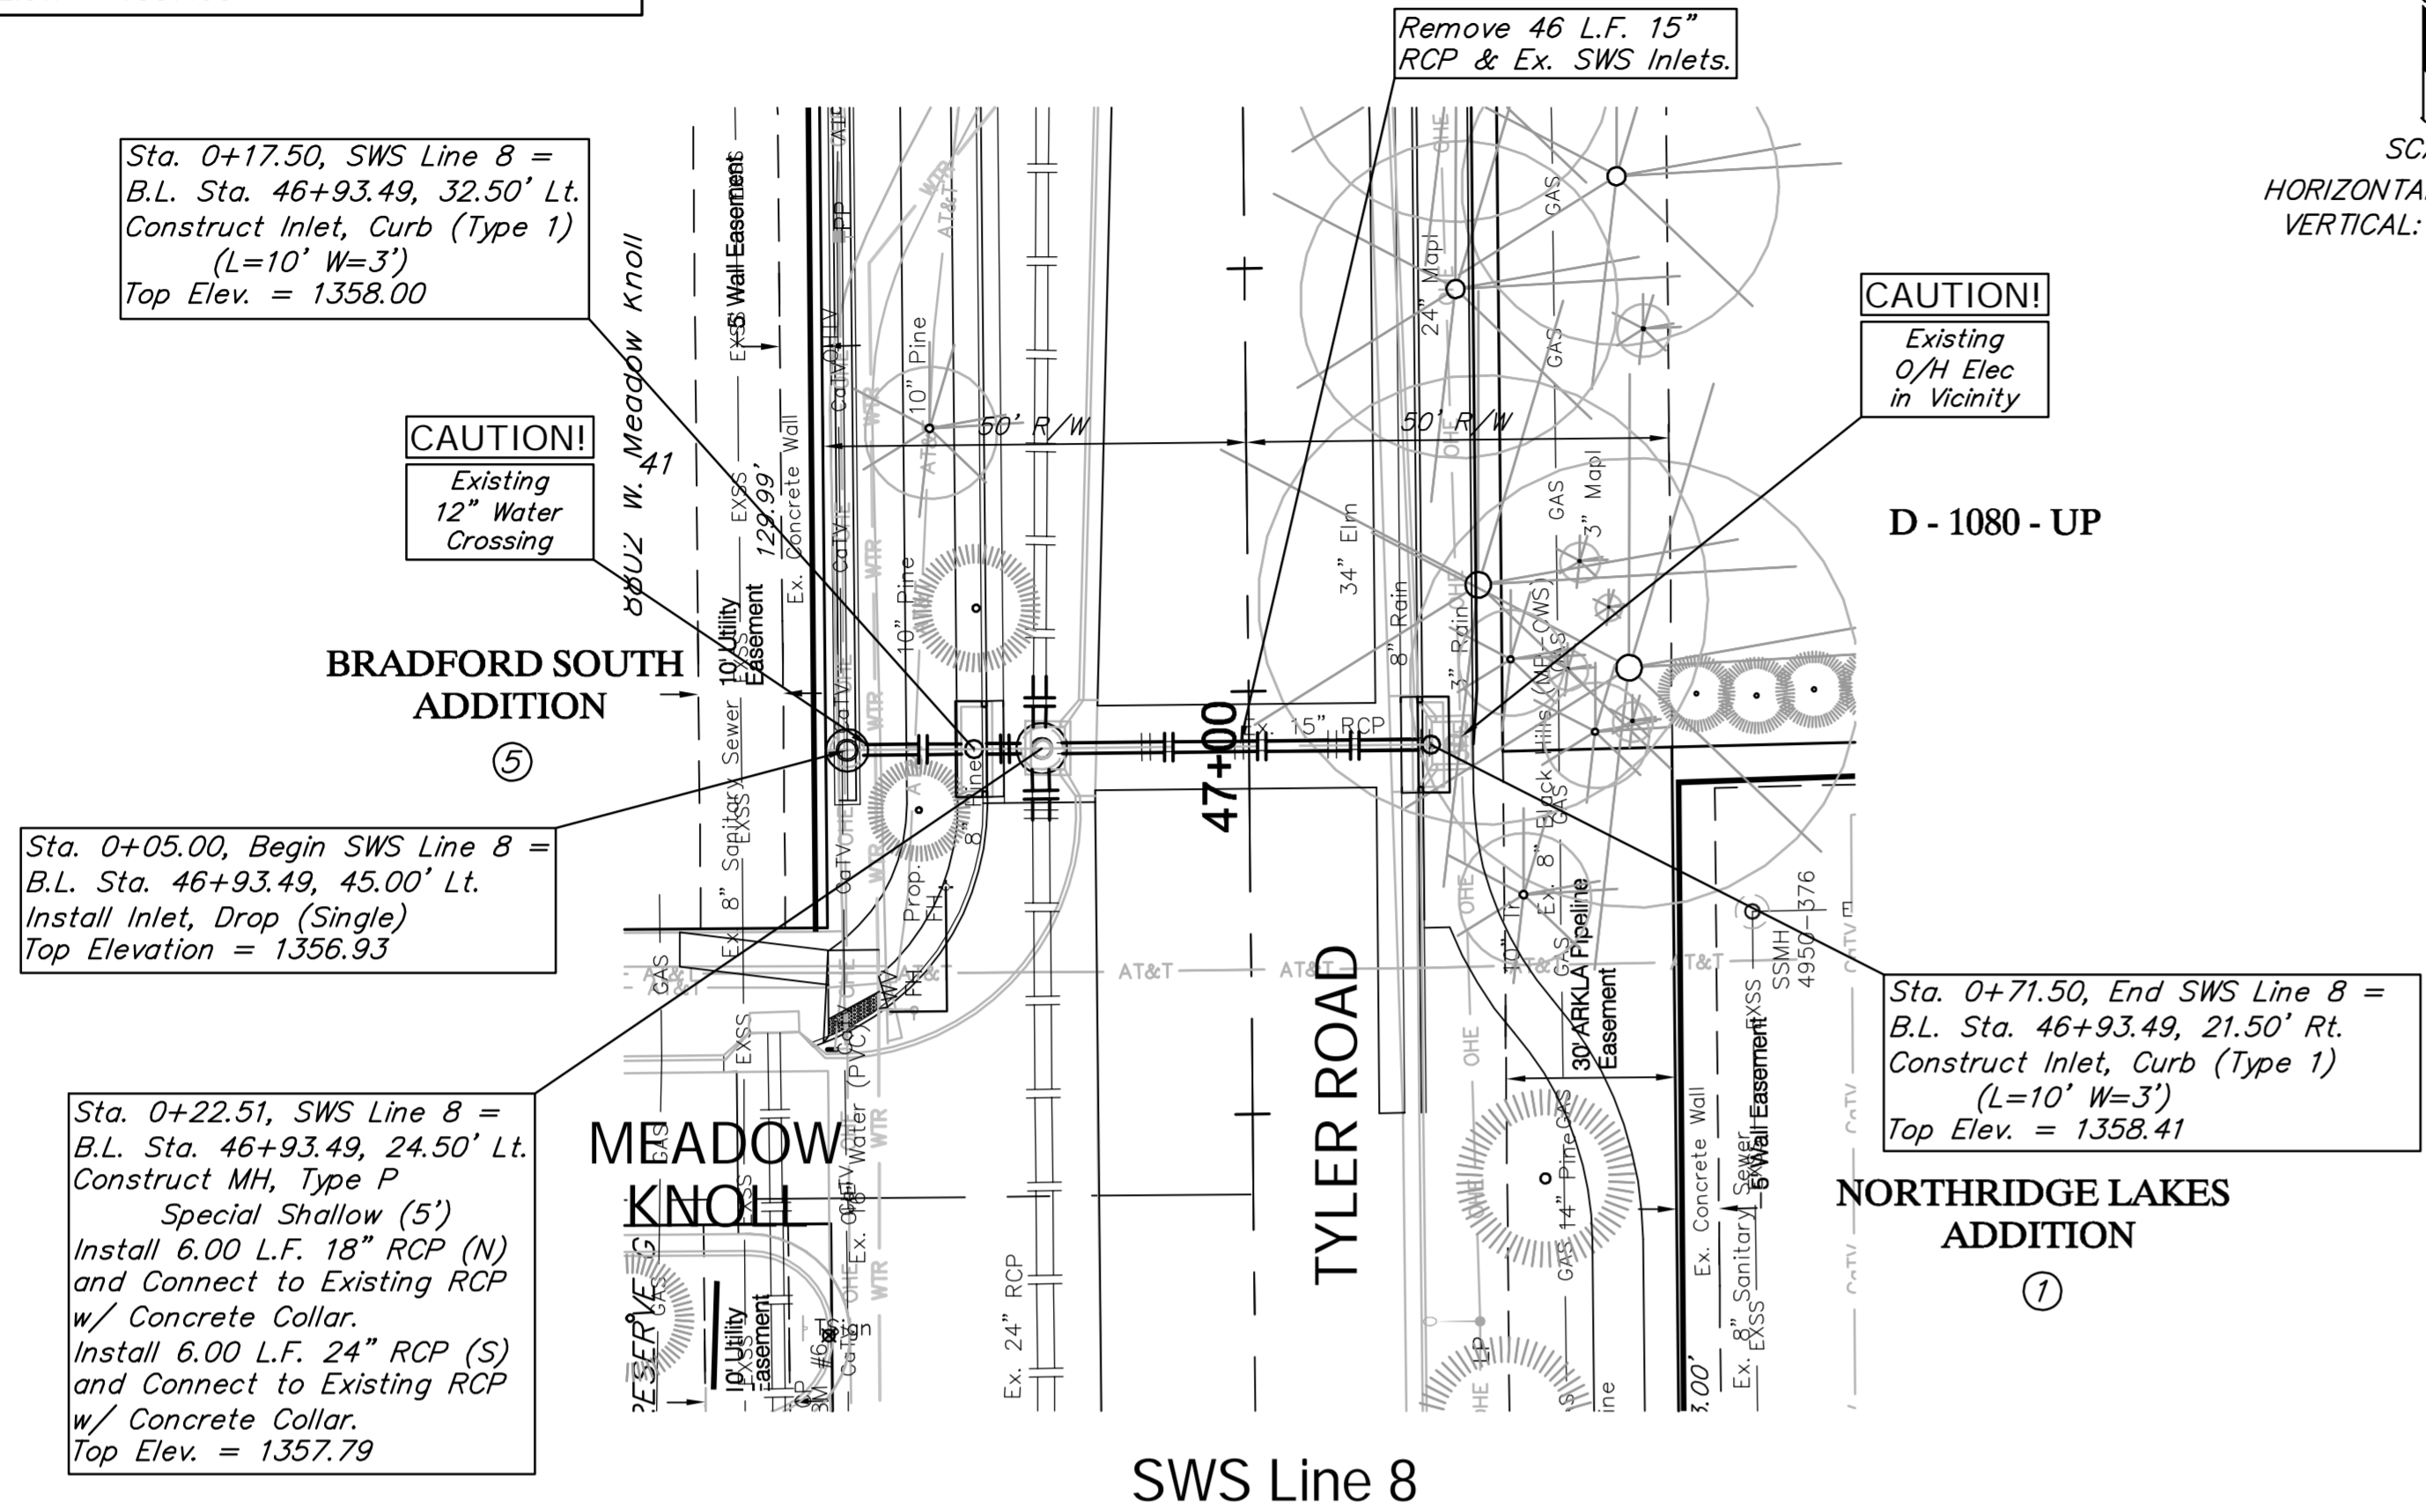


SWS Line 8


BENCHMARK:  
 BM #7 - Chiseled "+" on sidewalk in the Northeast Corner Reserve G of the Fossil Rim Estates  
 Sta. 54+65.170' Rt.  
 Elev. = 1367.20

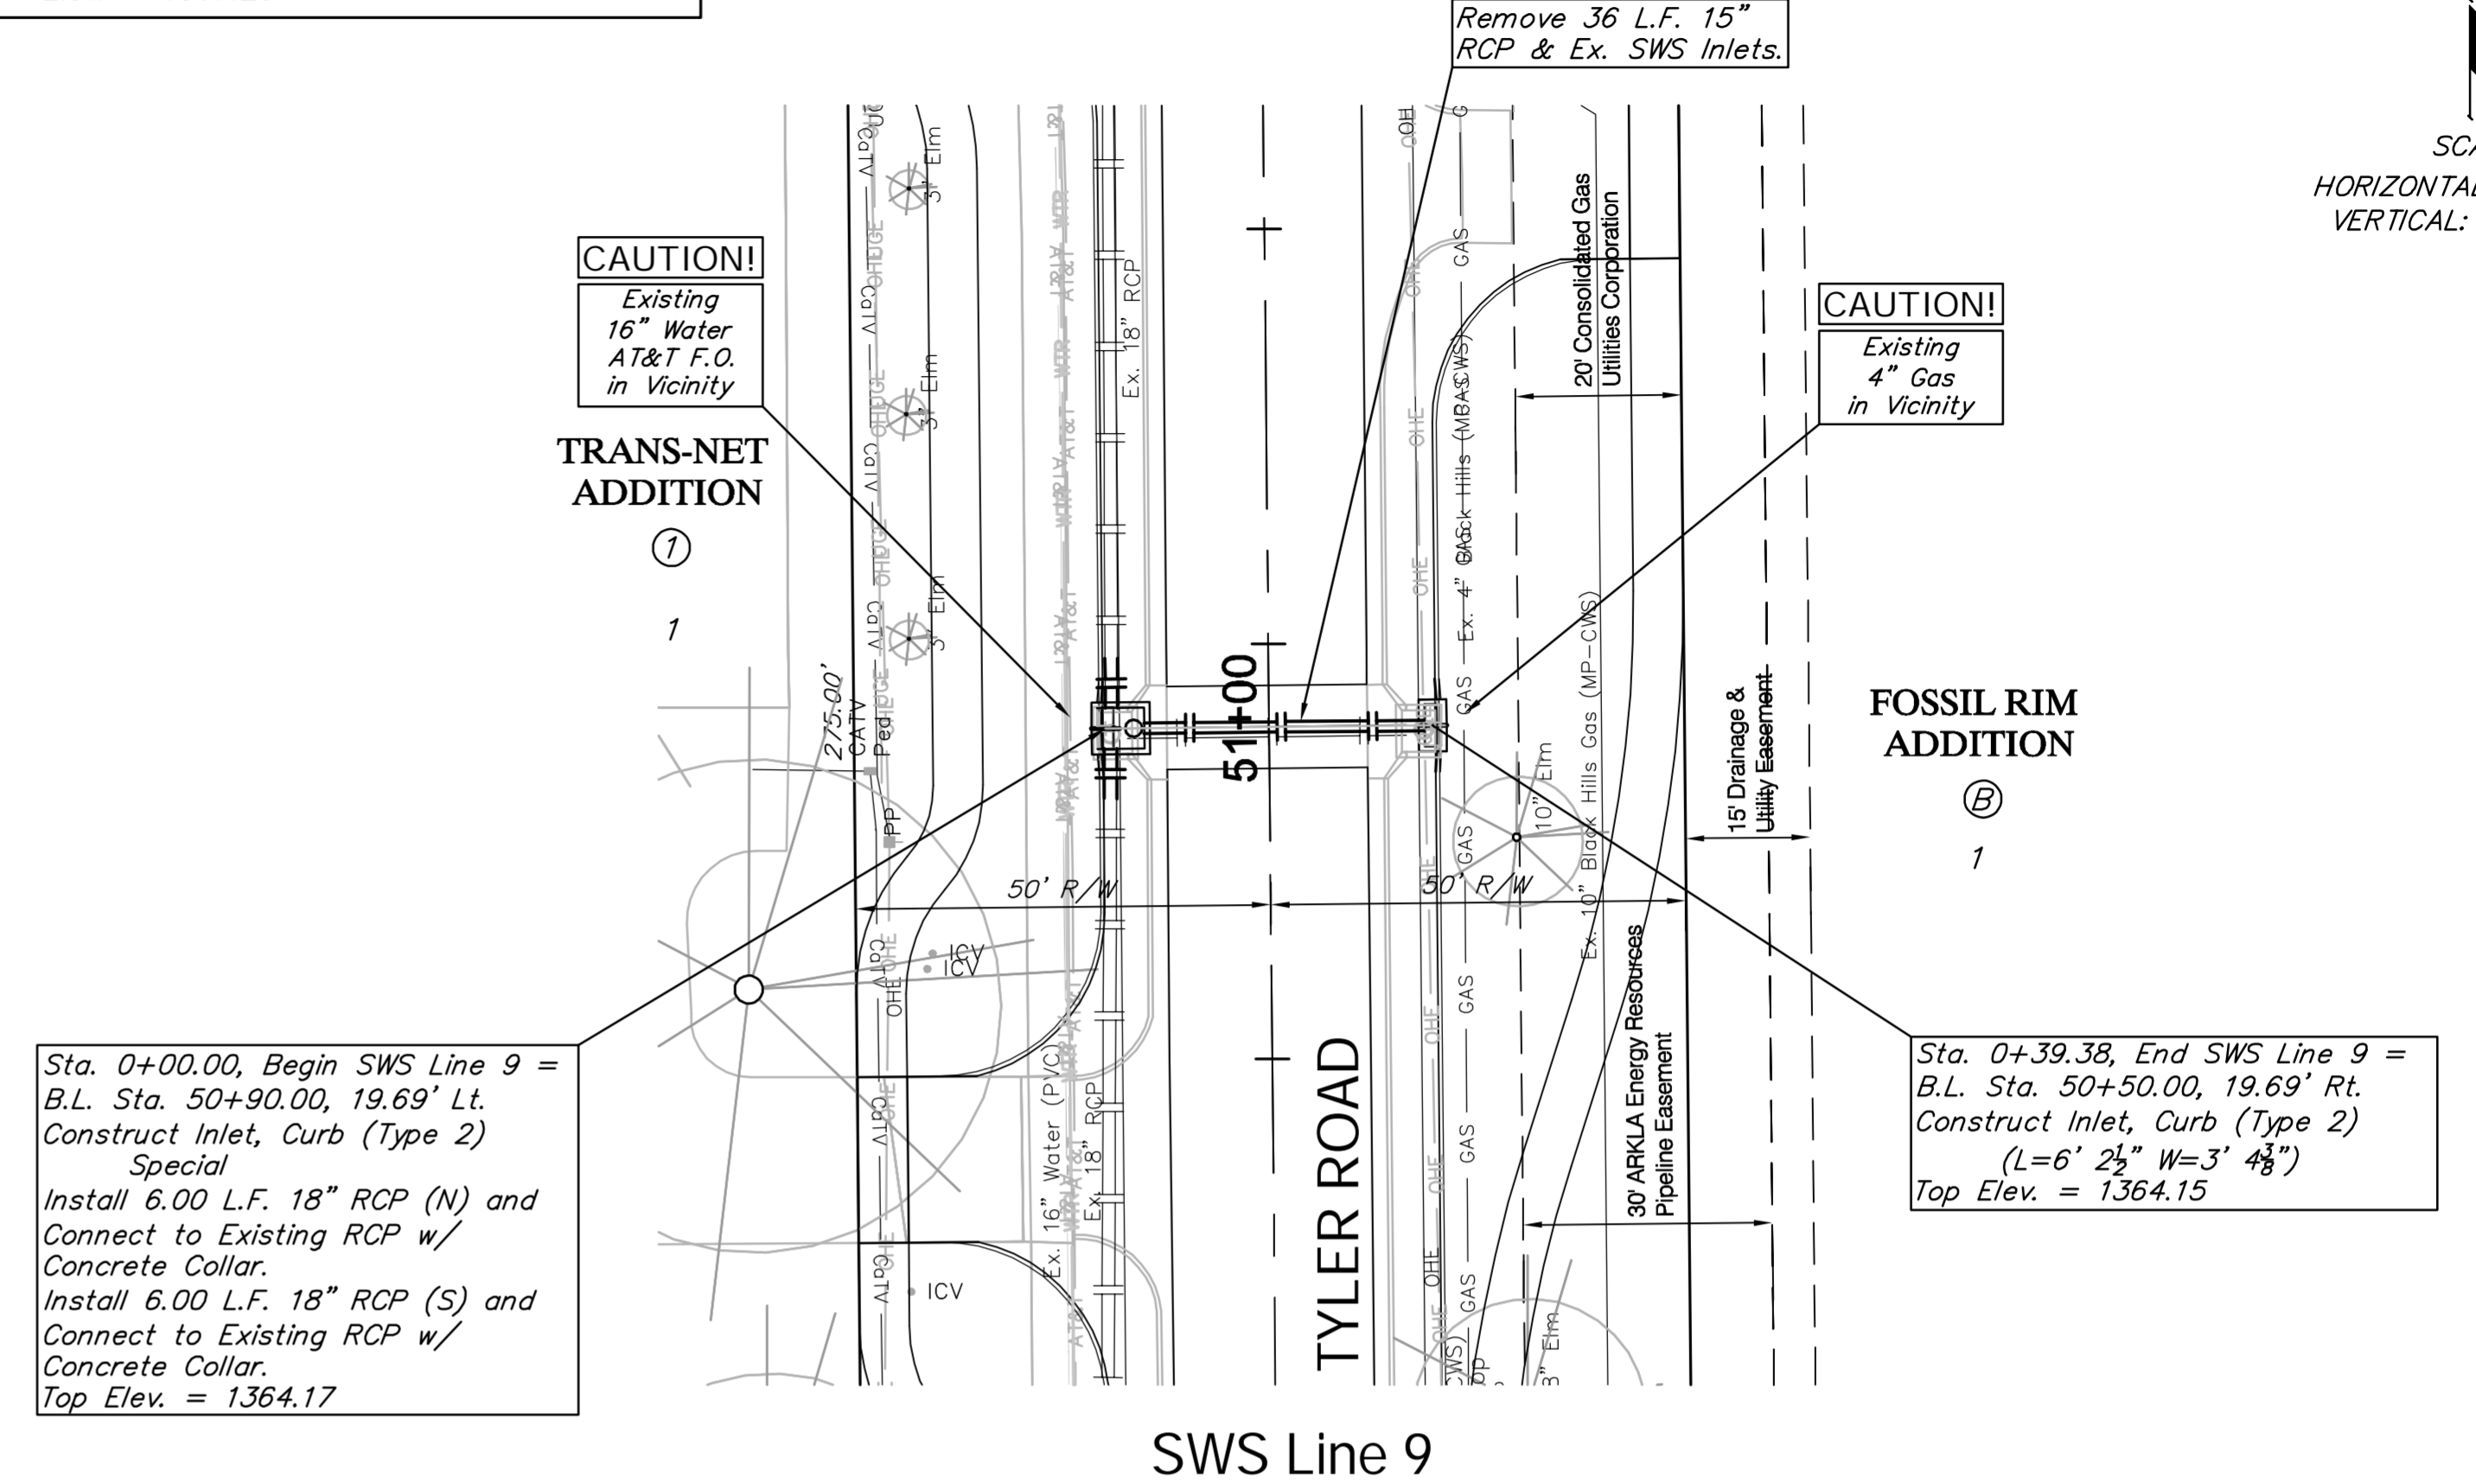

SWS Line 9

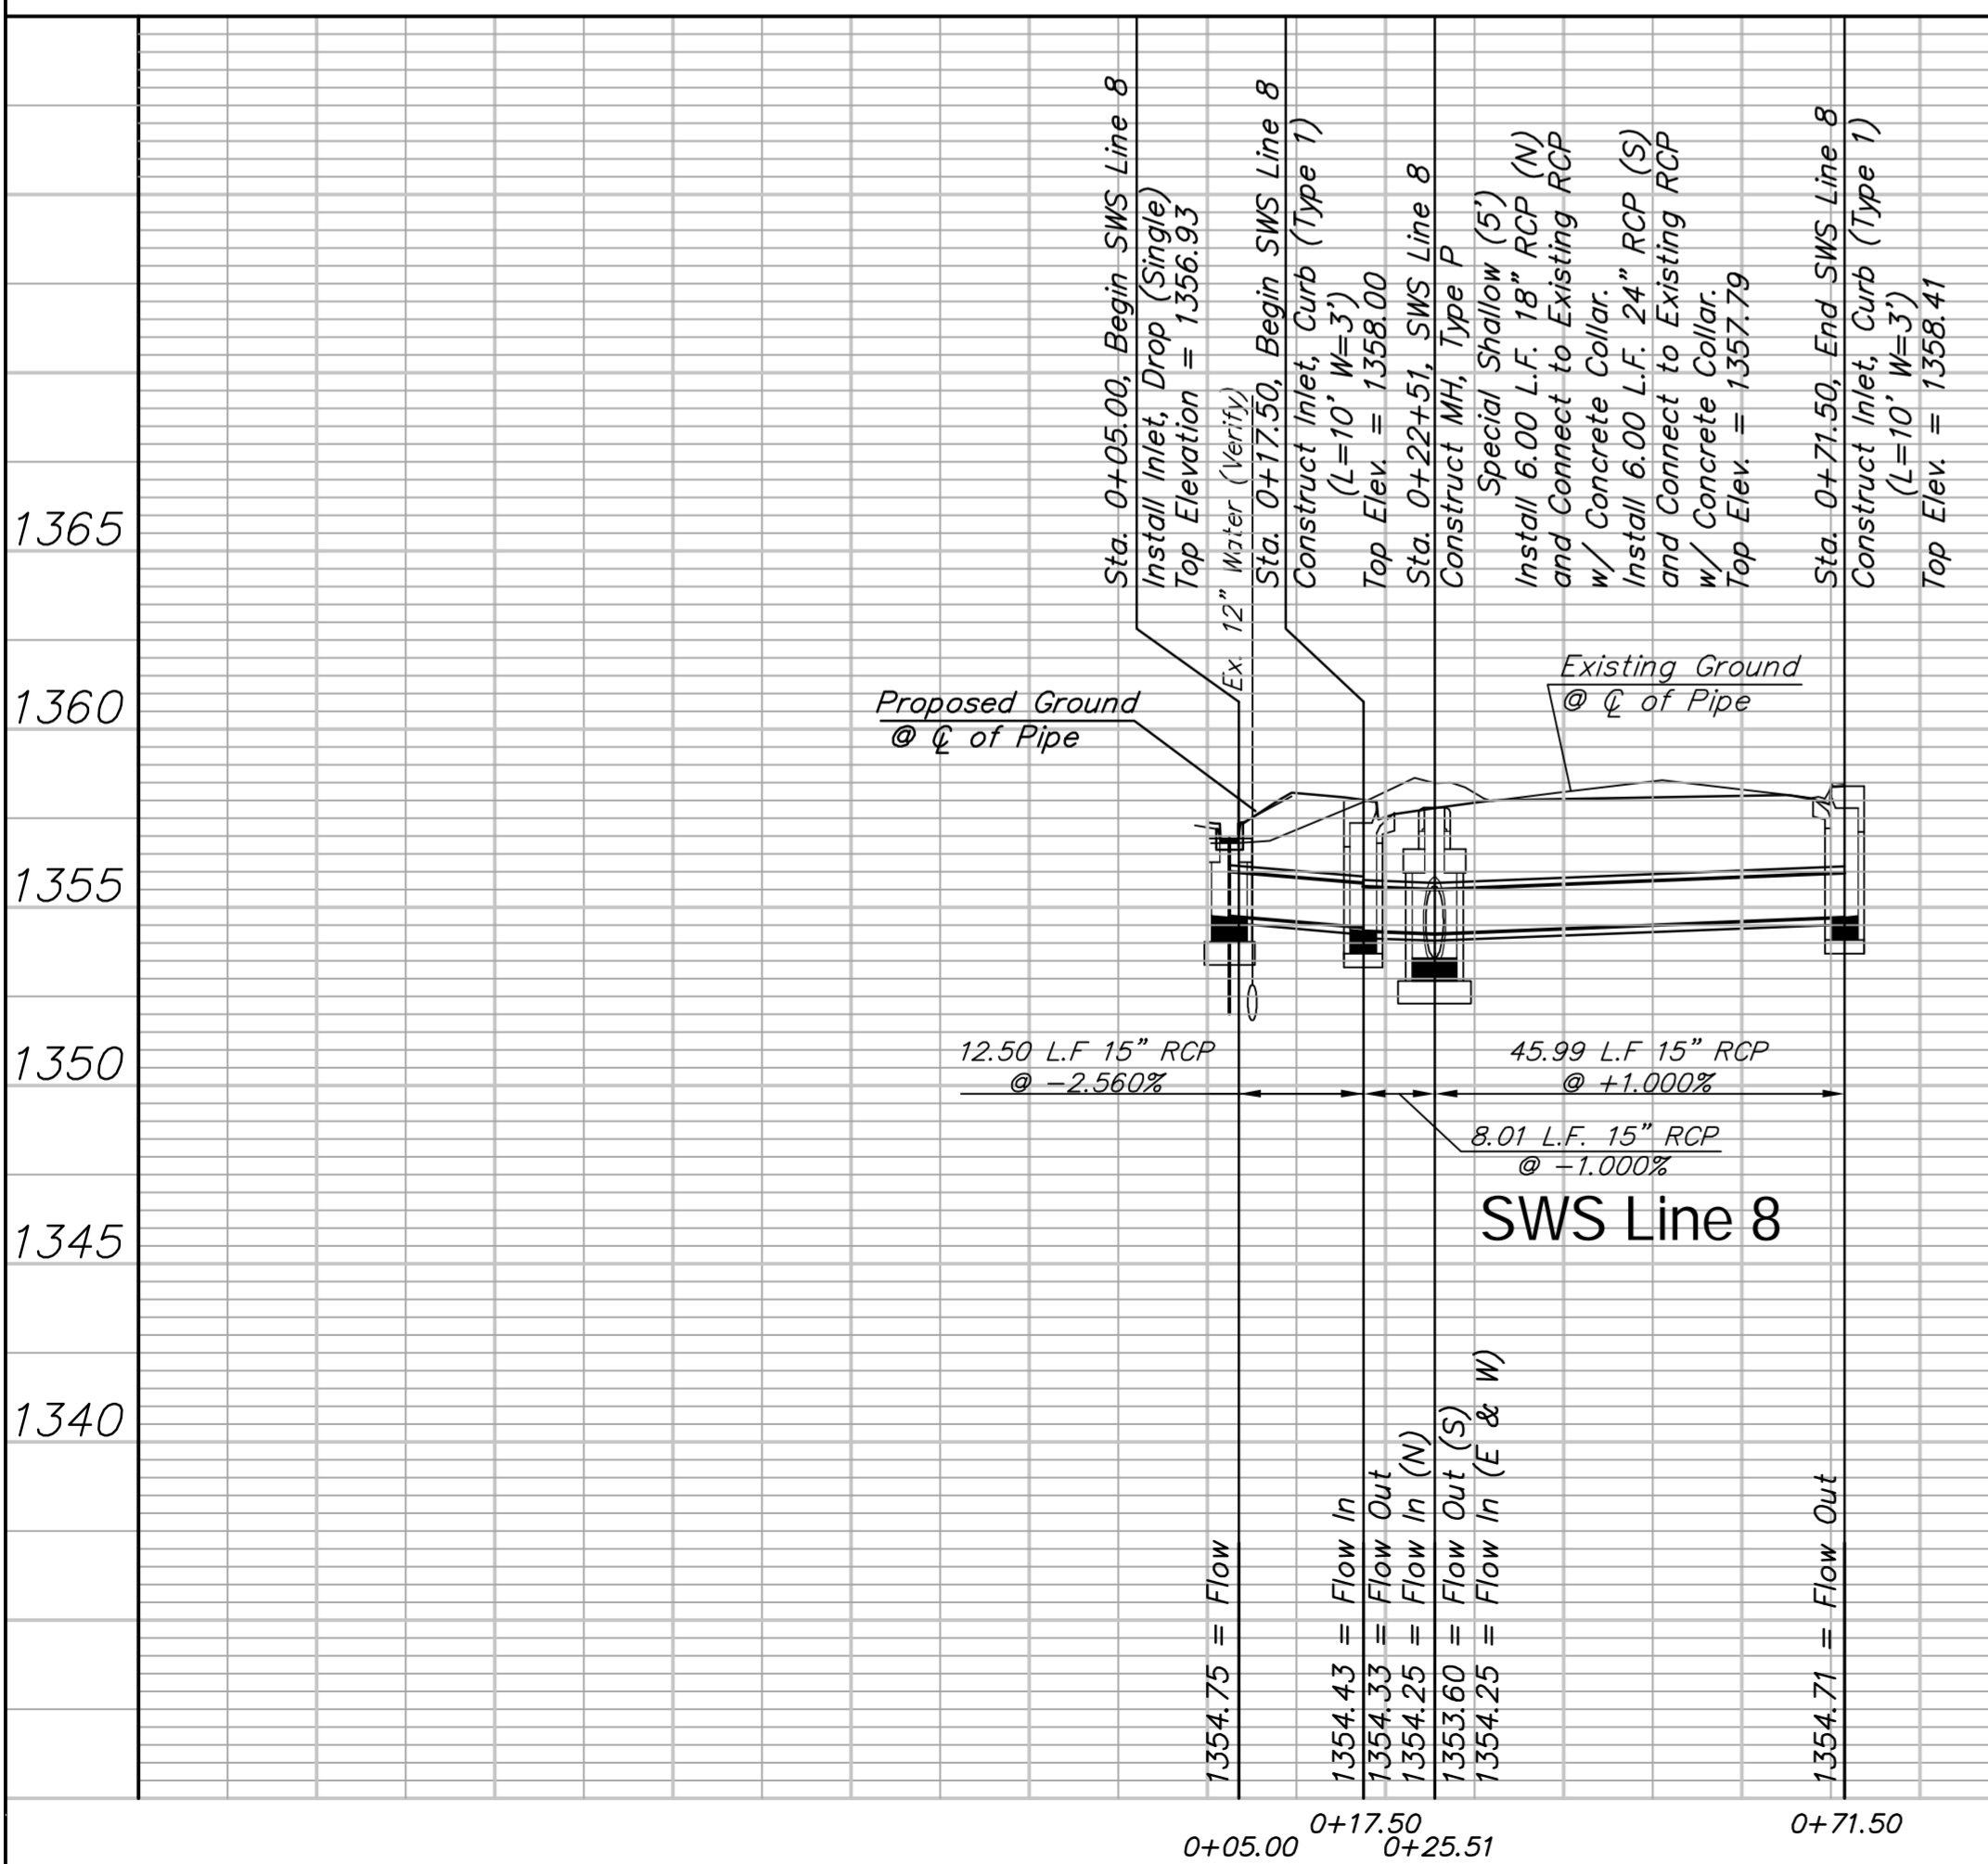

SWS Line 8

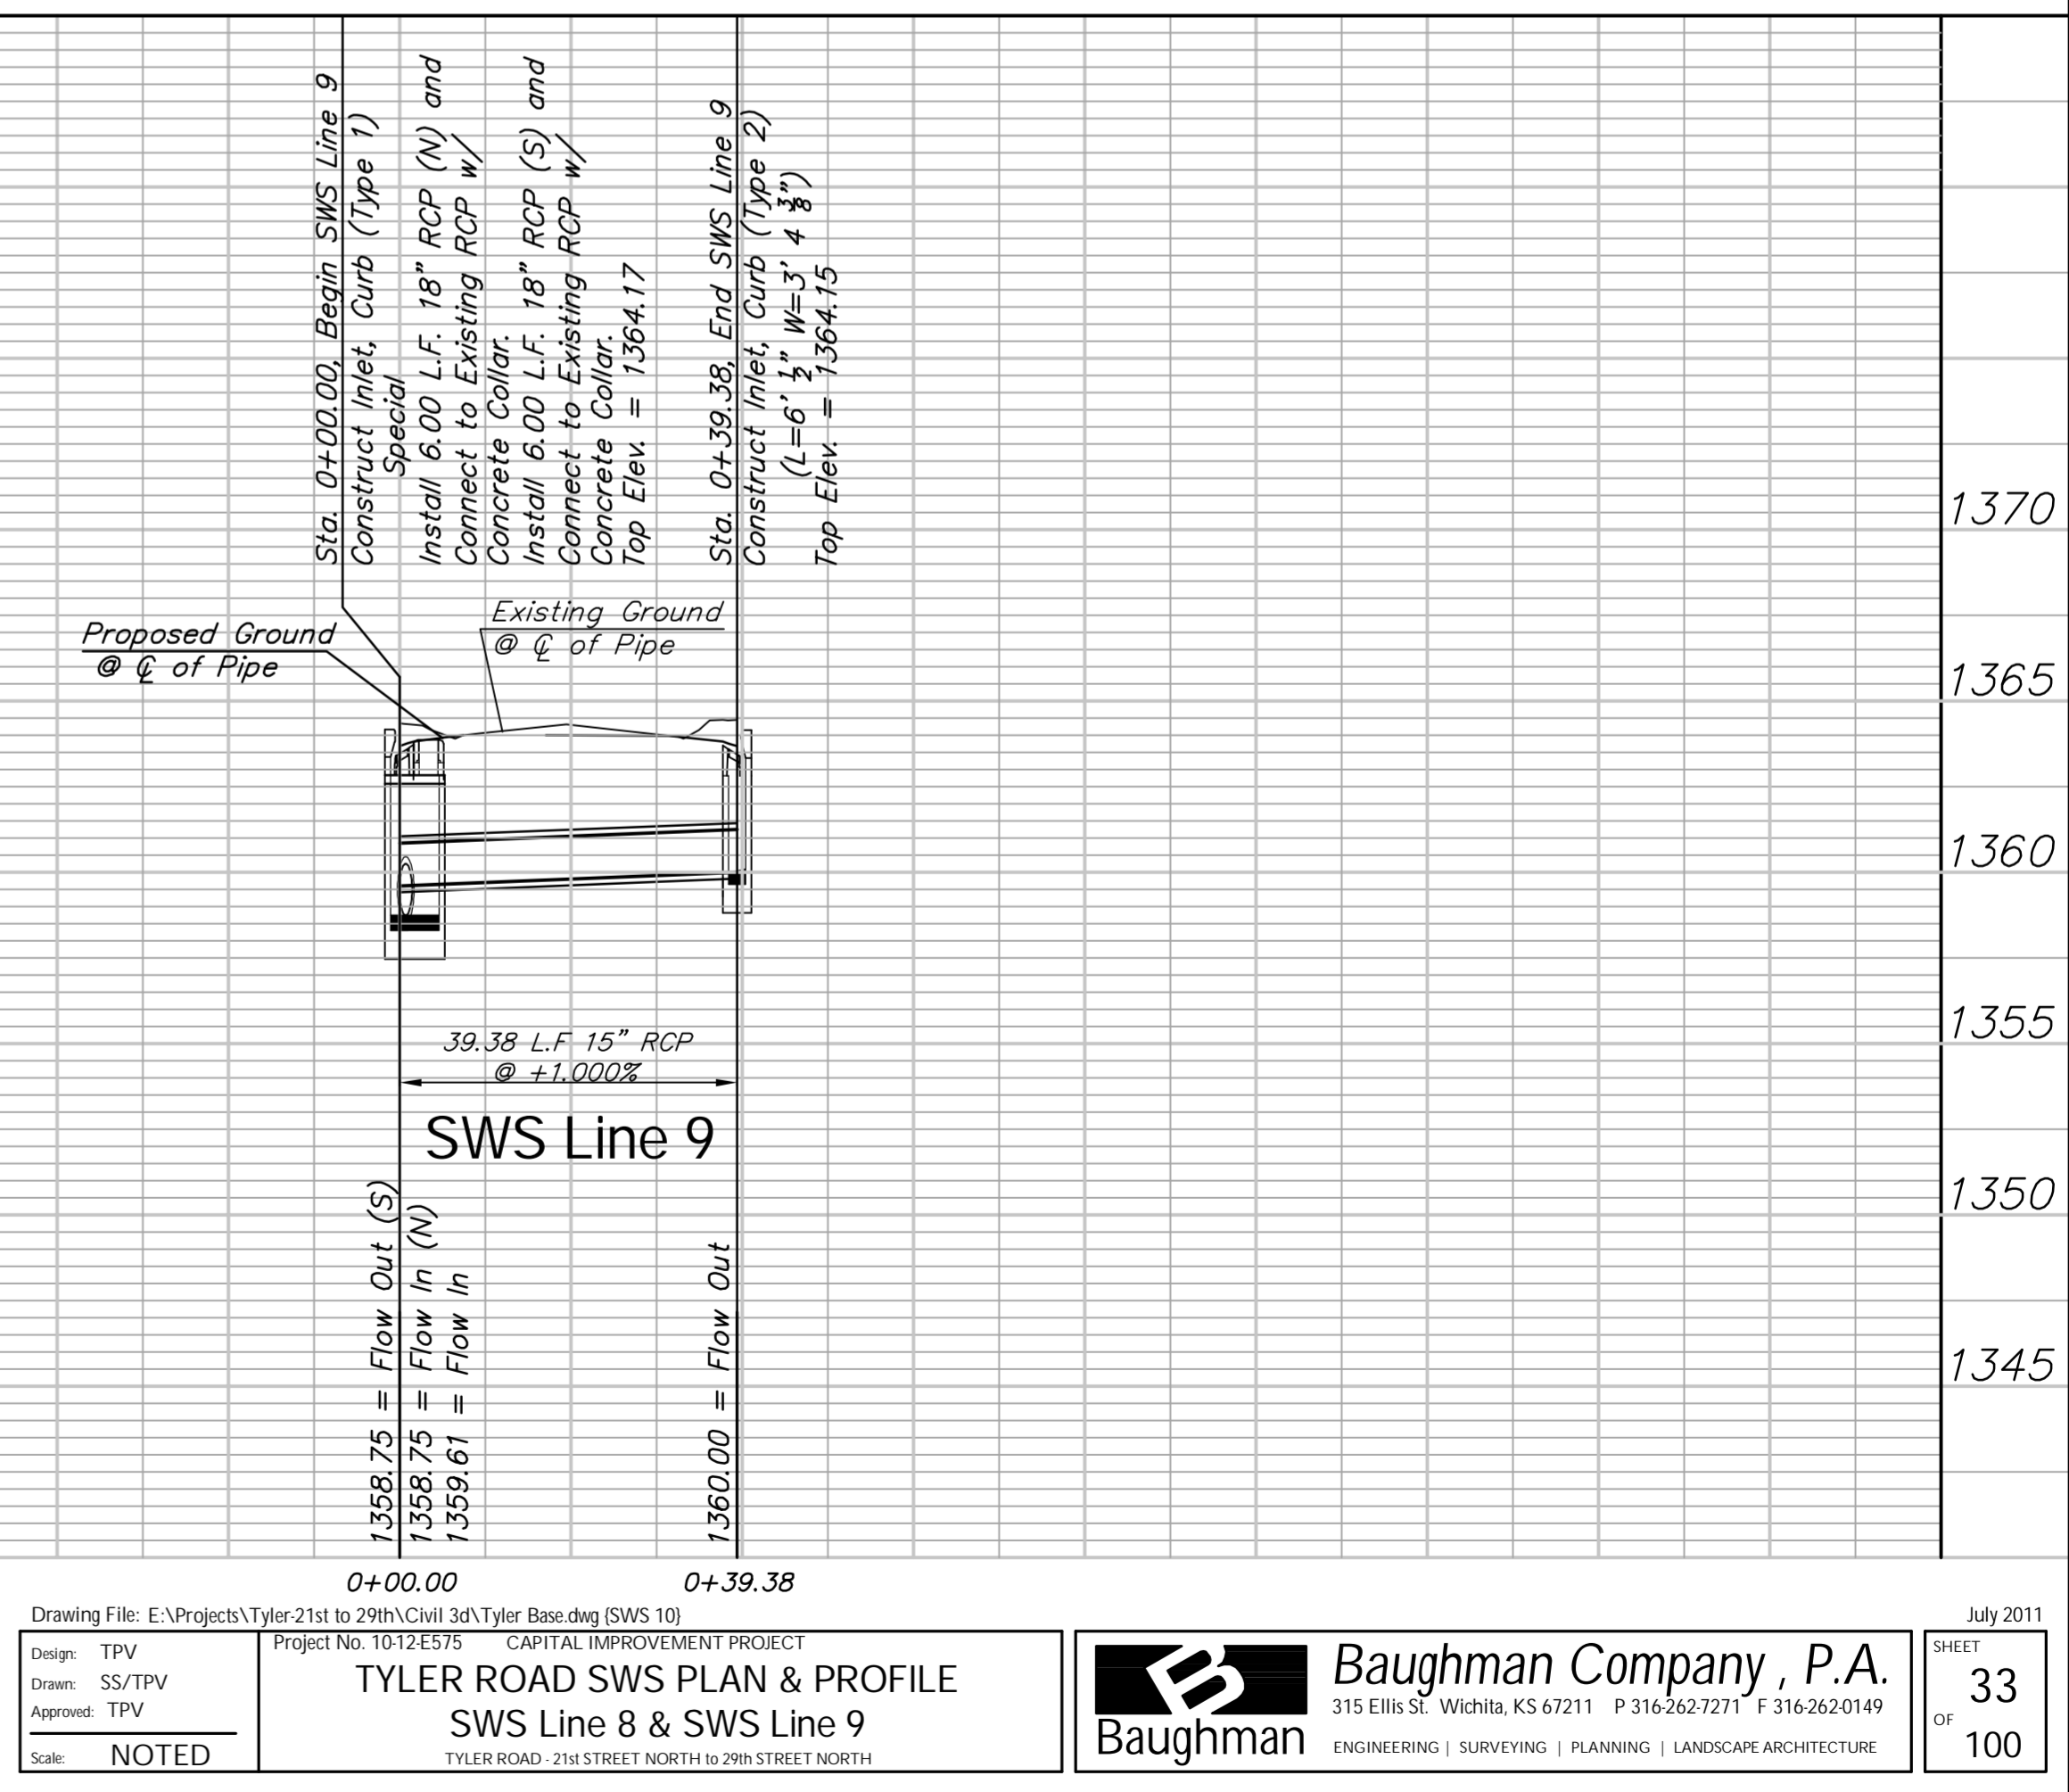

SWS Line 9