


P.I. @ Sta. 100+00.00  
Deflection = 0'07'53" Lt.  
I. No Monument Set

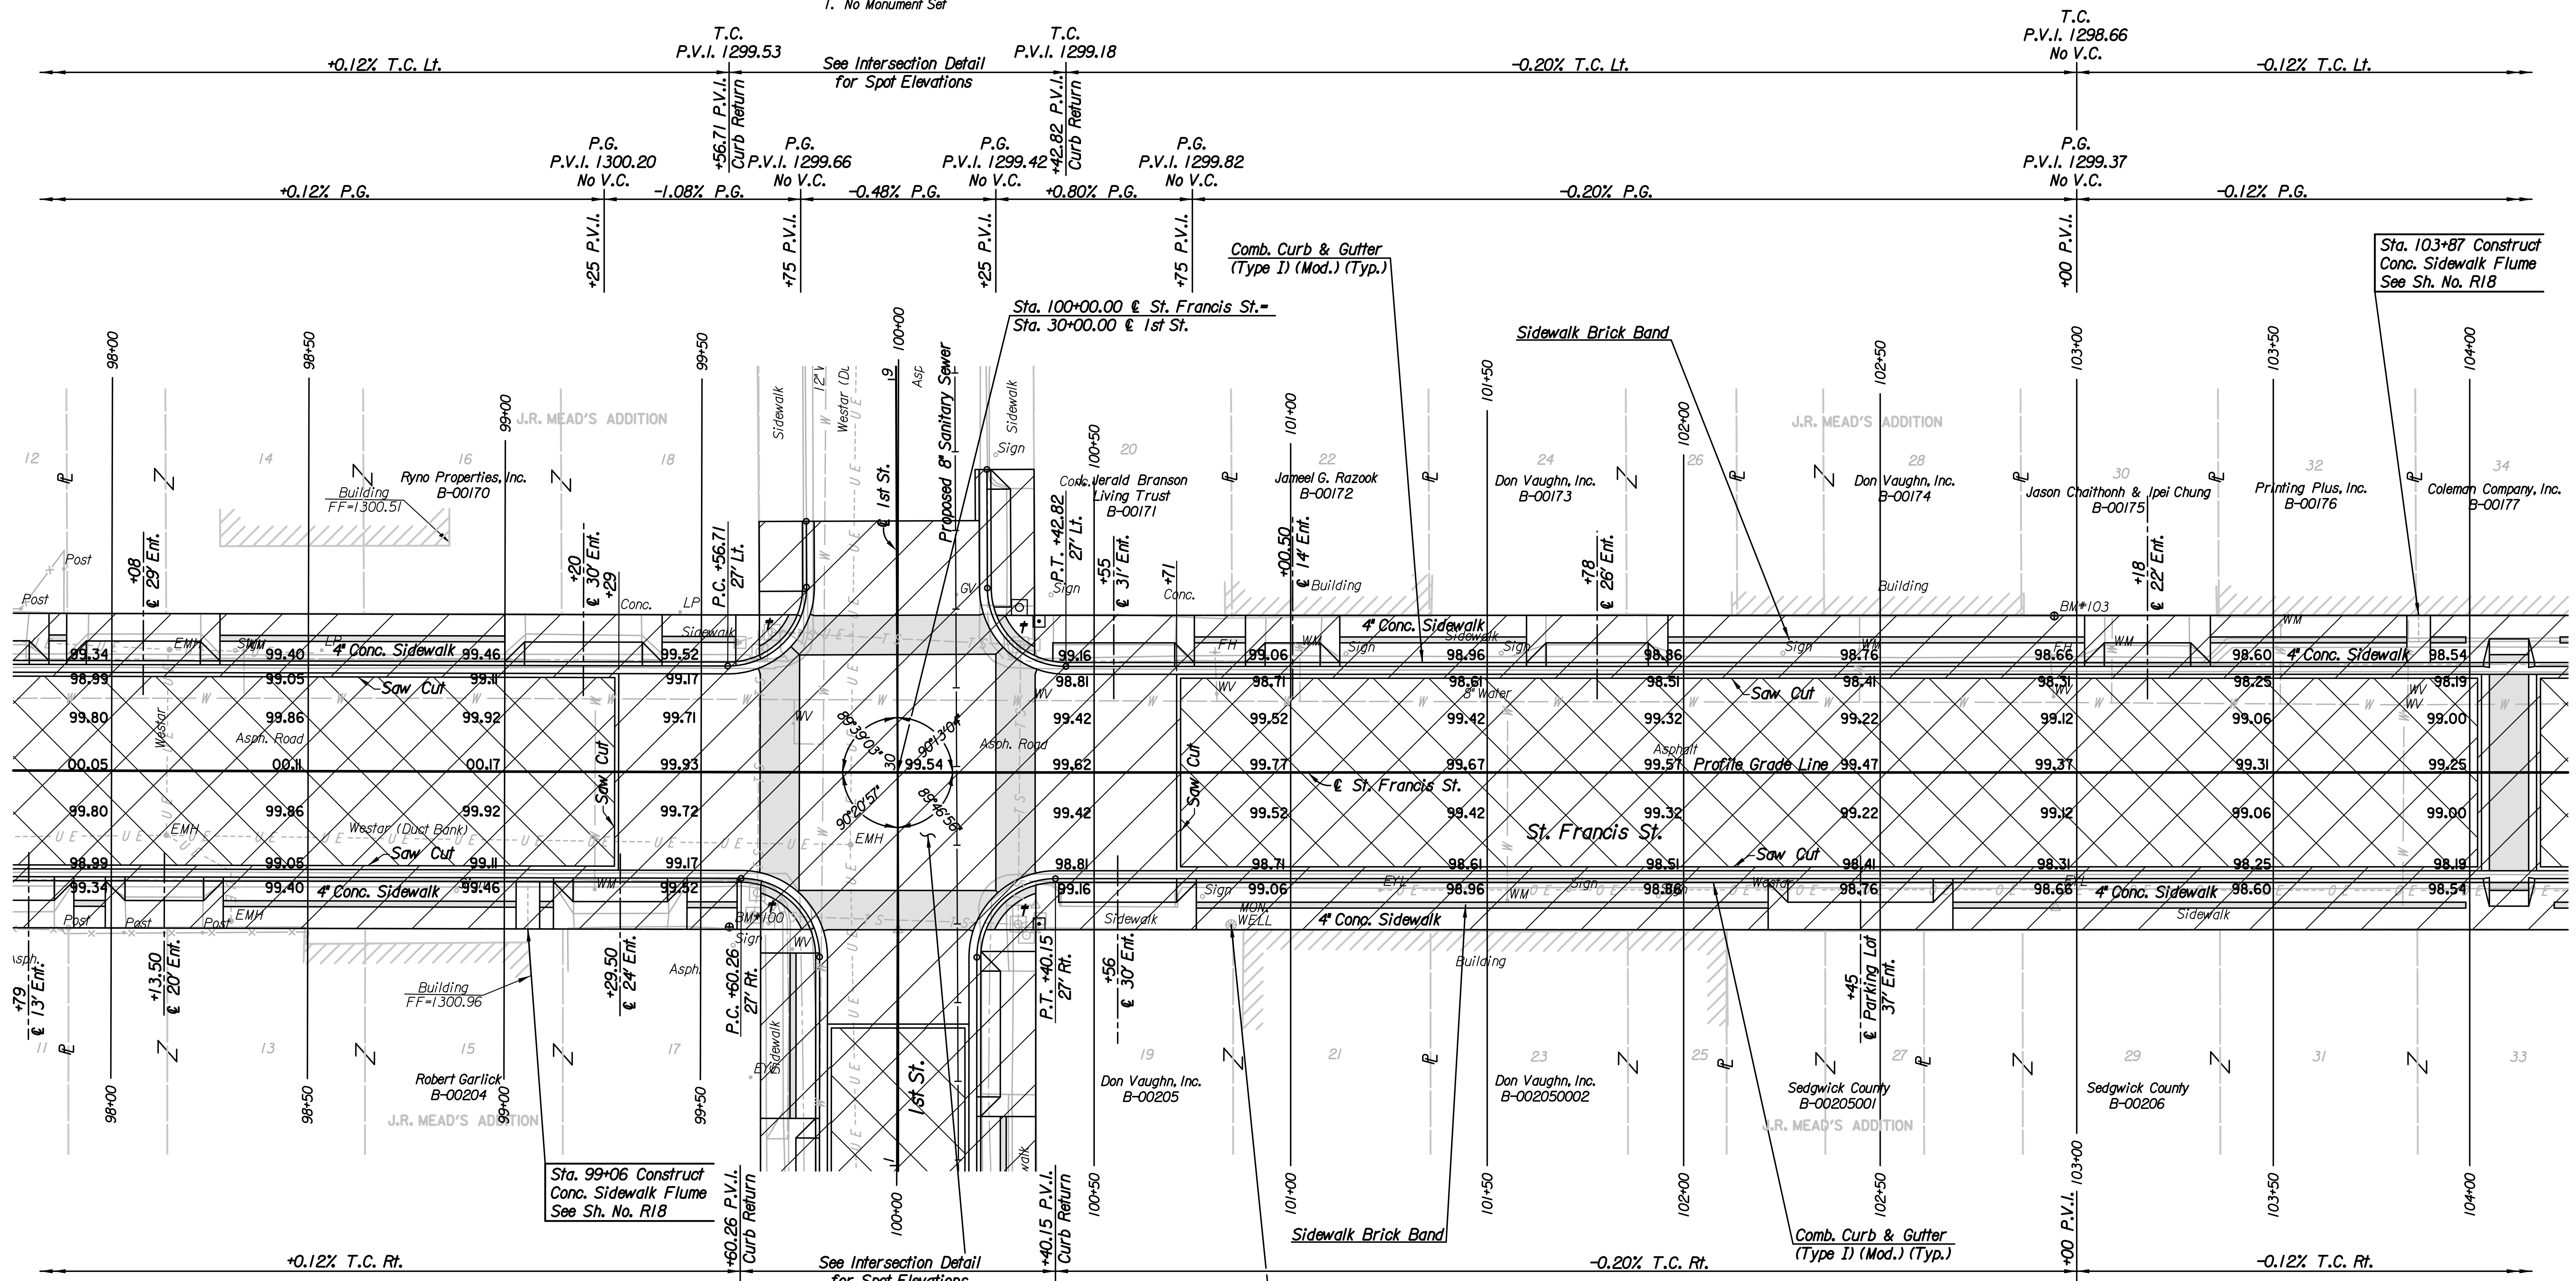

REMOVAL OF EXISTING STRUCTURES *					
STATION	SIDE	ITEM	STATION	SIDE	ITEM
98+31	Lt.	Sign	100+78	Rt.	Sign
98+53	Lt.	Light Pole	101+14	Lt.	Sign
98+88	Rt.	Sign	101+23	Rt.	Light Pole
99+64	Rt.	Traffic Signal Service Box	101+54	Lt.	Sign
99+65	Lt.	Traffic Signal Service Box	101+71	Rt.	Sign
100+31	Rt.	Traffic Signal Service Box	101+94	Rt.	Sign
100+31	Lt.	Traffic Signal Service Box	102+25	Lt.	Sign
100+35	Lt.	Traffic Signal Pole	102+96	Rt.	Light Pole
100+36	Rt.	Traffic Signal Pole			

\* For Information Only

BM #100 Chiseled "M" at SE corner of 1st St. and St. Francis, East side of sidewalk, 6' South of traffic signal pole, 39' Rt. @ Sta. 99+57 Elev. = 1300.06

BM #103 Chiseled "M" West side of St. Francis, SE corner of 221 N. St. Francis, back of sidewalk, West of fire hydrant, 40' Lt. @ Sta. 102+94 Elev. = 1299.06

See Sh. No. R33 for table of Adjustments of existing Manholes, Water Valve Boxes, Water Meter Boxes, and Fire Hydrants.

See Sh. No. R14 for Intersection Details

Sta. 100+85, 39' Rt. Monitoring Well to be adjusted by others. Contractor to protect from damage. Coordinate with C.O.W. Environmental Services.

NOTE: Proposed top of curb elevations shown are computed based on full height curb. Adjust elevations for 1/2" lip curb locations.

- Utilities
- Gas Kansas Gas Service
  - Power Westar Energy
  - Sanitary Sewer Wichita Water and Sanitary Sewer
  - Water Wichita Water and Sanitary Sewer

LEGEND

- Pavement Removal
- Mill/Overlay
- Brick Pavers
- Wheelchair Ramp
- Match Existing

No.		Revision		By		Date	
ST. FRANCIS STREET							
<b>PLAN</b>							
<b>STA. 98+00 TO STA. 104+00</b>							
JAMES L. ARMOUR, P.E. - CITY ENGINEER CITY OF WICHITA PROJECT NO. 472-84920							
<b>Professional Engineering Consultants, P.A.</b> 303 S. TOPKA - WICHITA, KANSAS 67202 316-262-2691 * FAX 316-262-3003							
Designed by	JPS	Job No.	10310			Sht. R6 of 101	
Drawn by	SVB	Date	July, 2011				

Plotted By: svb Date: 7/15/2011 7:43:41 AM  
 FILE: I:\2010\10310\Plan\10310-Plan St Francis 98.dgn