
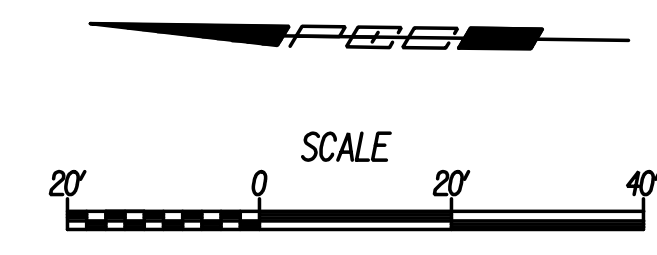
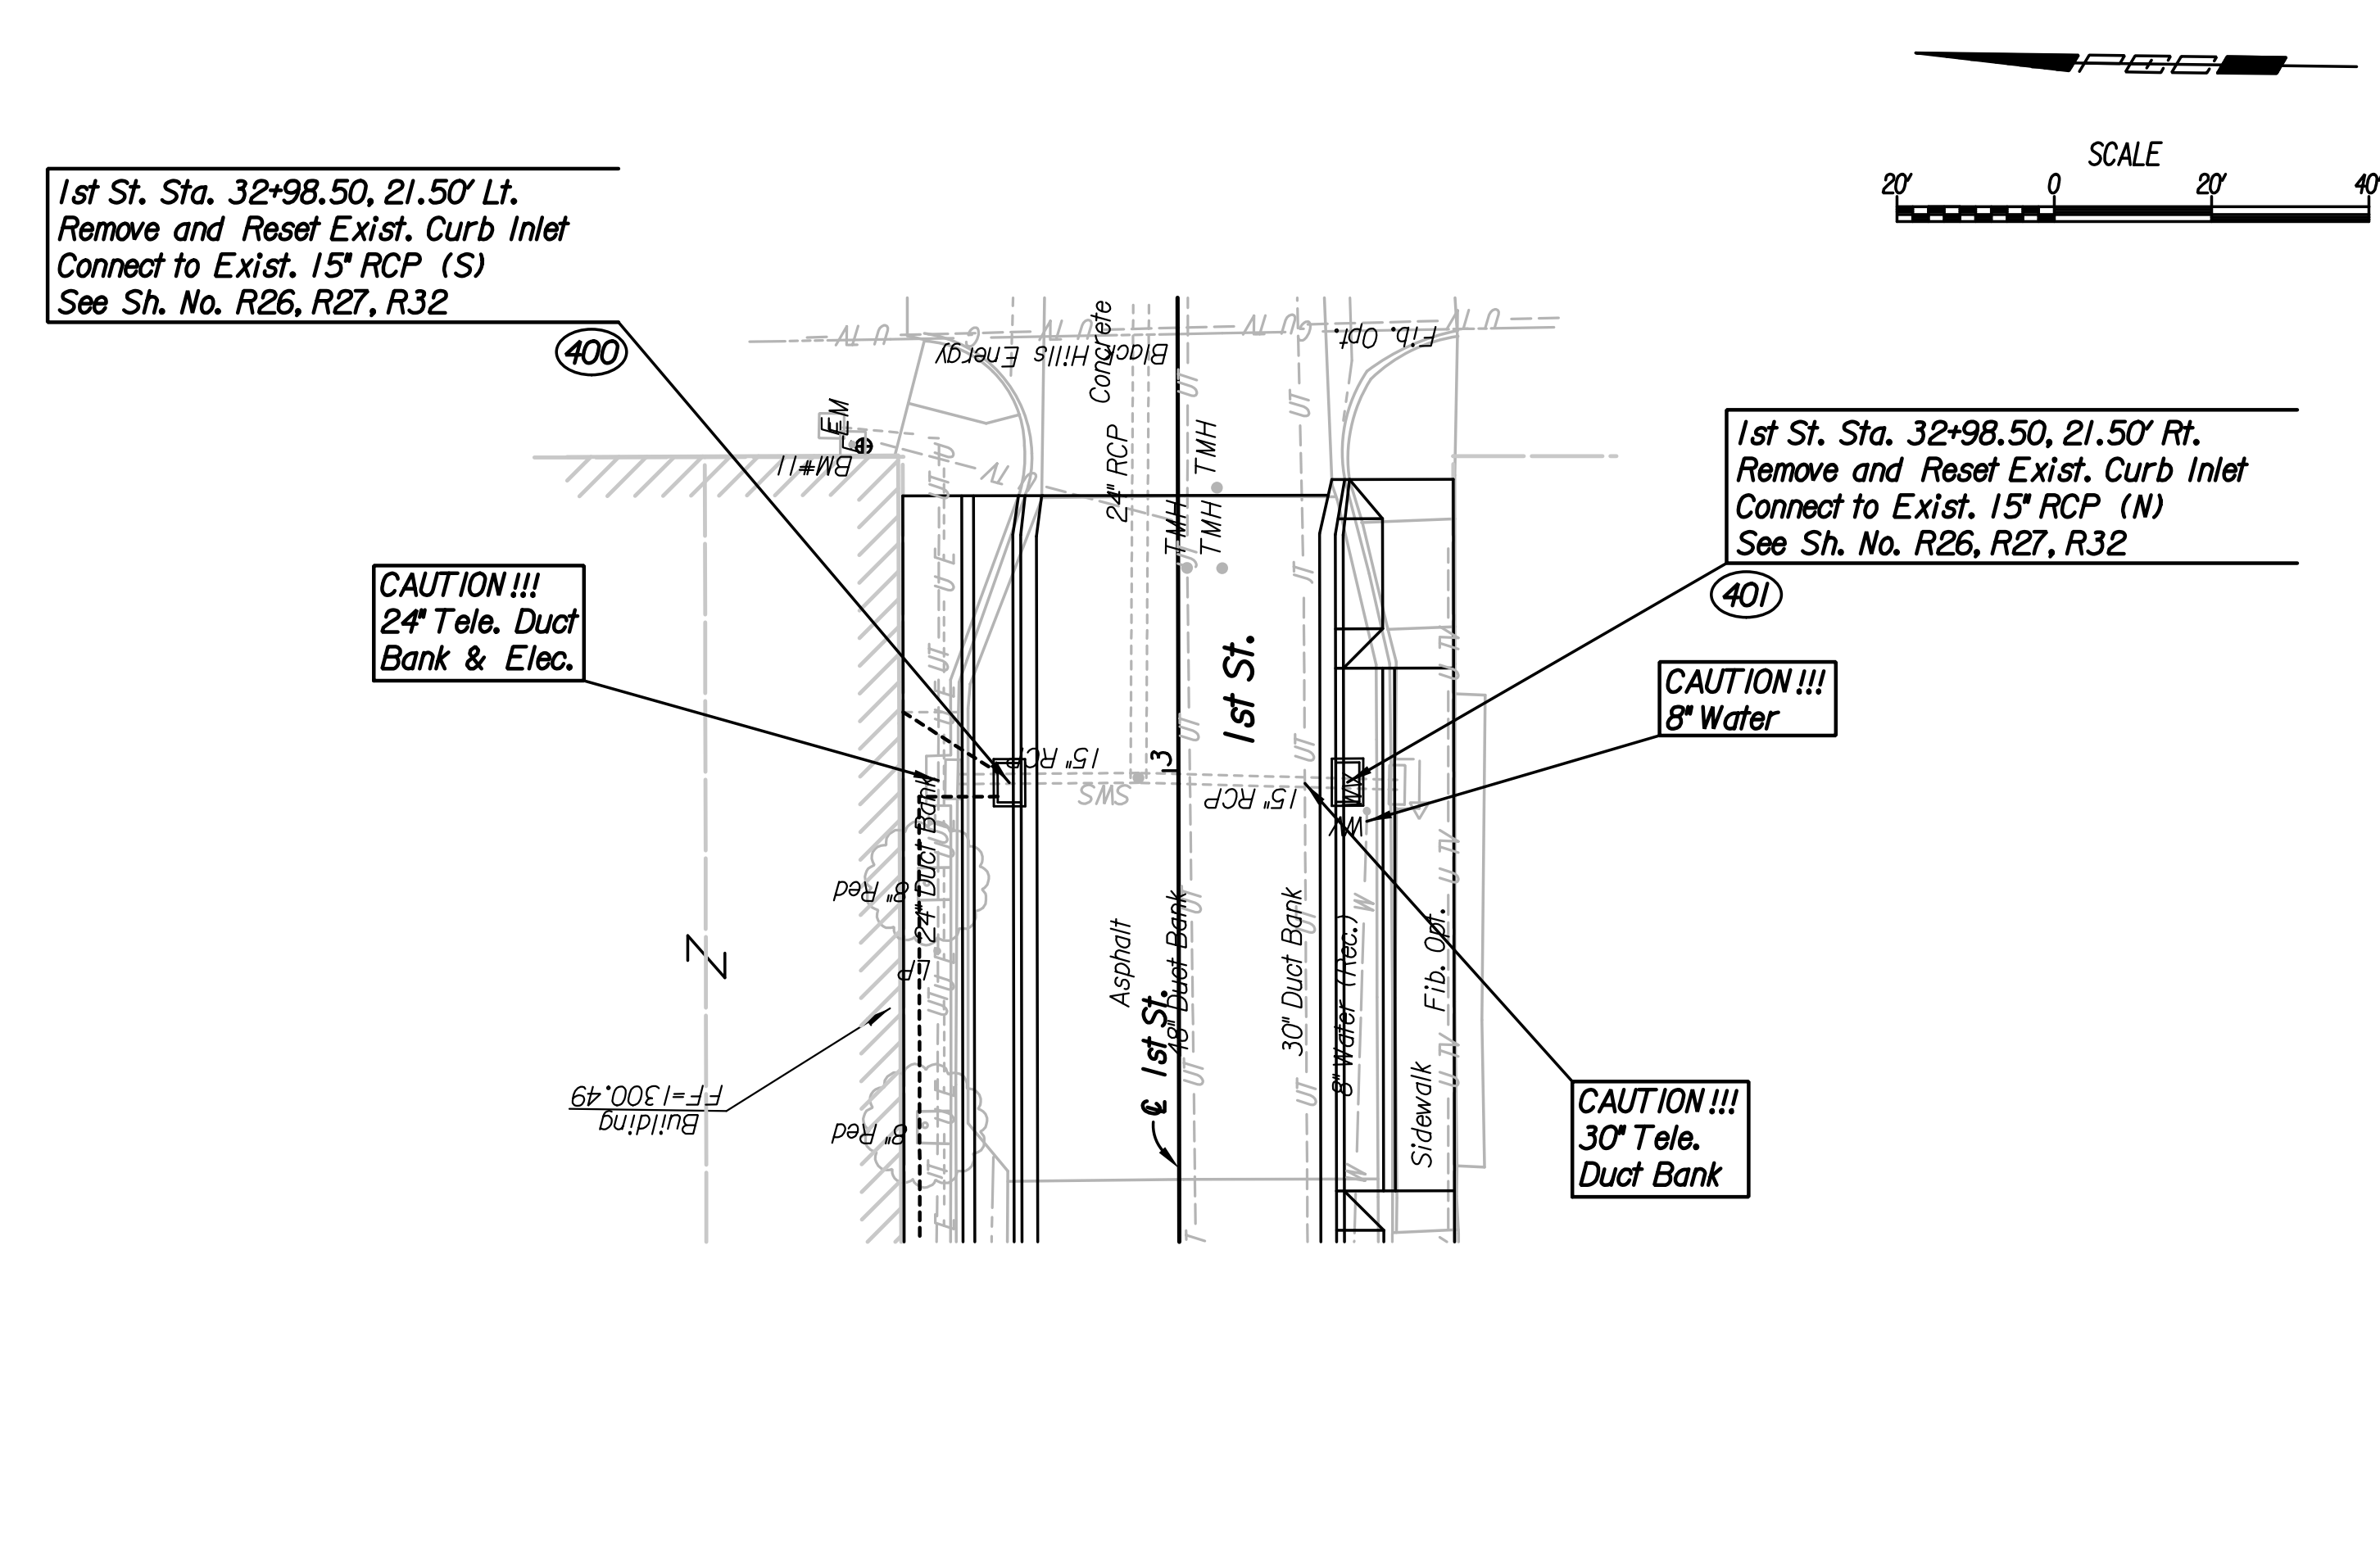
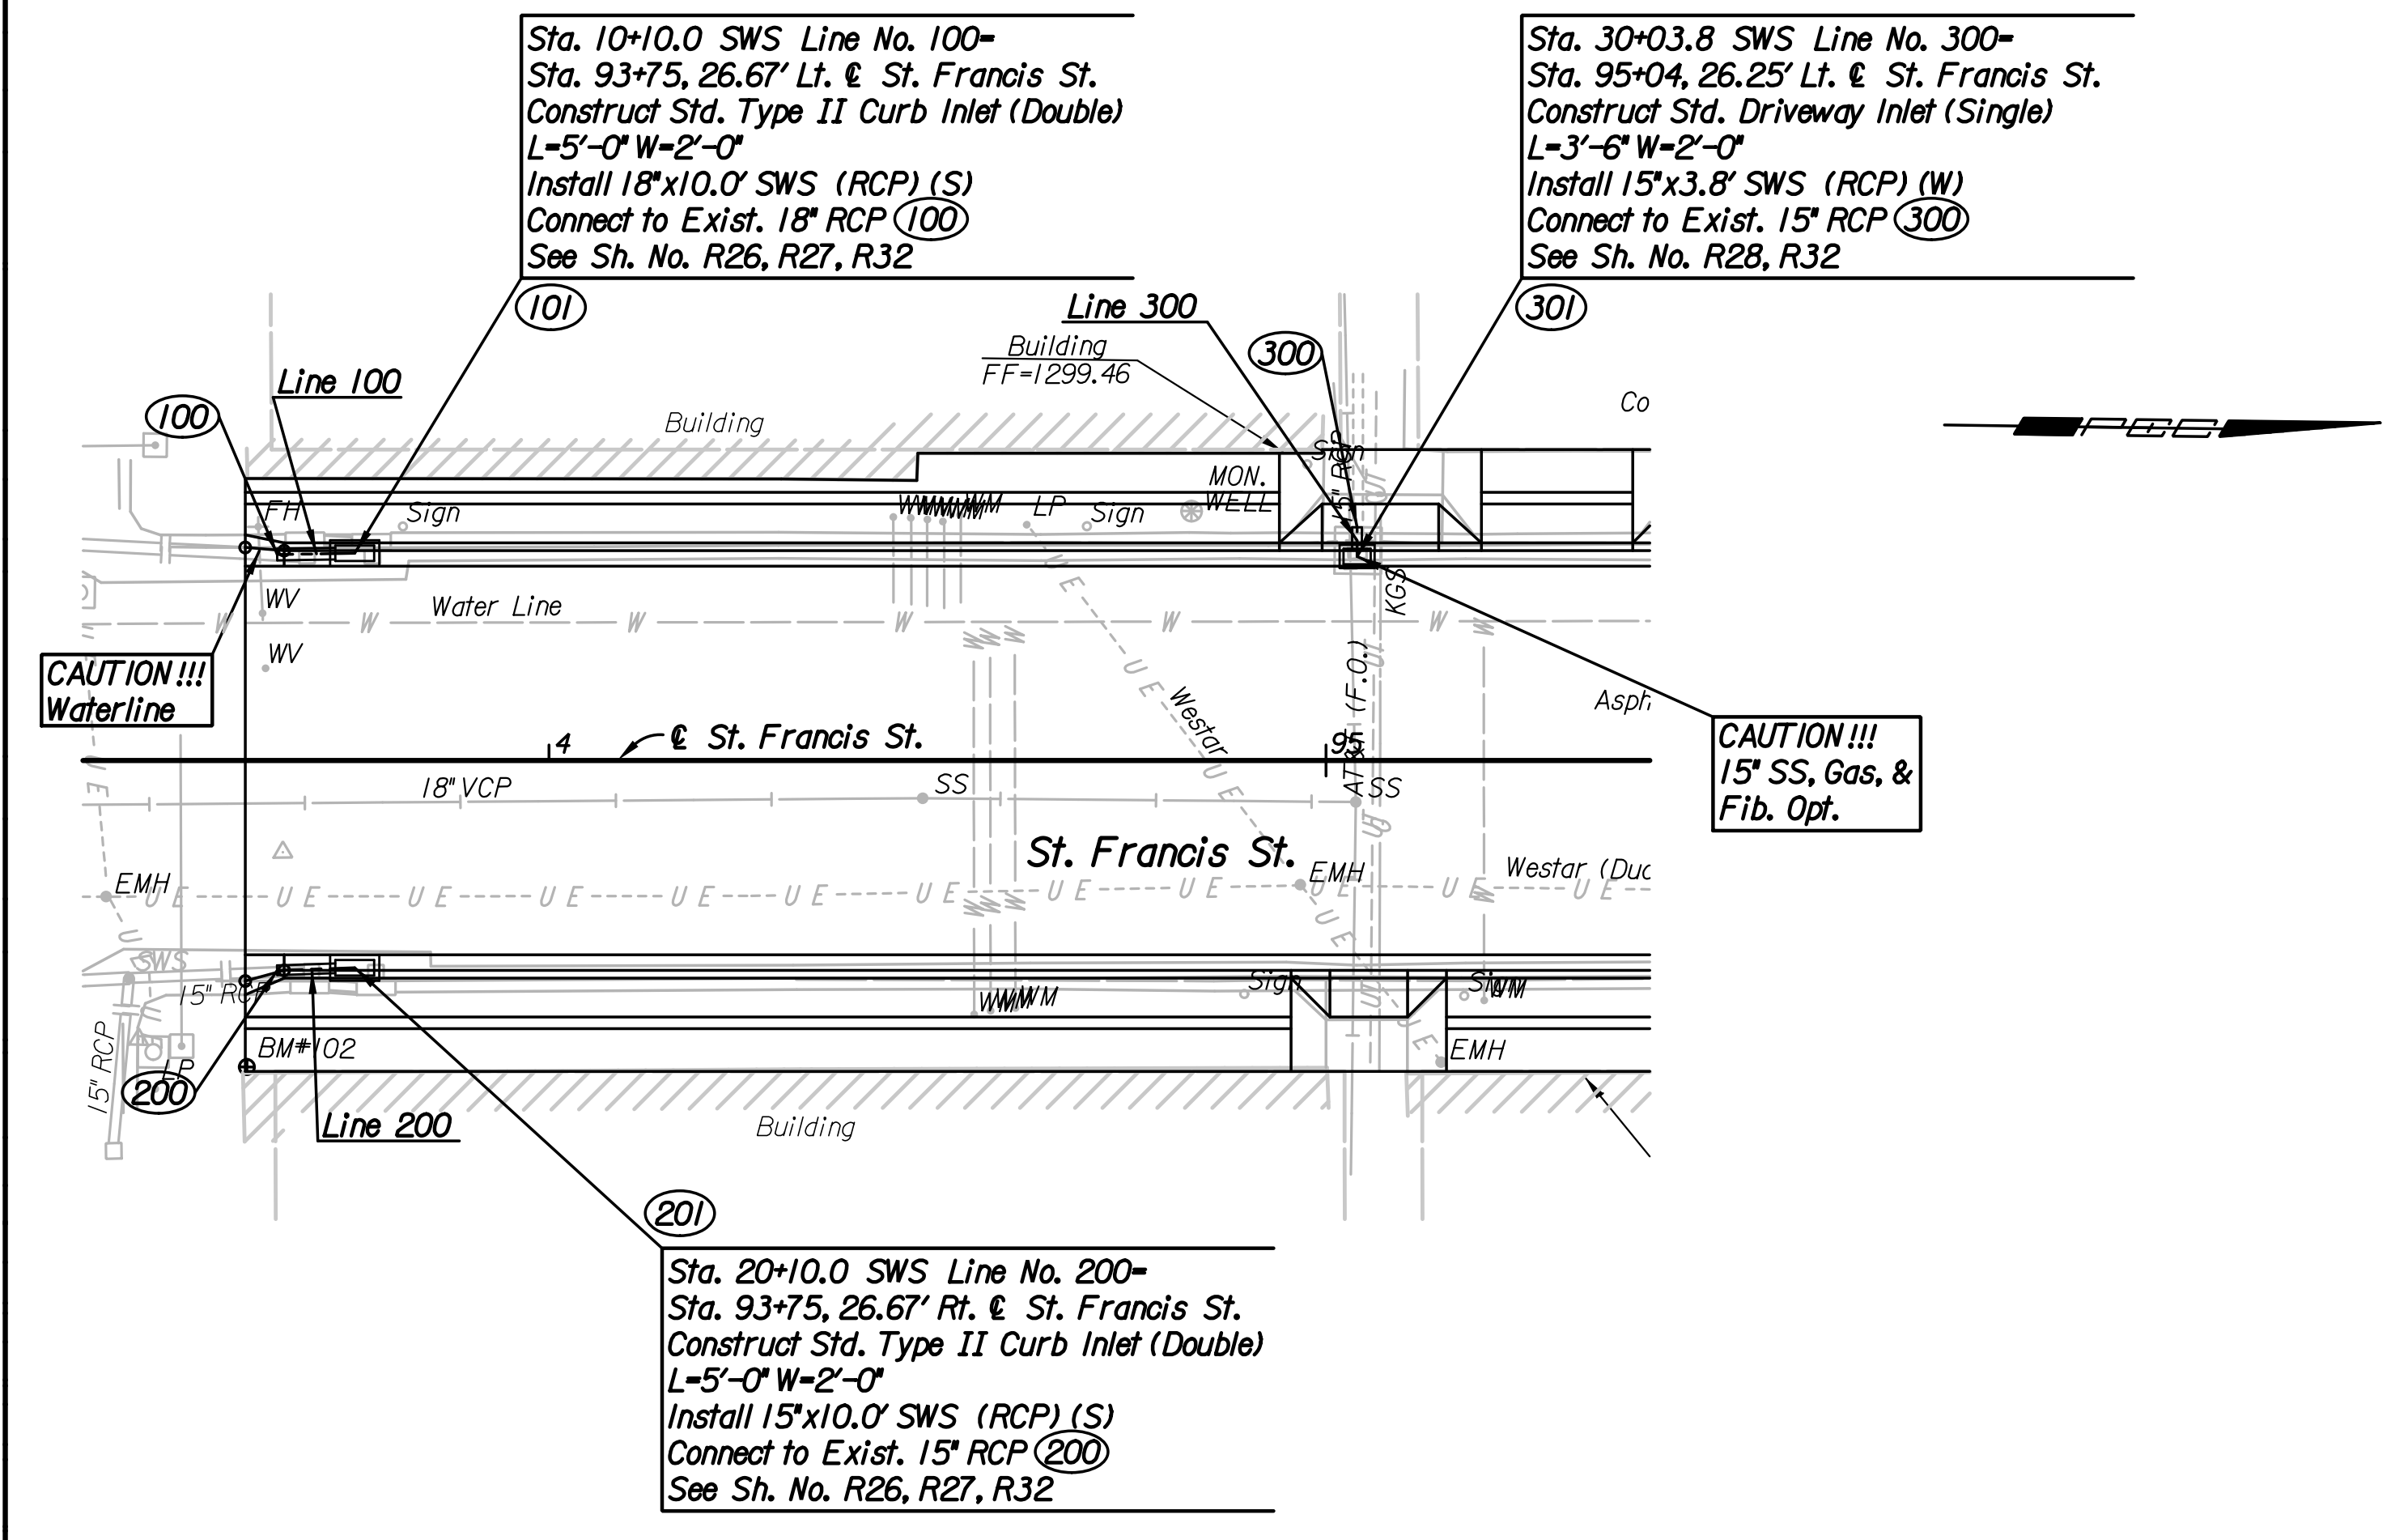


Plotted By: svb Date: 7/13/2011 10:31:52 PM
 FILE: H:\2010\10310\SWS\10310-SWS Systems 100-400.dgn

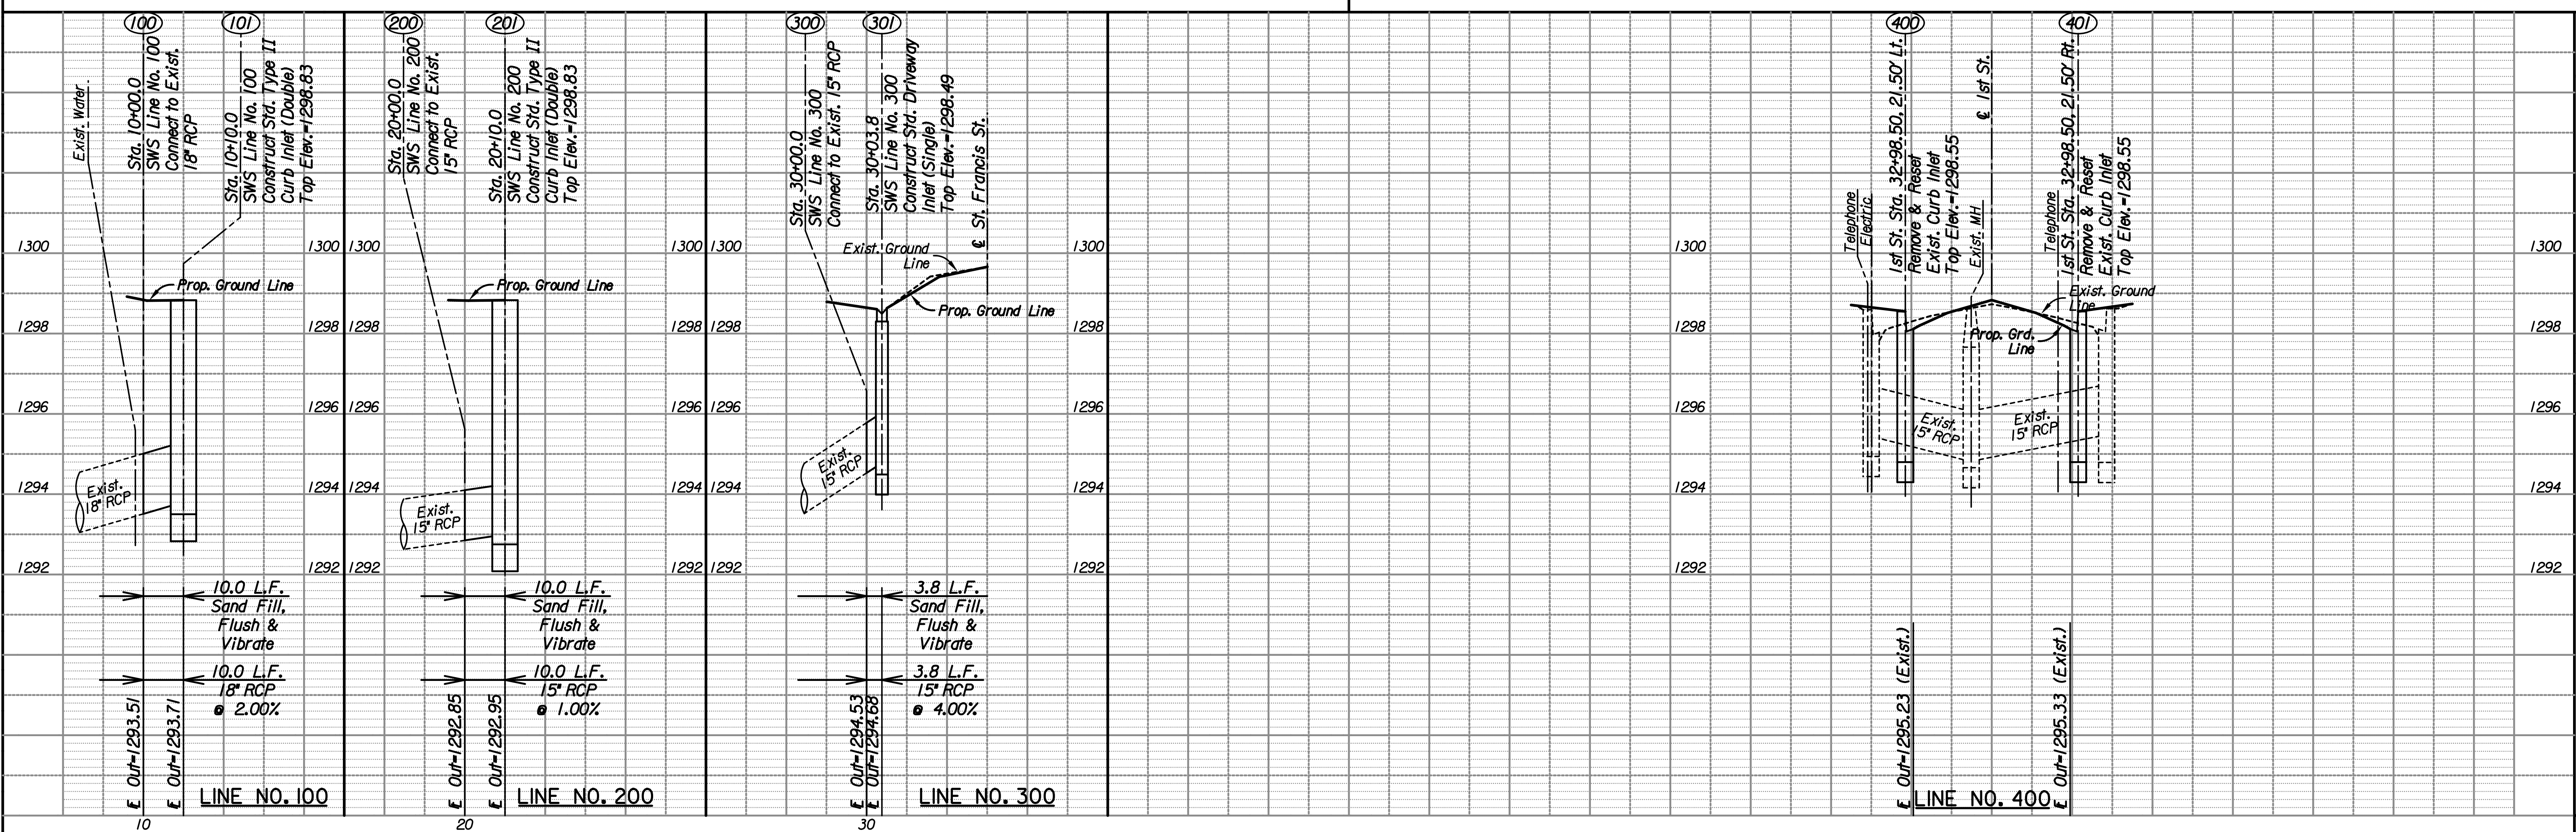

ST. FRANCIS STREET & 1ST STREET
STORM SEWER PLAN
 LINE NOS. 100, 200, 300, & 400

Professional Engineering Consultants, P.A.
 303 S. TOPICKA AVENUE, KANSAS CITY, MO 64108
 316.262.2991 • FAX 316.262.0600

Designed by: JPS
 Drawn by: SVB

Job No. 10310
 Date: July, 2011

C.O.W. PROJ. NO. 472-84920