


PLAN NOTES:


1. FIELD VERIFY EXISTING CONDITIONS AND DIMENSIONS.
2. COORDINATE CONDUIT ROUTING WITH EXISTING UTILITIES AND CONDITIONS.

KEYED NOTES:

- ① (1) 2" RGS CONDUIT FOR STREET LIGHTING CIRCUITING AND POLE MOUNTED RECEPTACLE CIRCUITING.
- ② GROUND MOUNTED JUNCTION BOX. FIELD VERIFY LOCATION.

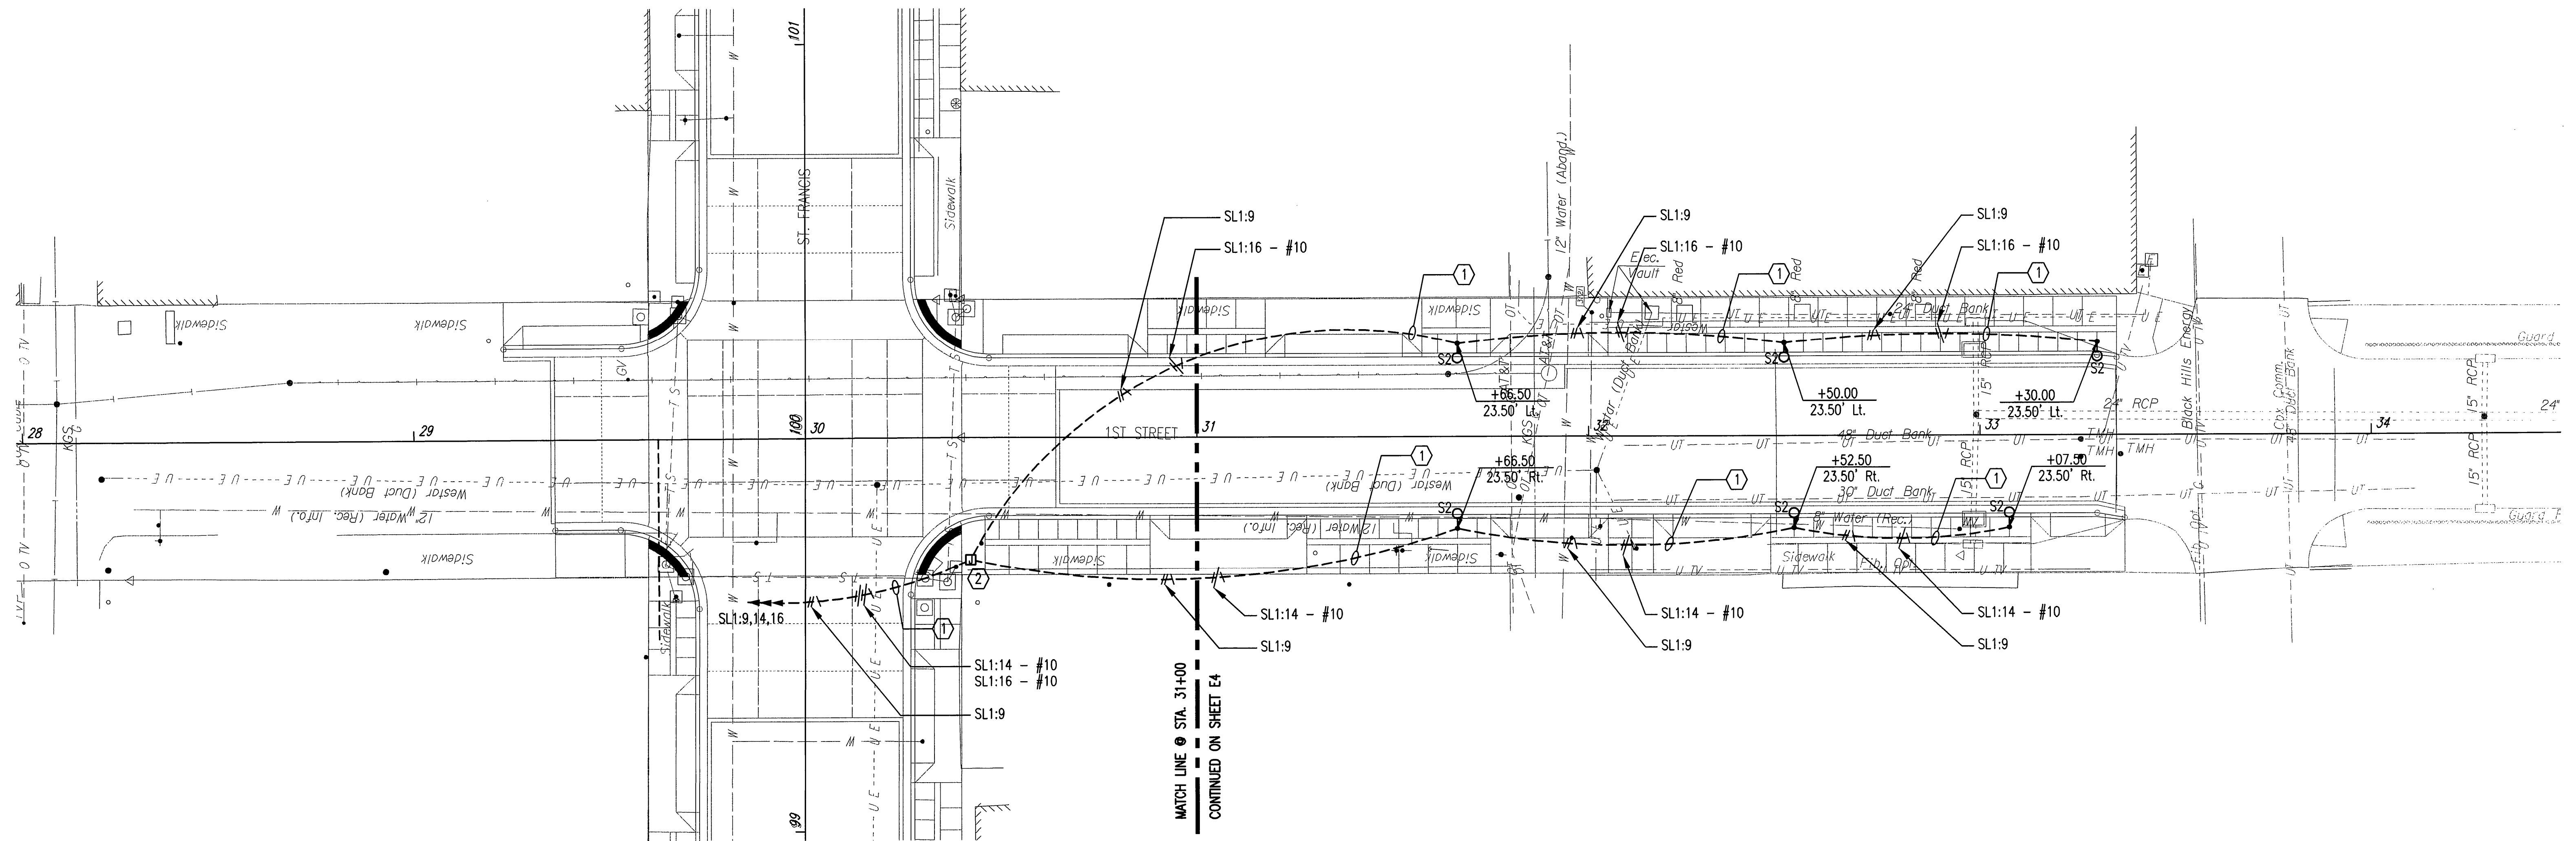

A ELECTRICAL STREET PLAN STA. 28+00 TO 34+00

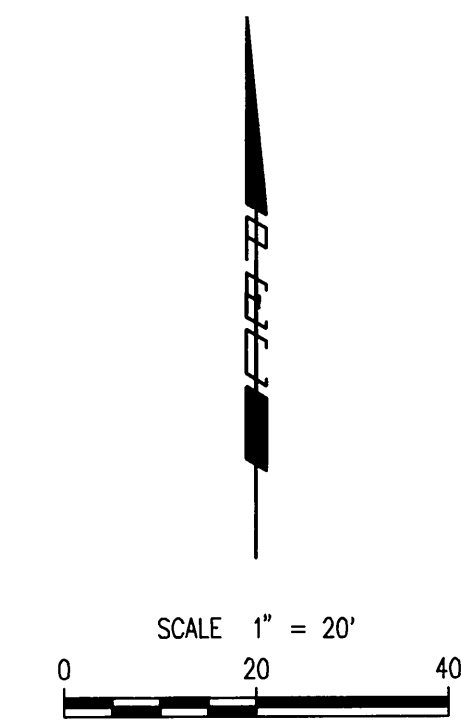

No.	Revision	By	Date
1ST STREET ELECTRICAL STREET PLAN STA. 28+00 TO STA. 34+00 JAMES L. ARMOUR, P.E. - CITY ENGINEER CITY OF WICHITA PROJECT NO. 472-84920			
		PEC PROFESSIONAL ENGINEERING CONSULTANTS, P.A. 303 SOUTH TOPEKA WICHITA, KS 67202 316-262-2691 www.pecf.com	
Designed by	SMS	Job No.	10310
Drawn by	ADM	Date	JULY 2011
			Sht. E6 of 7

Saved 07-08-2011 3:47:50 PM by ADM
 Plot Scale: 1:20 07-14-2011 9:28:21 AM by ADM
 E:\2010\10310\10310-E6