


PLAN NOTES:


1. FIELD VERIFY EXISTING CONDITIONS AND DIMENSIONS.
2. COORDINATE CONDUIT ROUTING WITH EXISTING UTILITIES AND CONDITIONS.

KEYED NOTES:

- ① (1) 2" RGS CONDUIT FOR STREET LIGHTING CIRCUITING AND POLE MOUNTED RECEPTACLE CIRCUITING.
- ② GROUND MOUNTED JUNCTION BOX. FIELD VERIFY LOCATION.

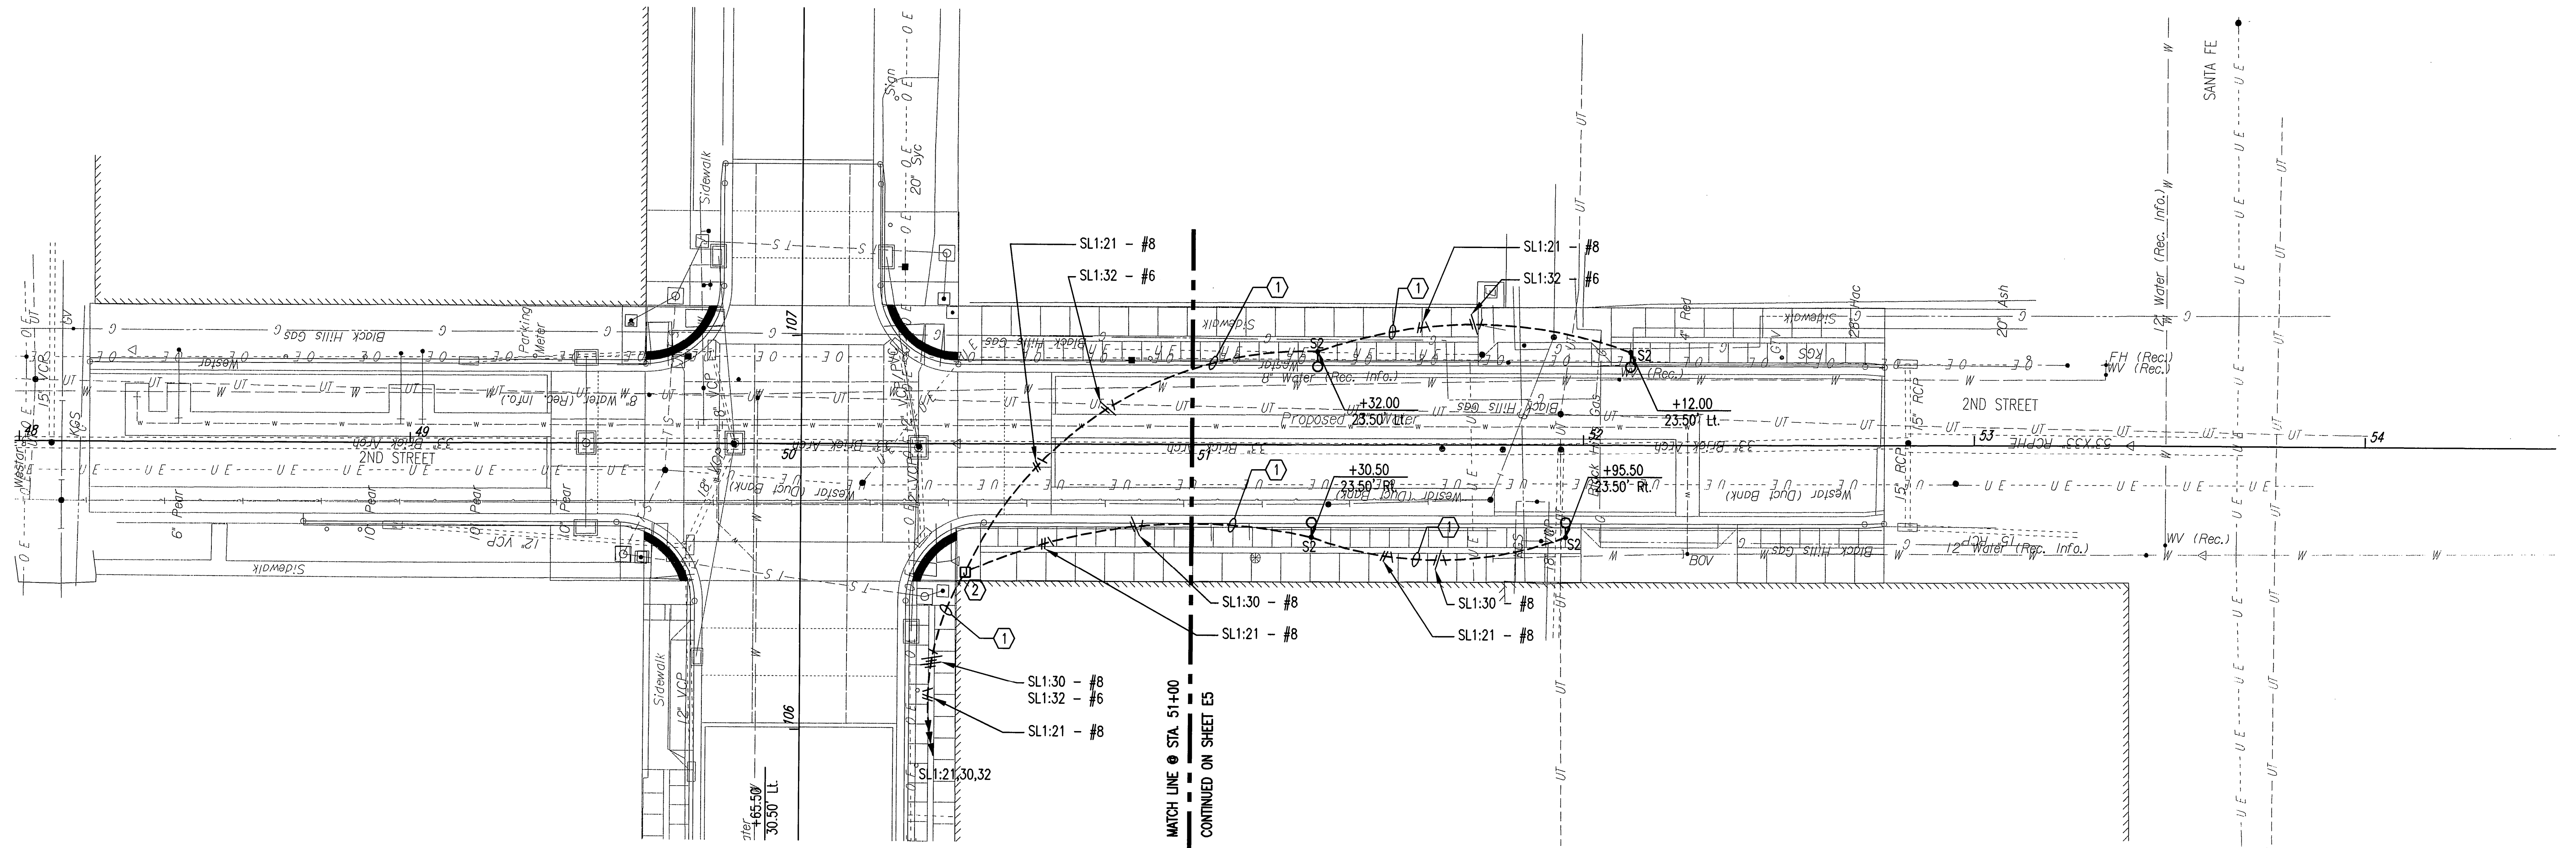

A ELECTRICAL STREET PLAN STA. 48+00 TO 54+00

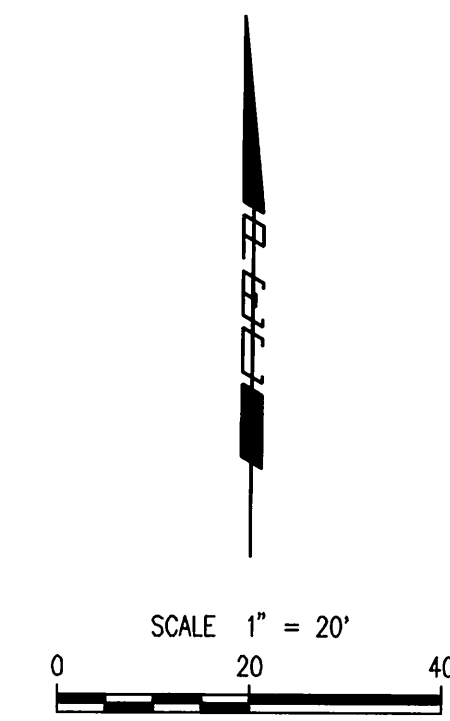

Saved: 07-06-2011 3:47:44 PM by ADM
 Plot Scale: 1:20 07-14-2011 9:28:07 AM by ADM
 E:\2010\10310\10310-E7

| | | | |
|---|----------|---------|--------------|
| No. | Revision | By | Date |
| 2ND STREET ELECTRICAL STREET PLAN STA. 48+00 TO STA. 54+00 JAMES L. ARMOUR, P.E. - CITY ENGINEER CITY OF WICHITA PROJECT NO. 472-84920 | | | |
| | | | |
| Designed by | SMS | Job No. | 10310 |
| Drawn by | ADM | Date | JULY 2011 |
| | | | Sht. E7 of 7 |