

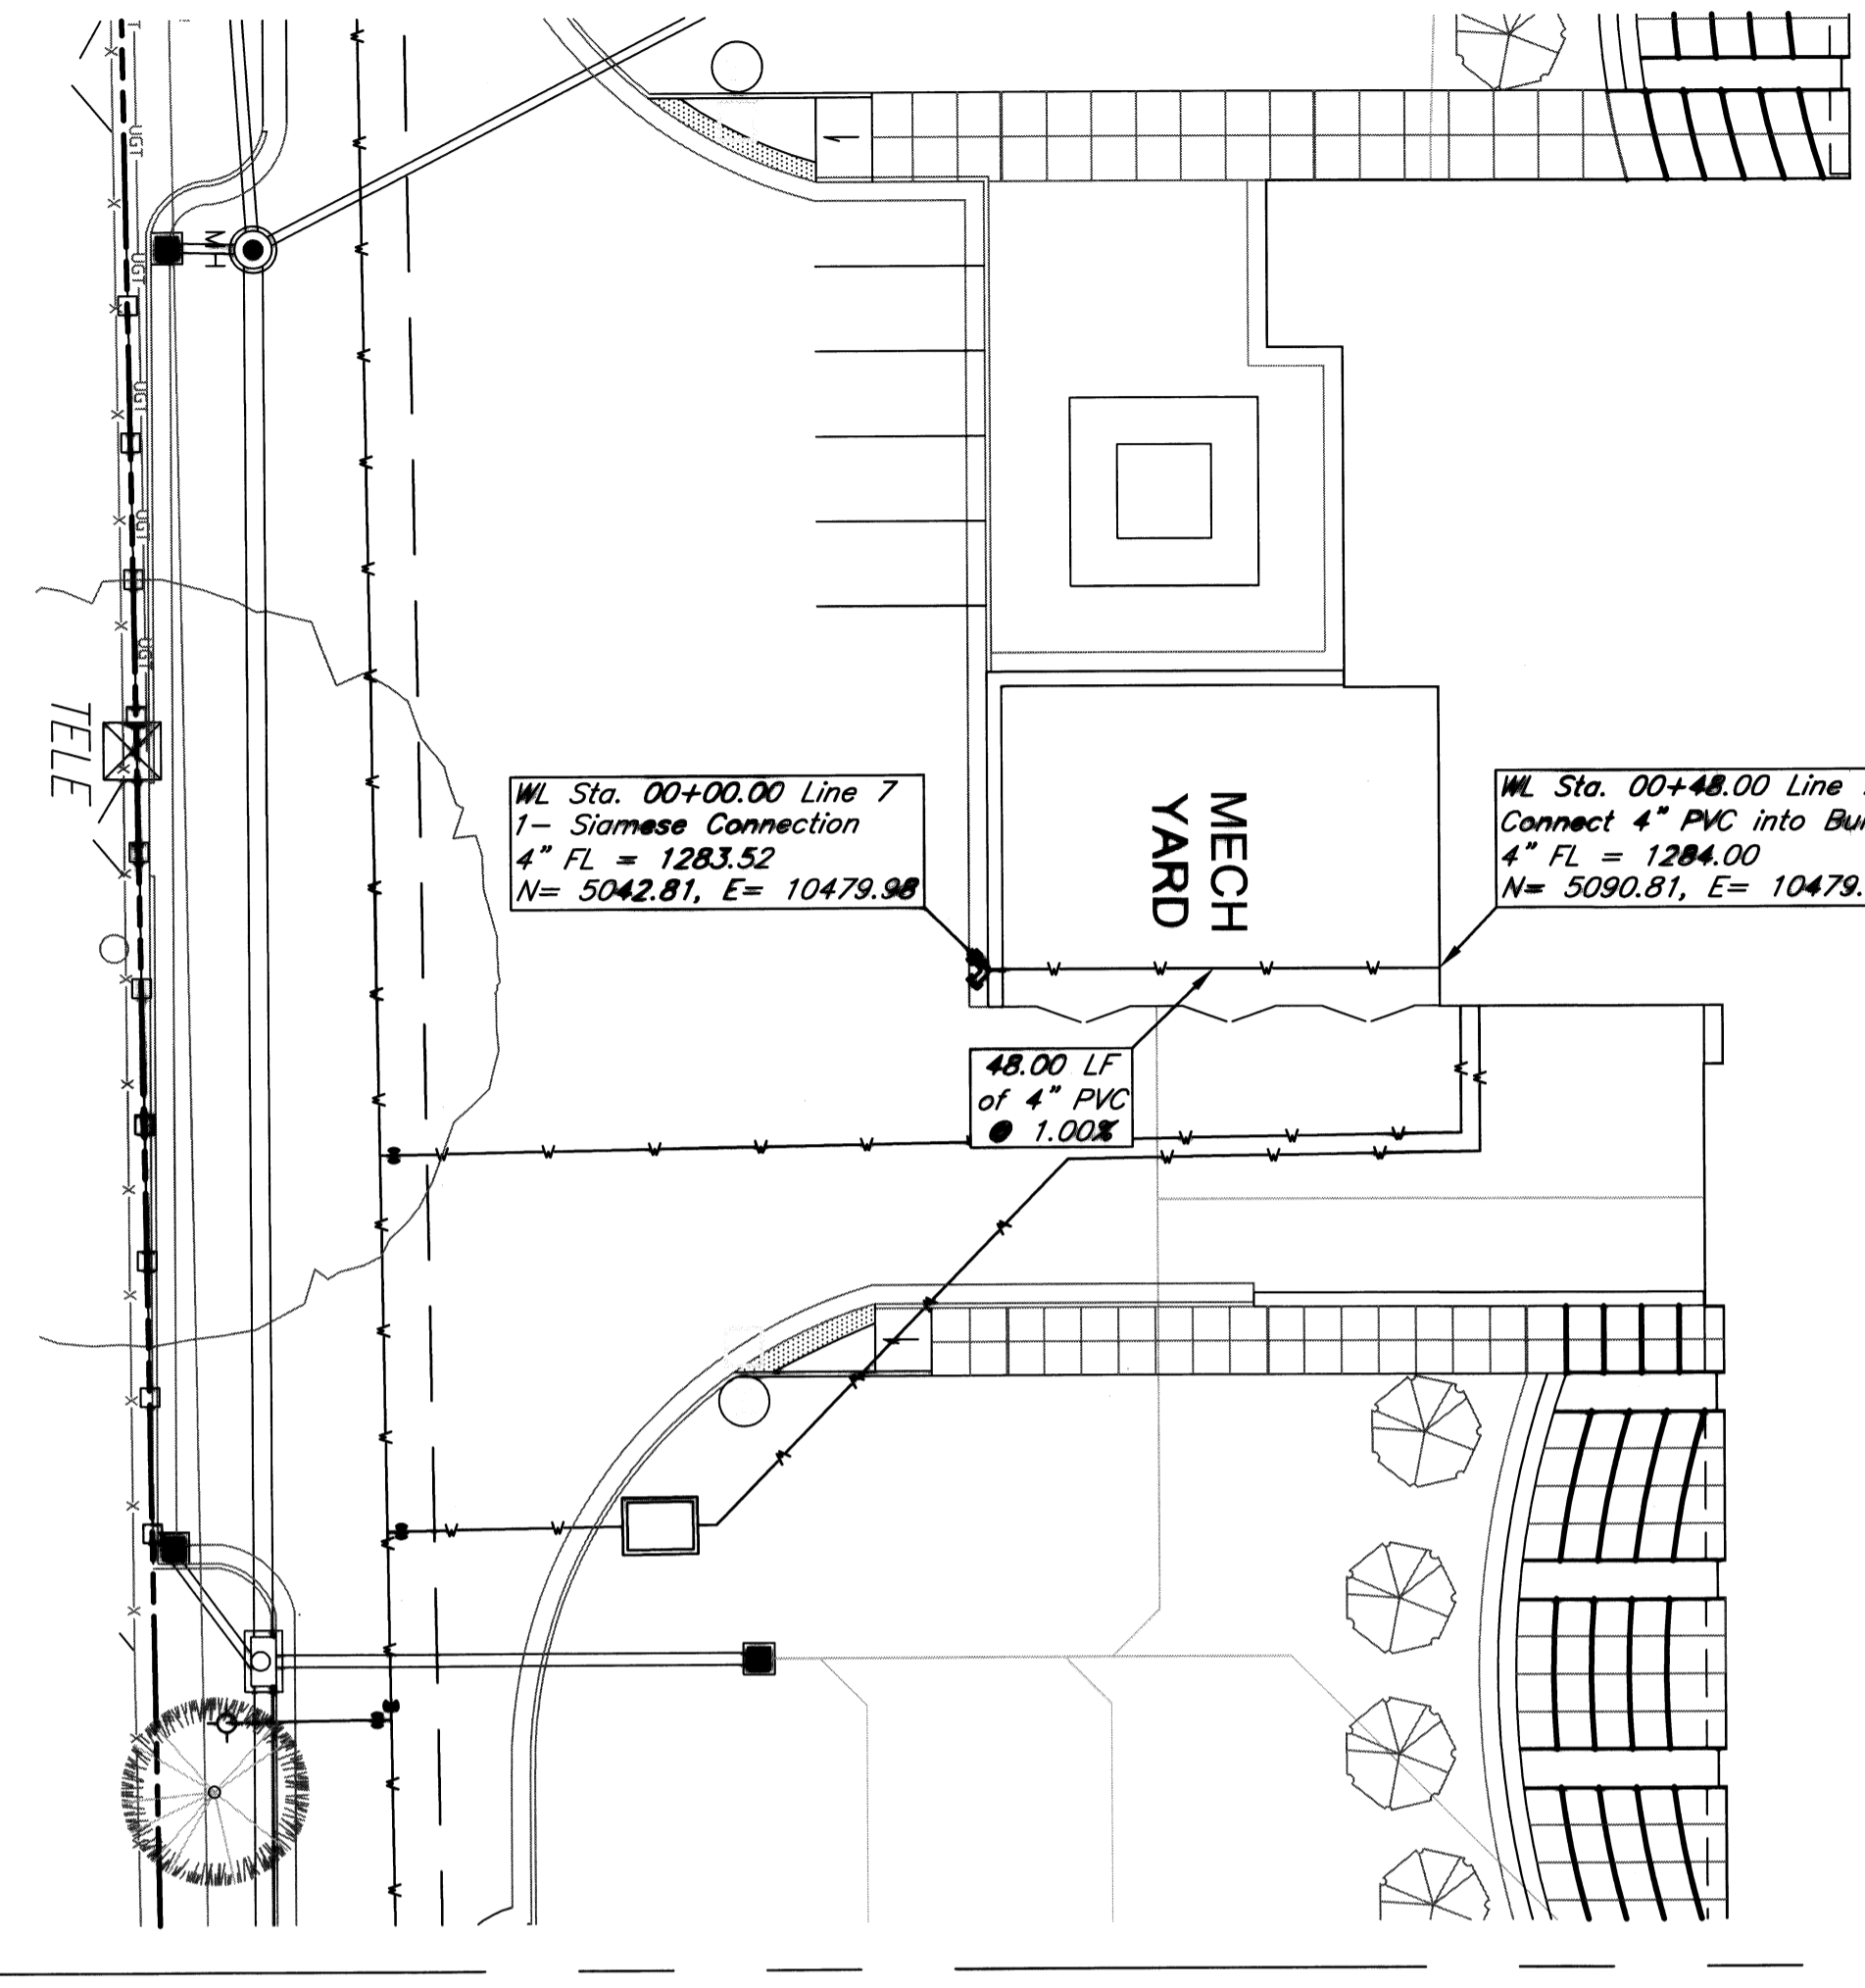
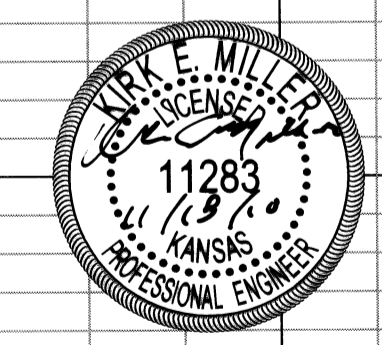


NEW BUILDING

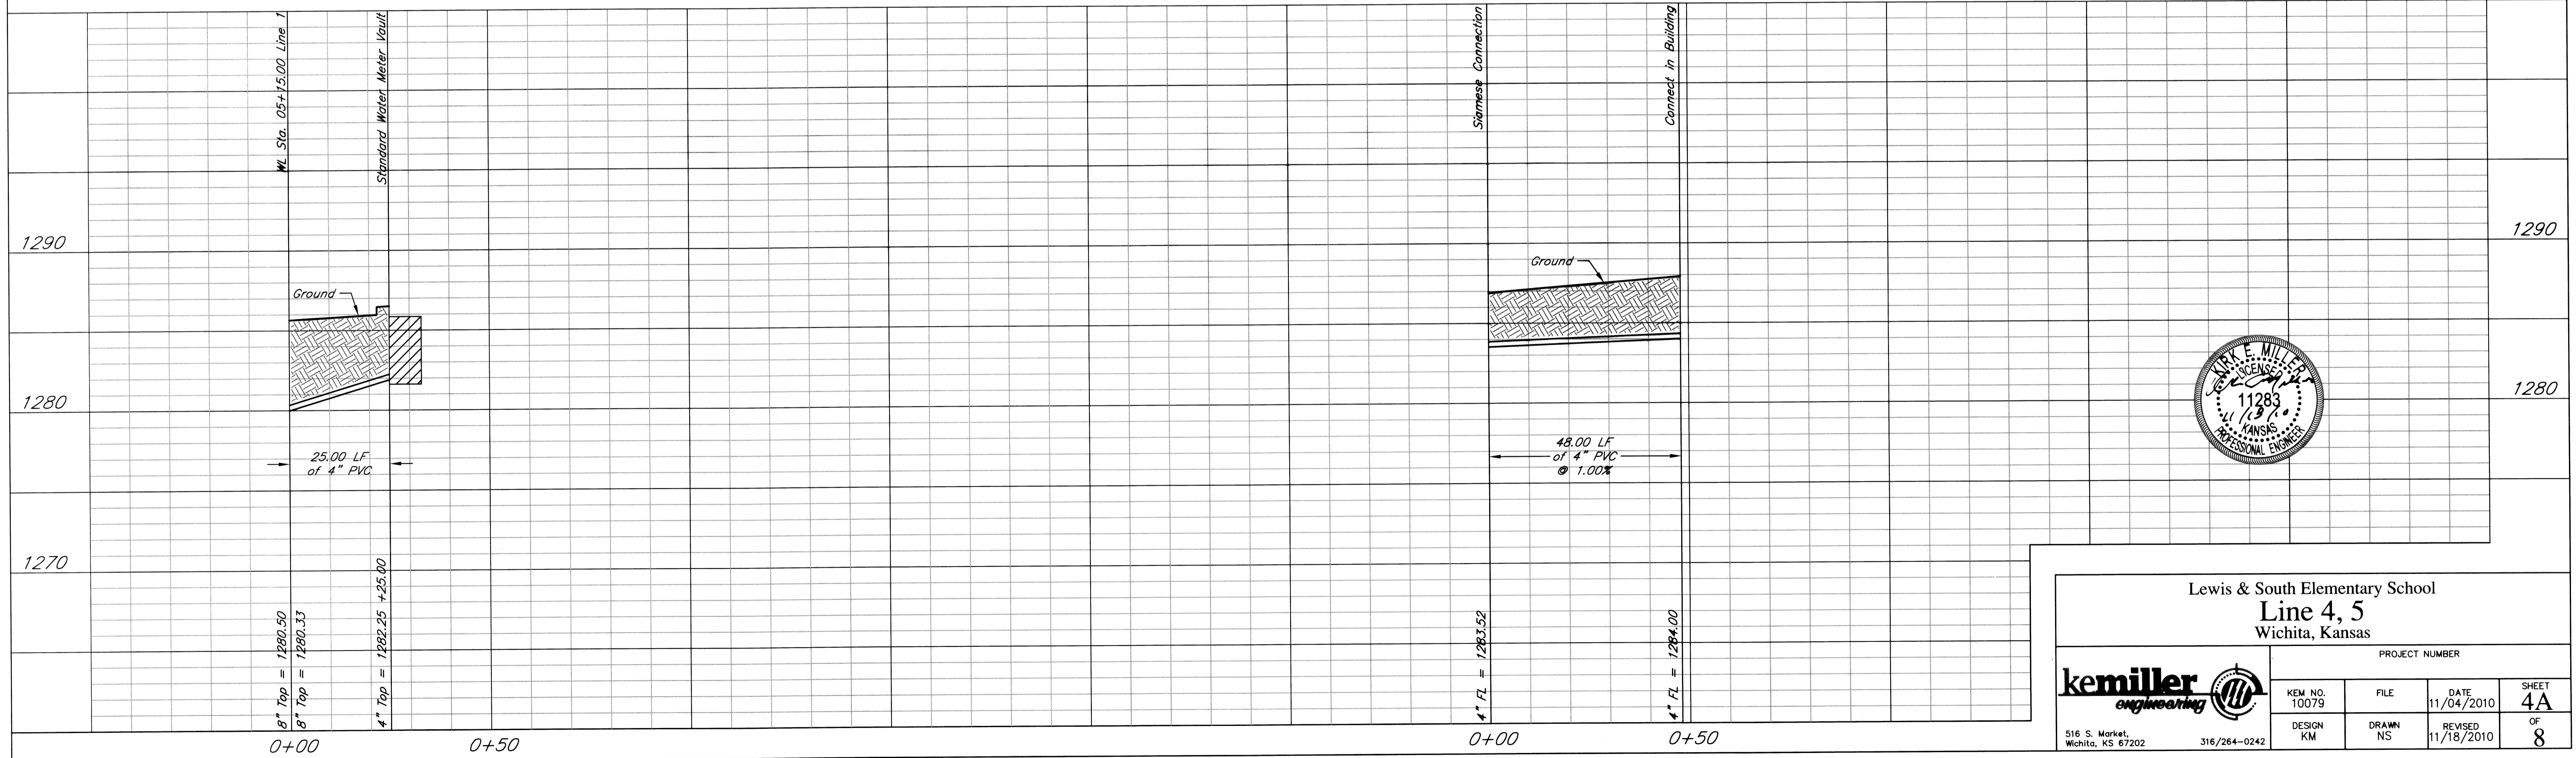

NEW BUILDING

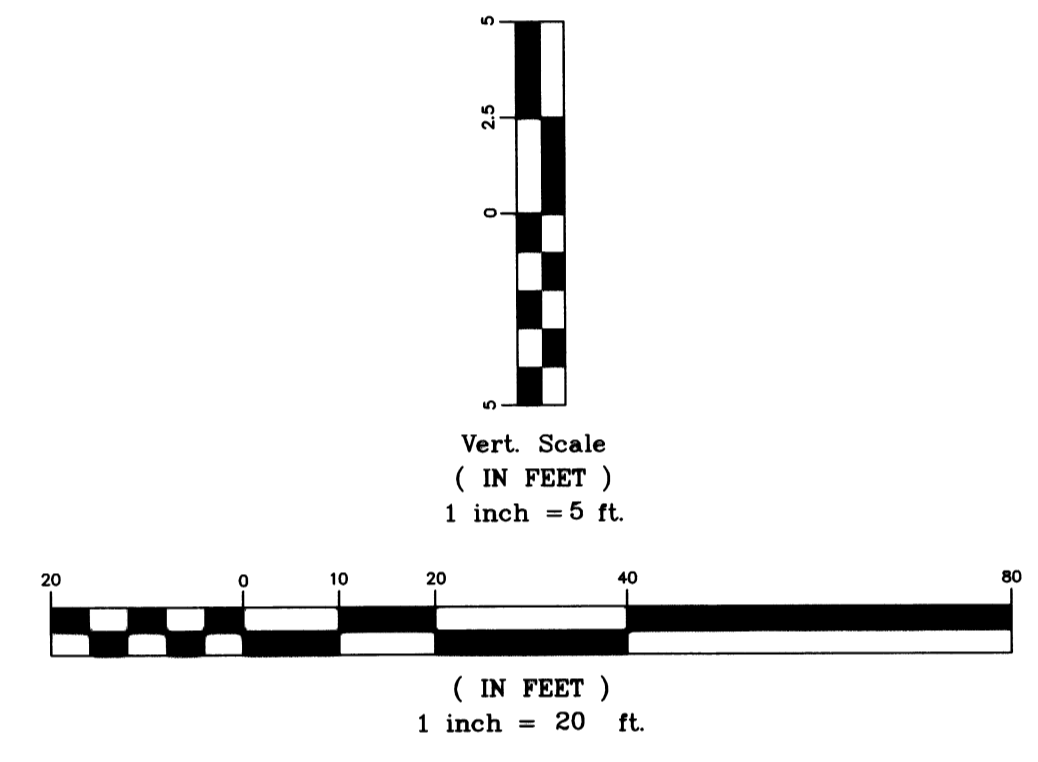

Lewis & South Elementary School  
Line 4, 5  
Wichita, Kansas

PROJECT NUMBER			
KEM NO. 10079	FILE	DATE 11/04/2010	SHEET 4A
DESIGN KM	DRAWN NS	REVISED 11/18/2010	OF 8

516 S. Market, Wichita, KS 67202      316/264-0242