
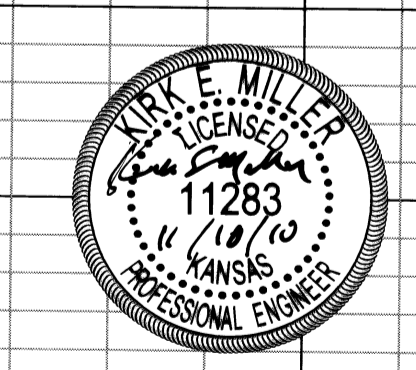
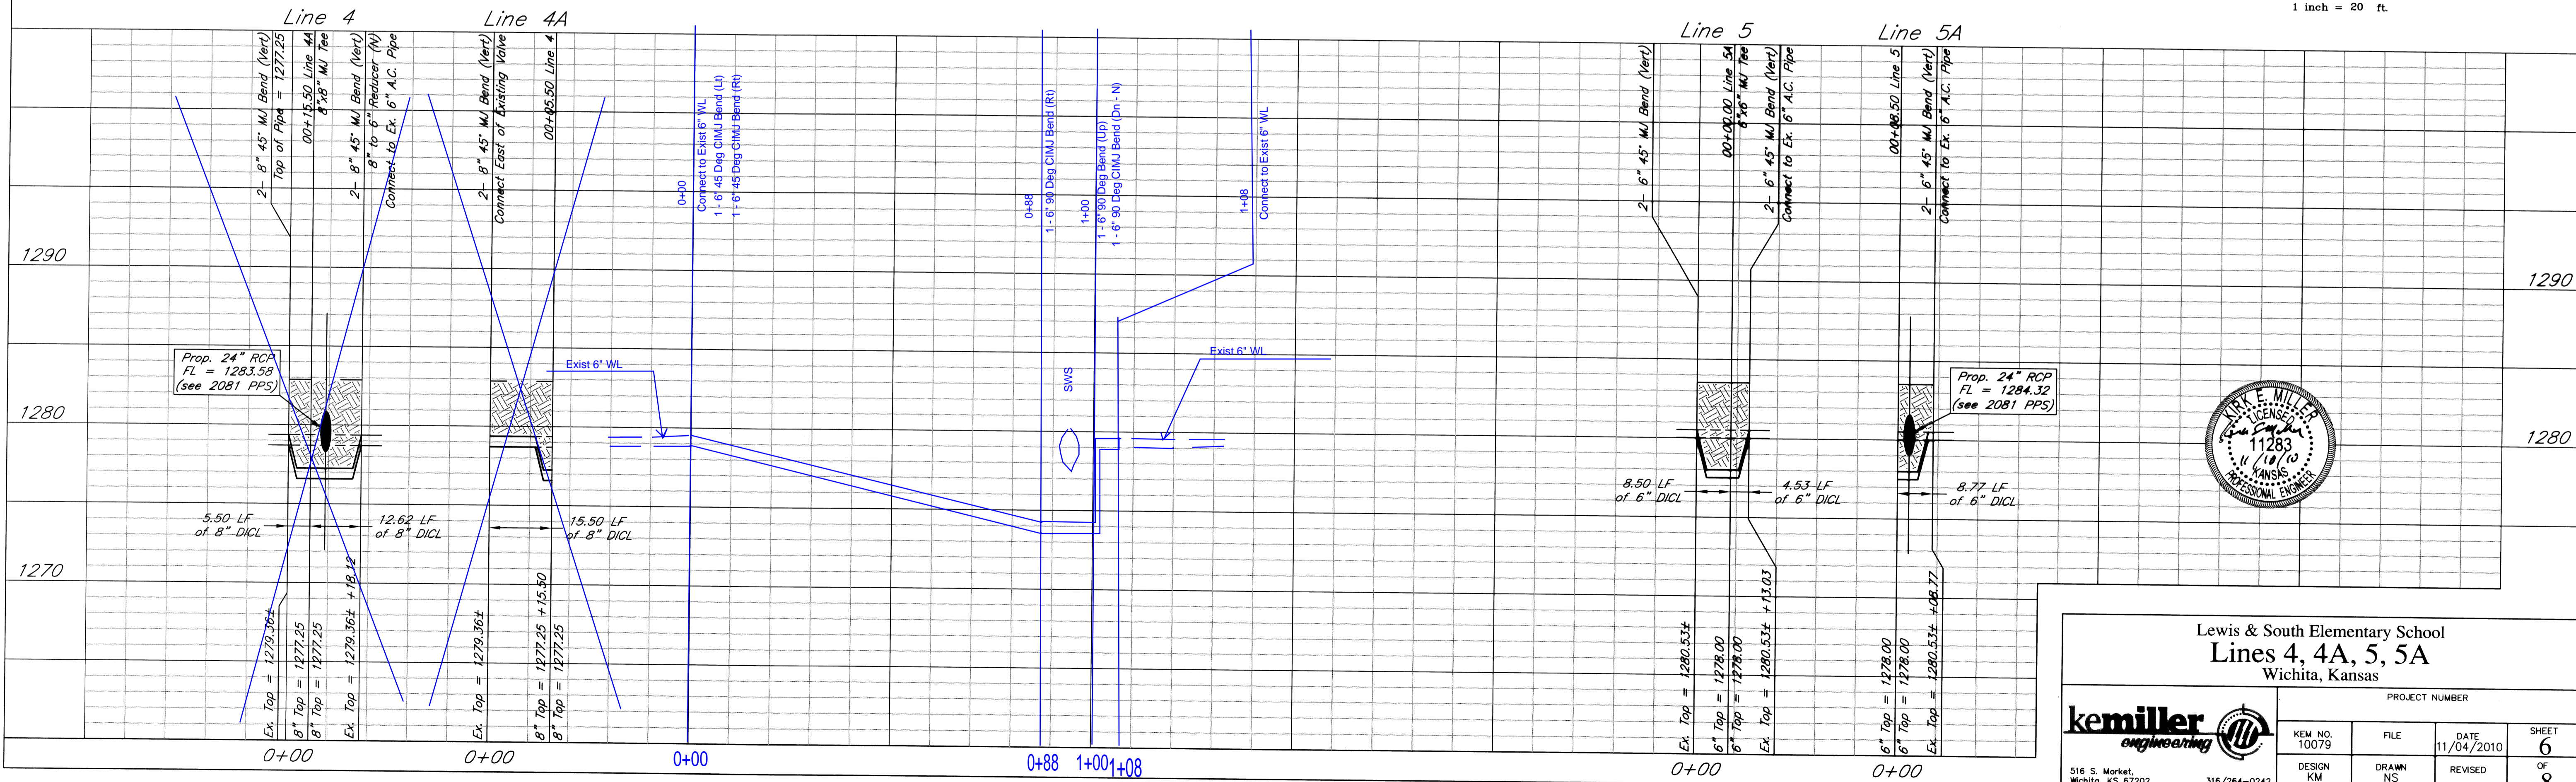
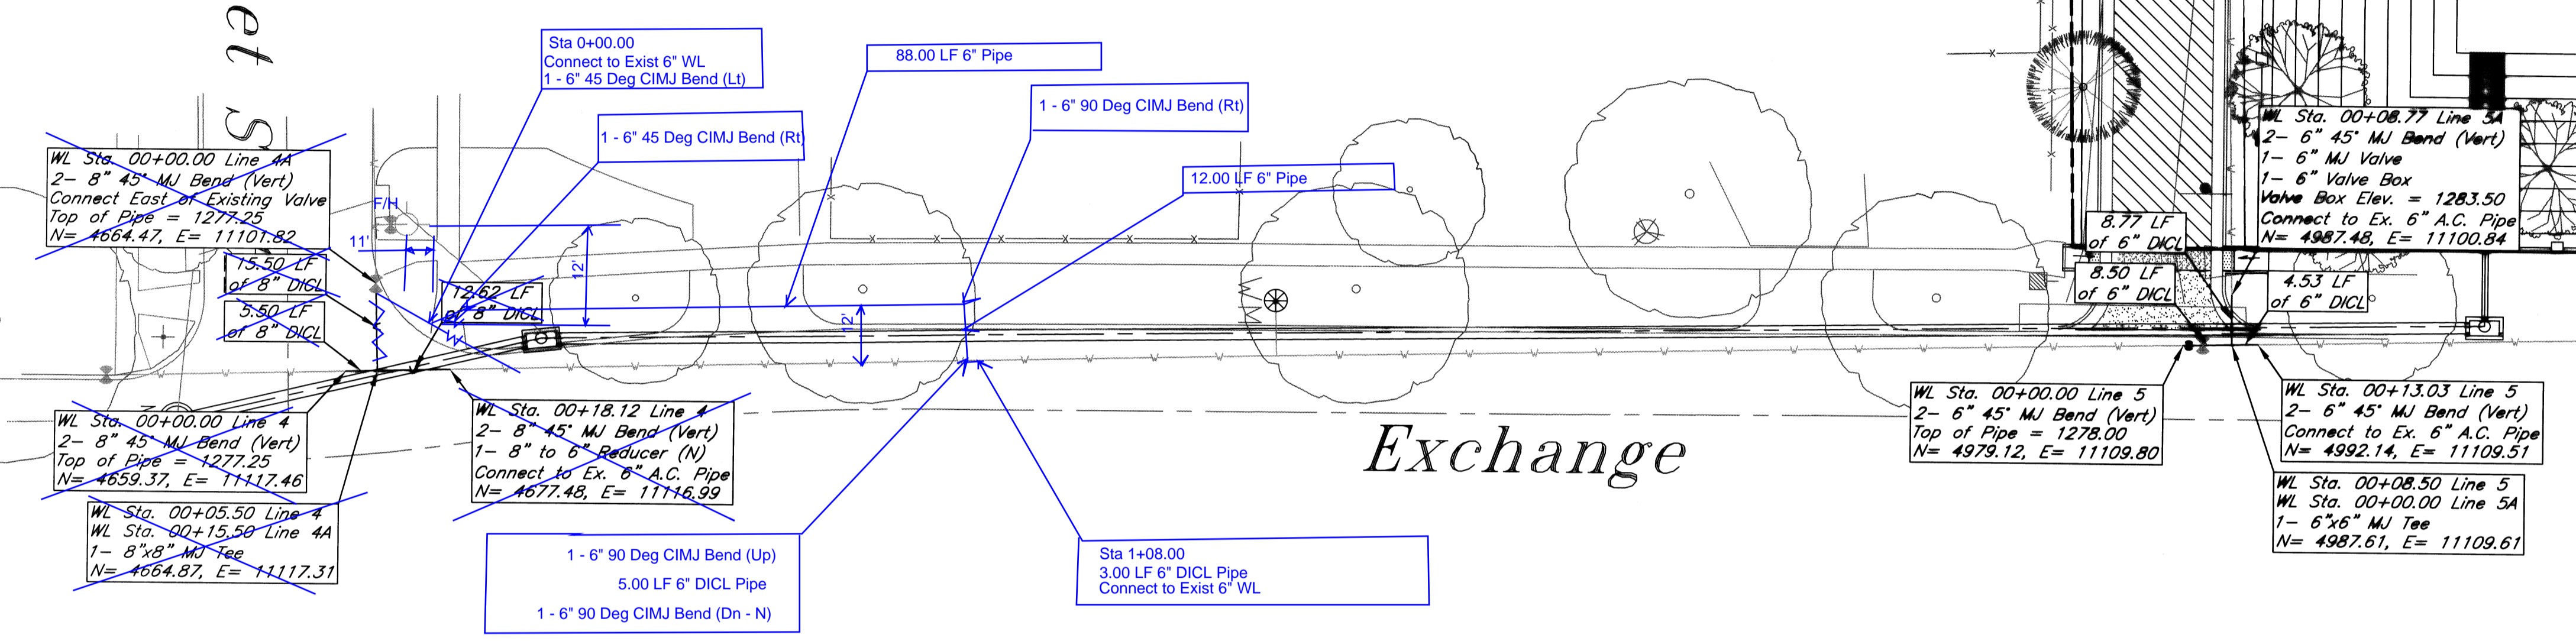


30th Street S

Exchange

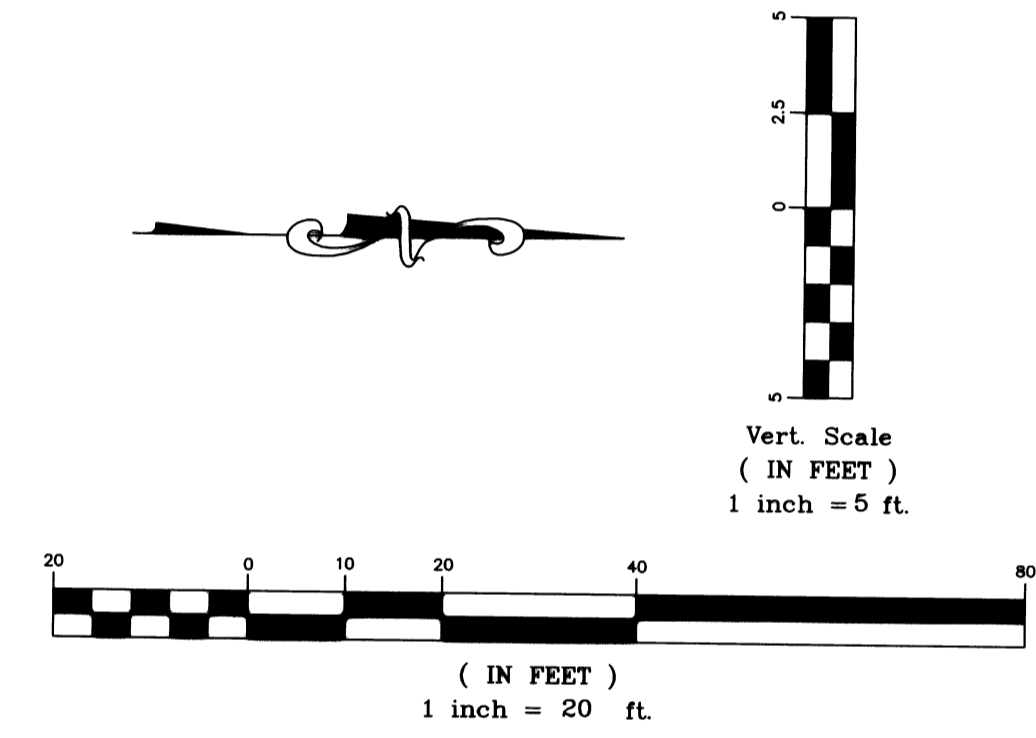

Lewis & South Elementary School  
Lines 4, 4A, 5, 5A  
Wichita, Kansas

	PROJECT NUMBER			SHEET 6 OF 8
	KEM NO. 10079	FILE	DATE 11/04/2010	
DESIGN KM	DRAWN NS	REVISED		

516 S. Market, Wichita, KS 67202      316/264-0242