


STATE	PROJECT NO.	YEAR	SHEET NO.	TOTAL SHEETS
KANSAS	468-84636	2011	60	63

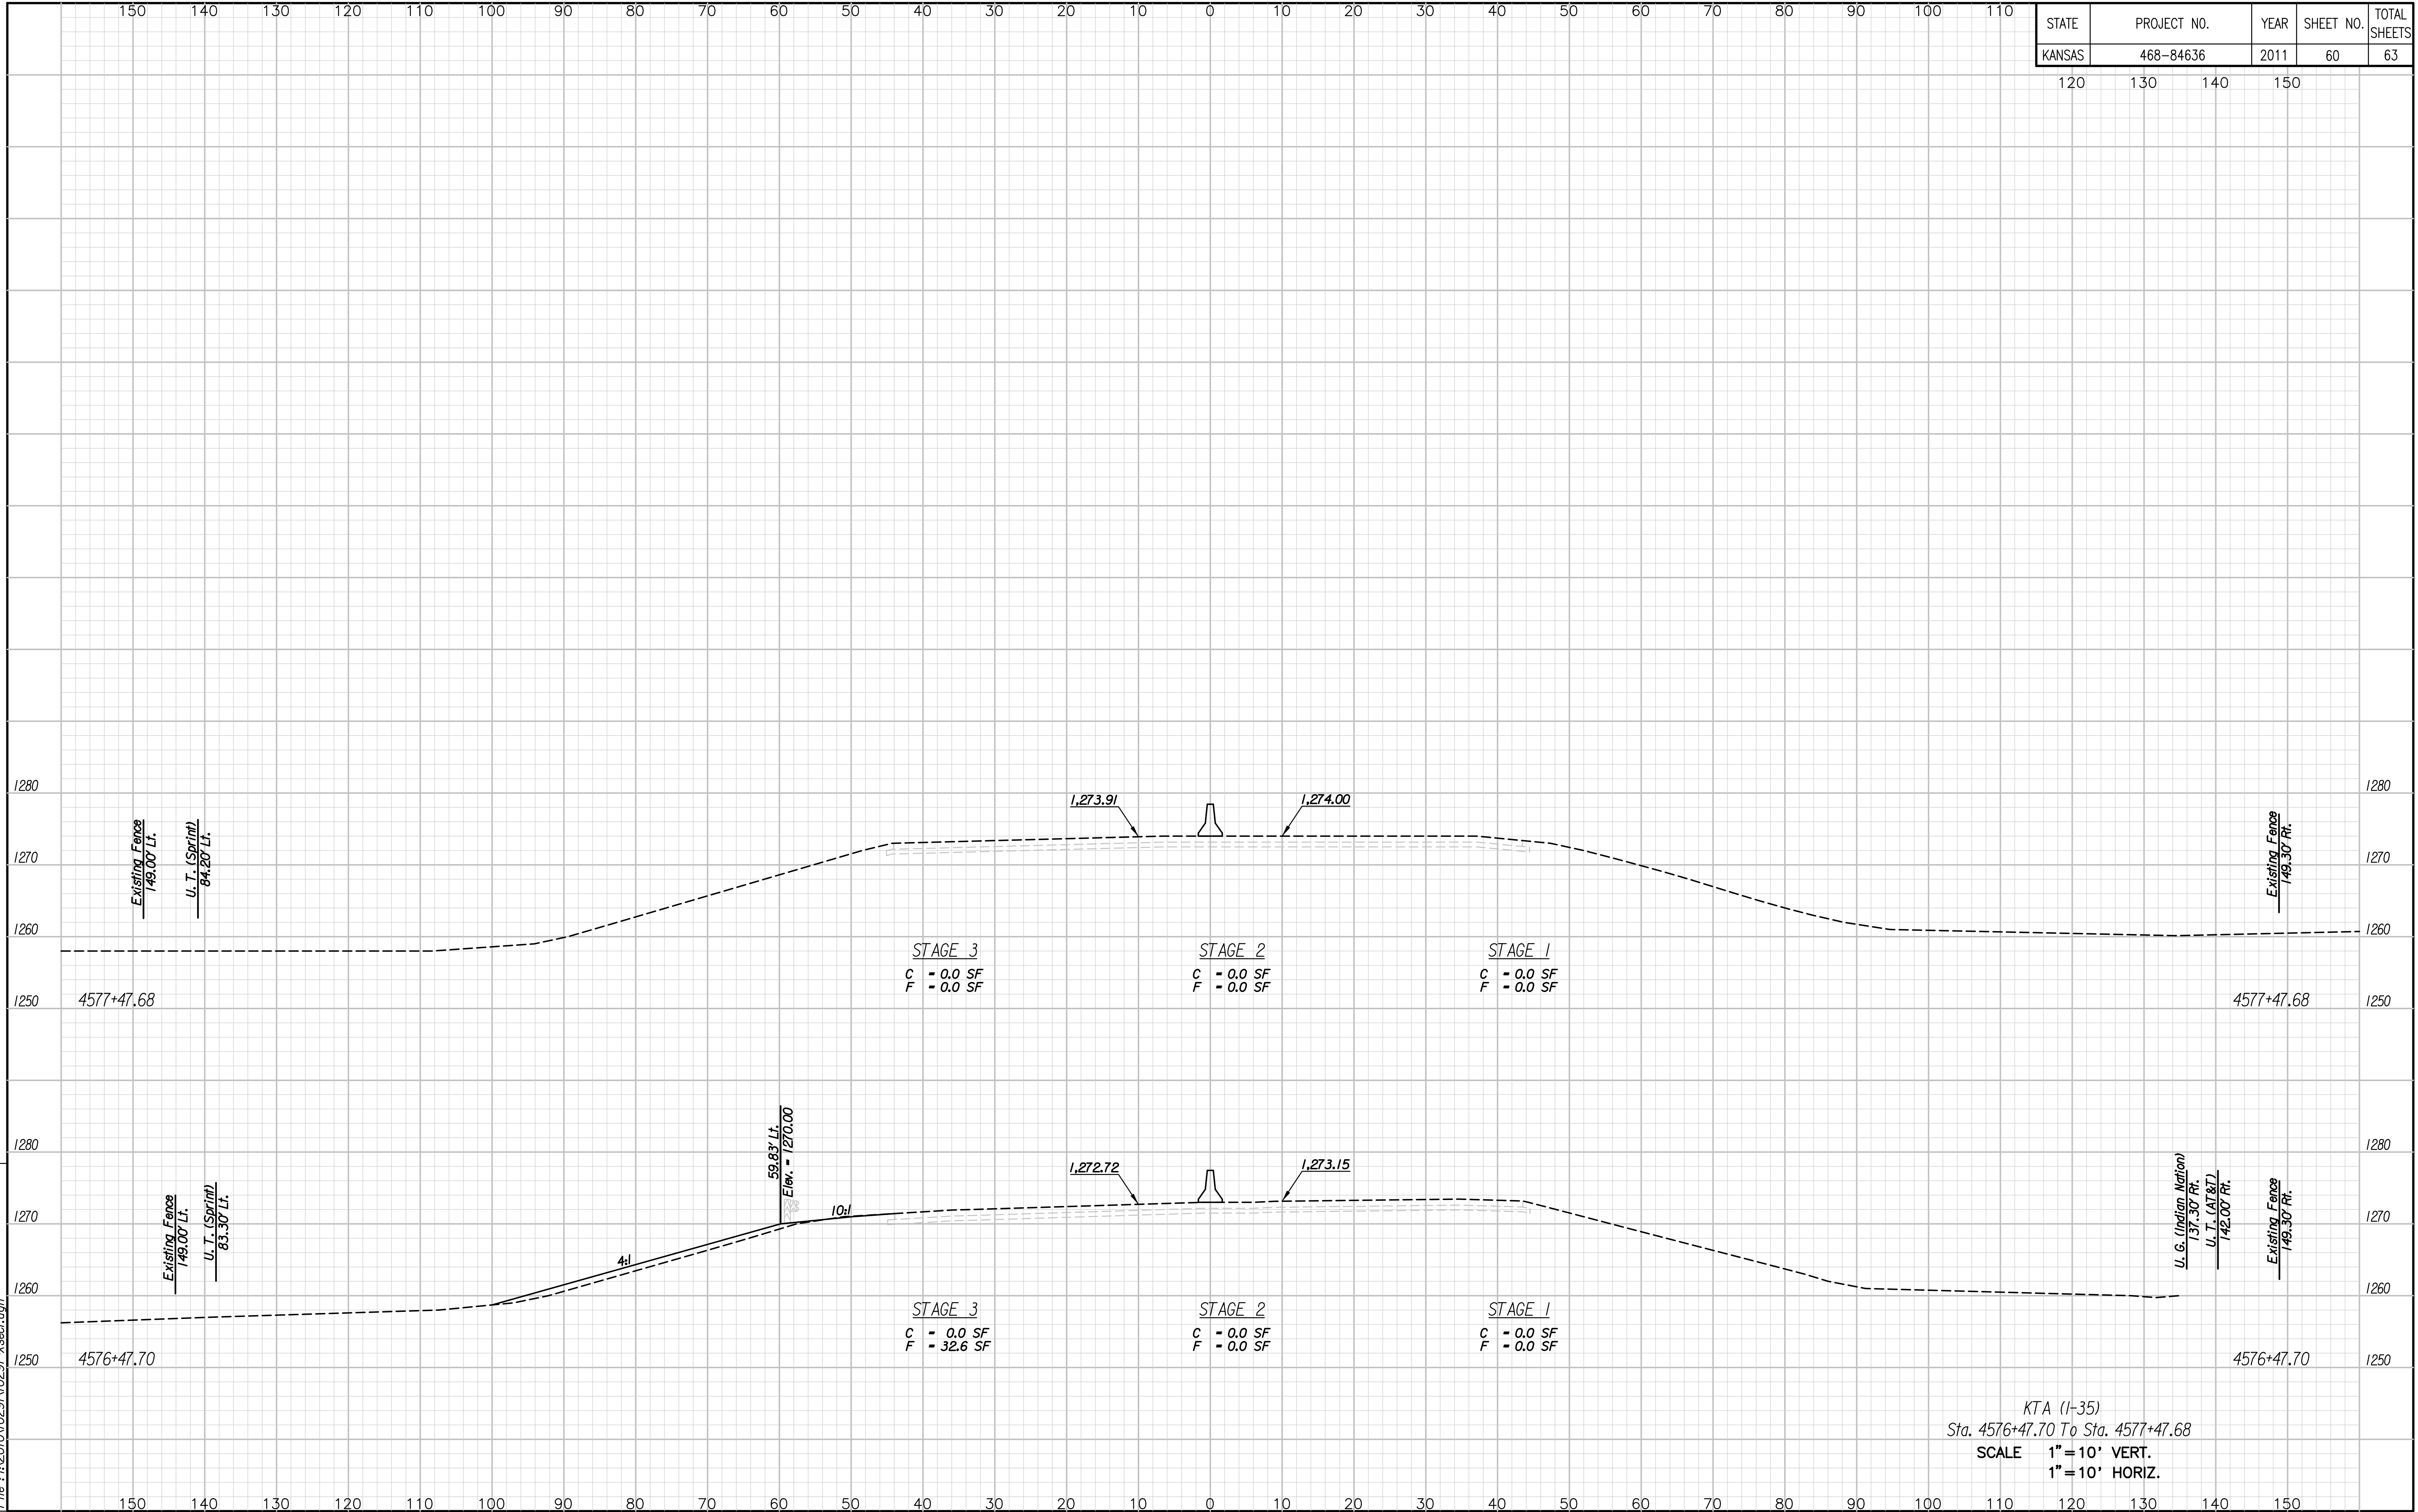

Drawn By: csp
 Plotted: 7/26/2011
 File: I:\2010\1029\10291-Xsect.dgn

KTA (I-35)
 Sta. 4576+47.70 To Sta. 4577+47.68
 SCALE 1" = 10' VERT.
 1" = 10' HORIZ.