


STORM WATER SEWER PLANS
MONARCH LANDING
THIRD ADDITION

LINE 1
SHEET TITLE
468-84771
PROJECT NUMBER


DFL / DM / GJA
DESIGNED / DRAWN / CHECKED

ISSUED
August 2011
REVISED

SHEET NO.
8 of 25

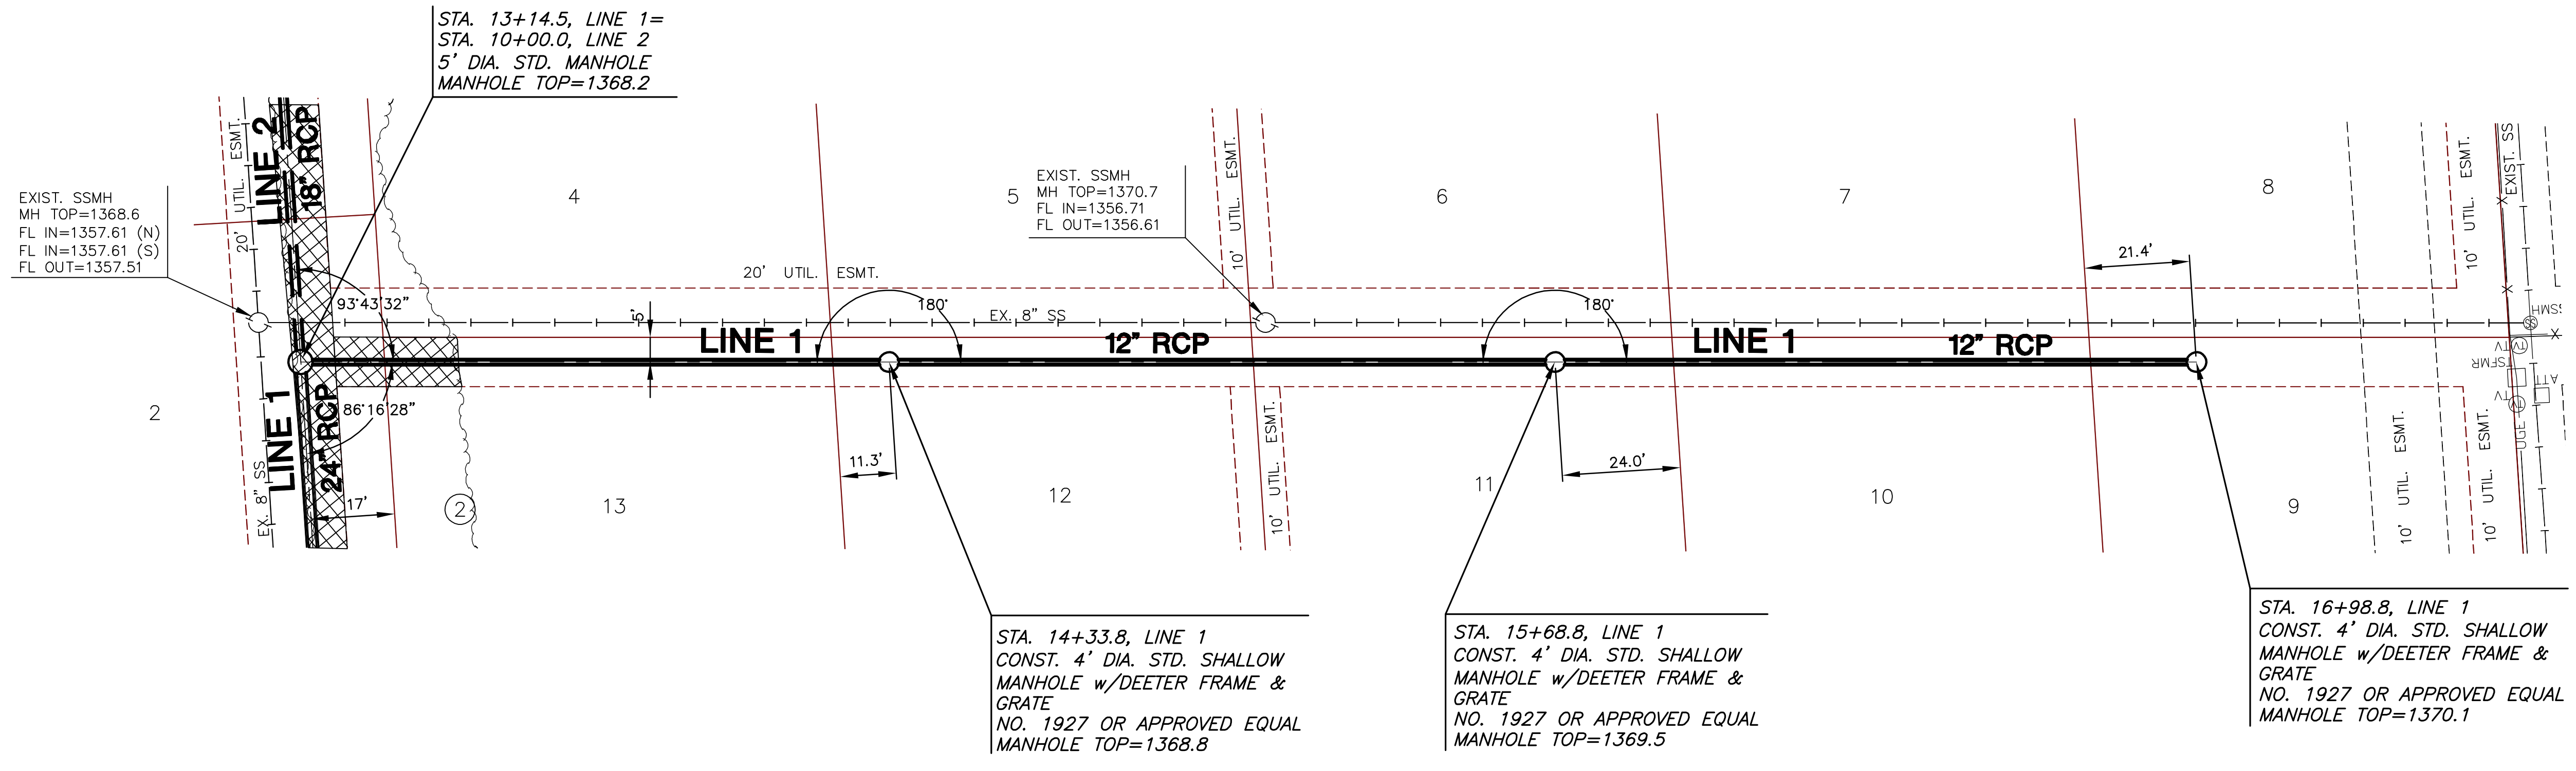


PLAN LINE 1

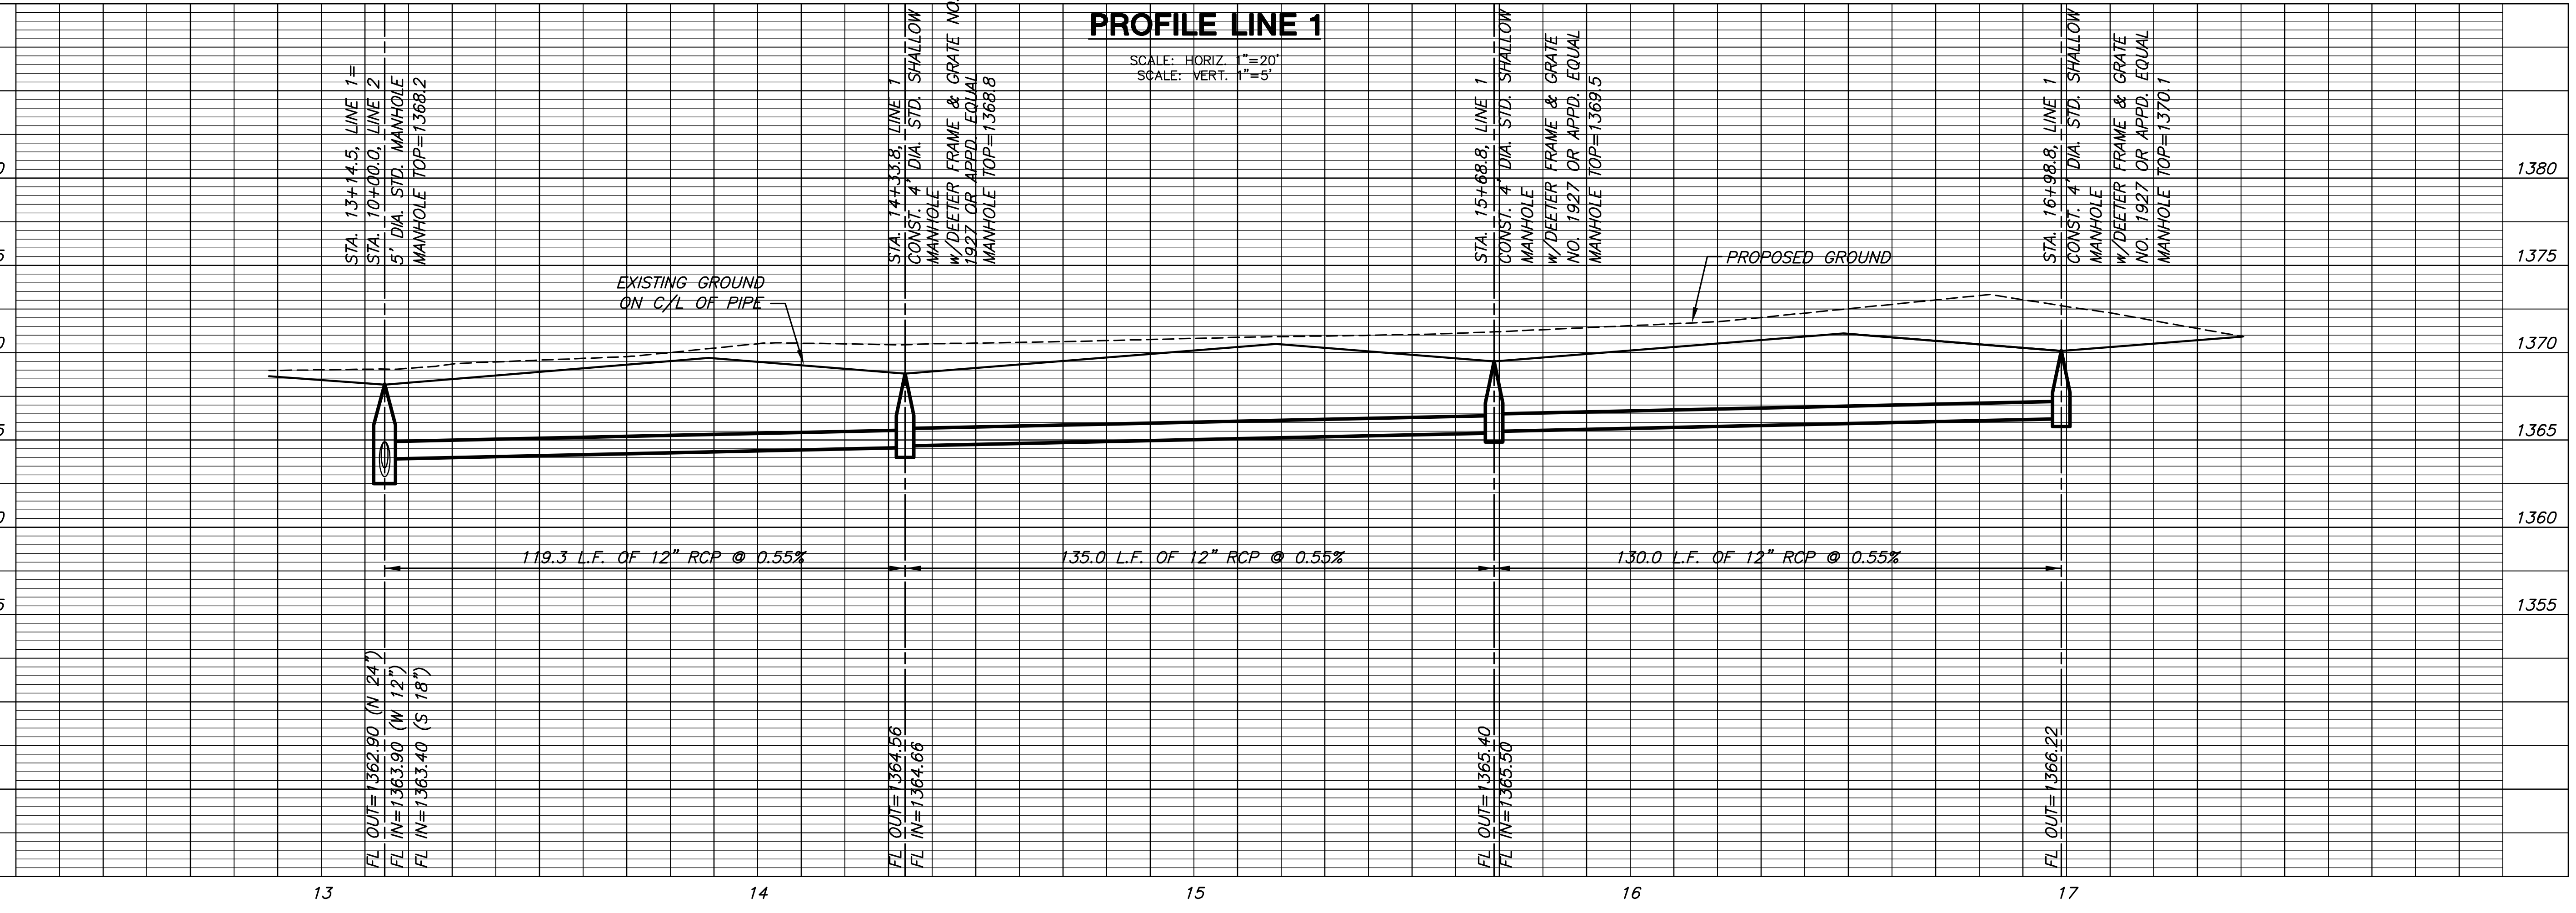

PROFILE LINE 1

SCALE: HORIZ. 1"=20'
SCALE: VERT. 1"=5'

= TREE REMOVAL

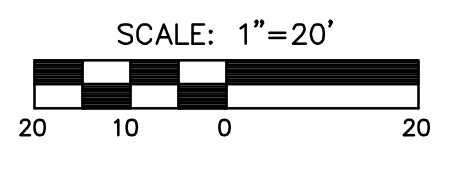

PLOTED: Tuesday, September 06, 2011 @ 04:15PM

J:\CIVIL\06201\DWG\SWS\THIRD_ADD\06201_02.DWG