


PLAN LINE 1

PROFILE LINE 1

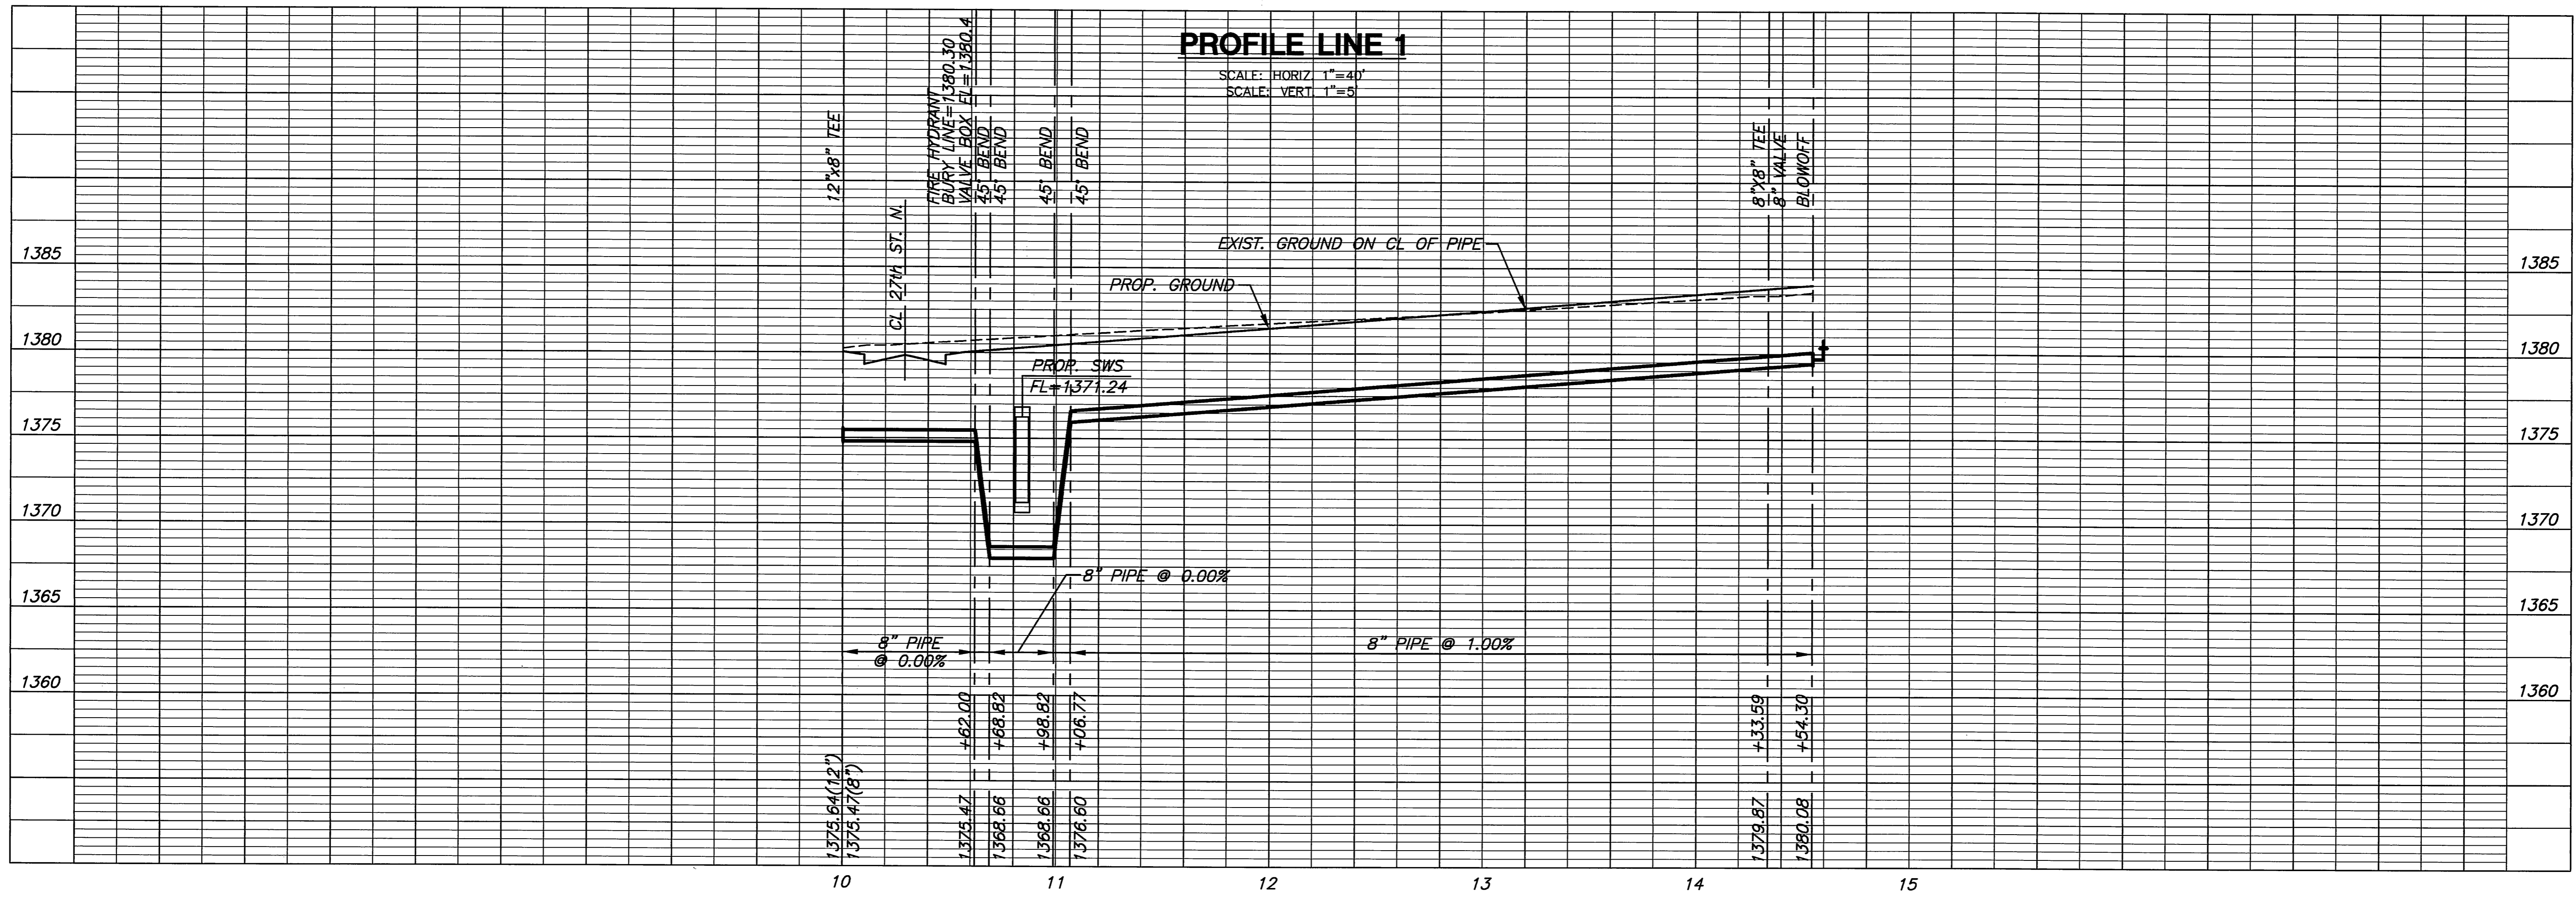

WATER DISTRIBUTION PLAN
GREENWICH BUSINESS CENTER
PHASE 1B

LINE 1
 SHEET TITLE
448-90533
 PROJECT NUMBER

DFL / JWC / GJA
 DESIGNED DRAWN CHECKED

ISSUED
August 2011
 REVISED

SHEET NO.
3 of 10