



LINE 2

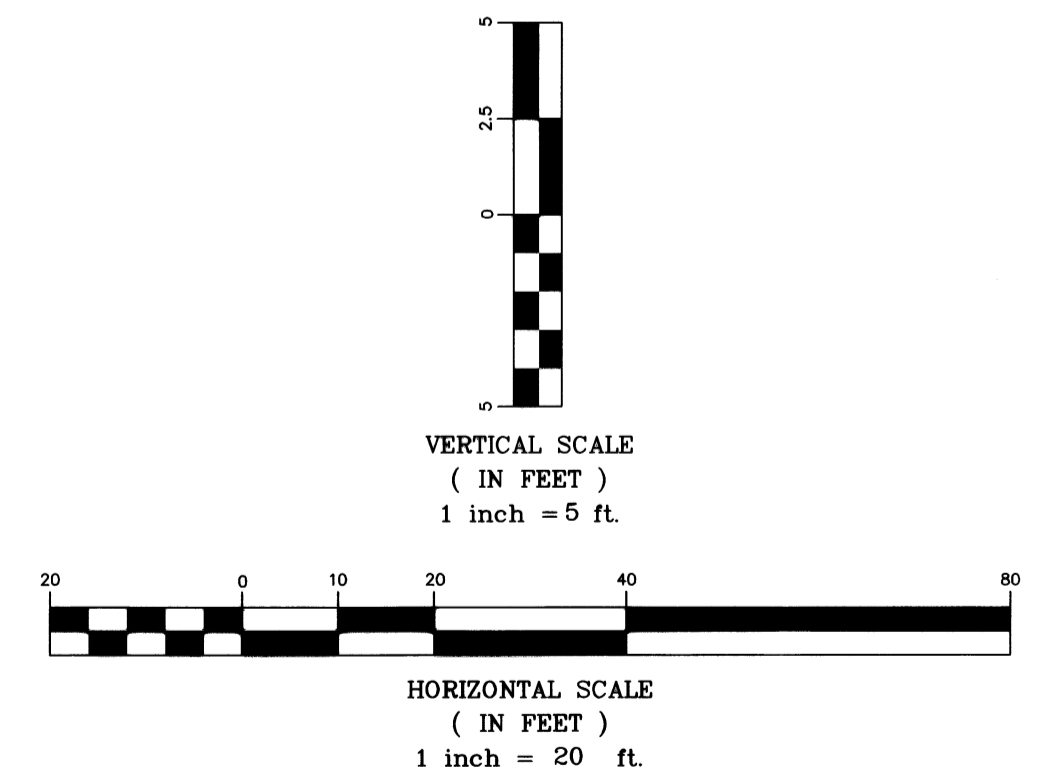

TOP - North Central  
Line 2  
Wichita, Kansas

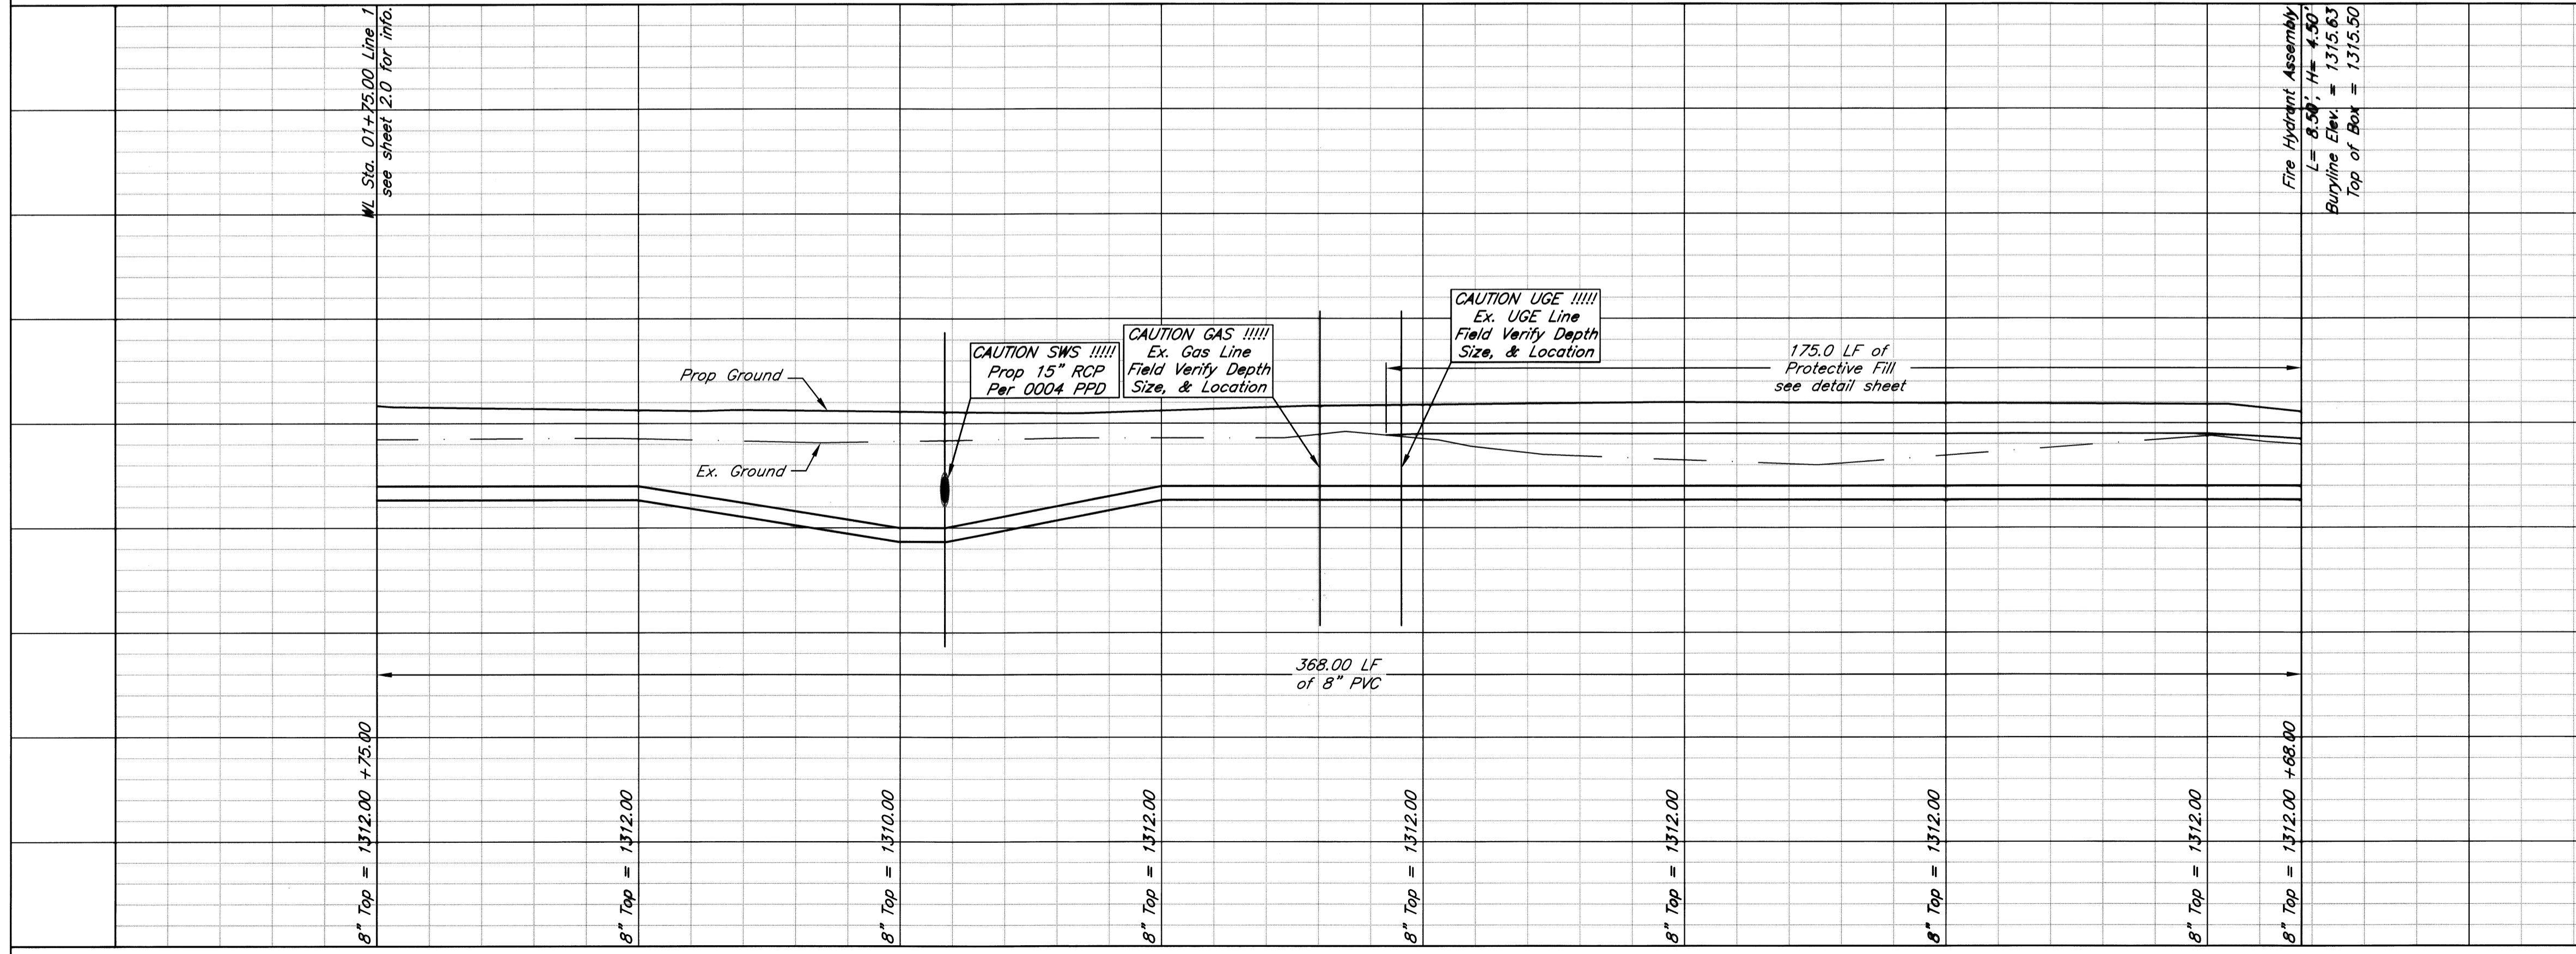

PROJECT NUMBER 1577 PPW (607853)			
KEM NO. 10147	FILE	DATE 04/06/2011	SHEET 2.1
DESIGN KM	DRAWN NS	REVISED	

516 S. Market, Wichita, KS 67202 (316)264-0242